

NO PART OF THIS DRAWING MAY BE REPRODUCED OR TRANSMITTED IN ANY FORM OR STORED IN ANY RETRIEVAL SYSTEM OF ANY NATURE WITHOUT THE WRITTEN PERMISSION OF MALONE O'REGAN CONSULTING ENGINEERS AS COPYRIGHT HOLDER EXCEPT AS AGREED FOR USE ON THE PROJECT FOR WHICH THE DRAWING WAS ORIGINALLY CREATED.


THIS DRAWING TO BE READ IN CONJUNCTION WITH ALL OTHER RELEVANT DRAWINGS, SPECIFICATIONS AND THE PRELIMINARY HEALTH & SAFETY PLAN.

ALL DIMENSIONS ARE IN mm UNLESS NOTED OTHERWISE. DO NOT SCALE DIMENSIONS.


THE CONTRACTOR SHALL CHECK ALL DIMENSIONS PRIOR TO THE COMMENCEMENT OF CONSTRUCTION. ALL DISCREPANCIES SHALL BE REPORTED TO THIS OFFICE IN WRITING.

NOTES


BY	DRAWING No. & REFERENCE	DATE
Survey	SHB-BV-27-DR-CS-JR-0903	27.09.2024
Arch.	SHB-BV-DR-MAL-L-P1-001	30.09.2024

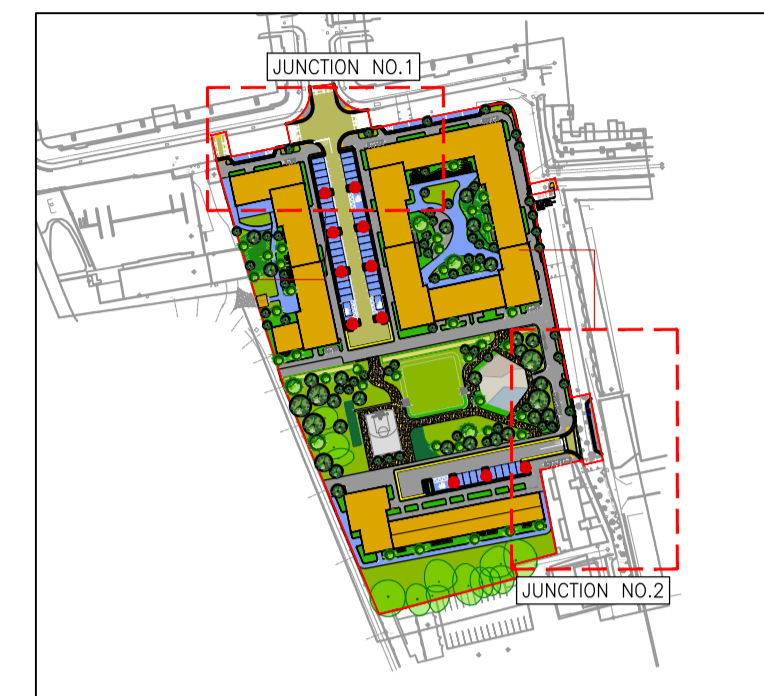

KEYPLAN  
SCALE: N.T.S.

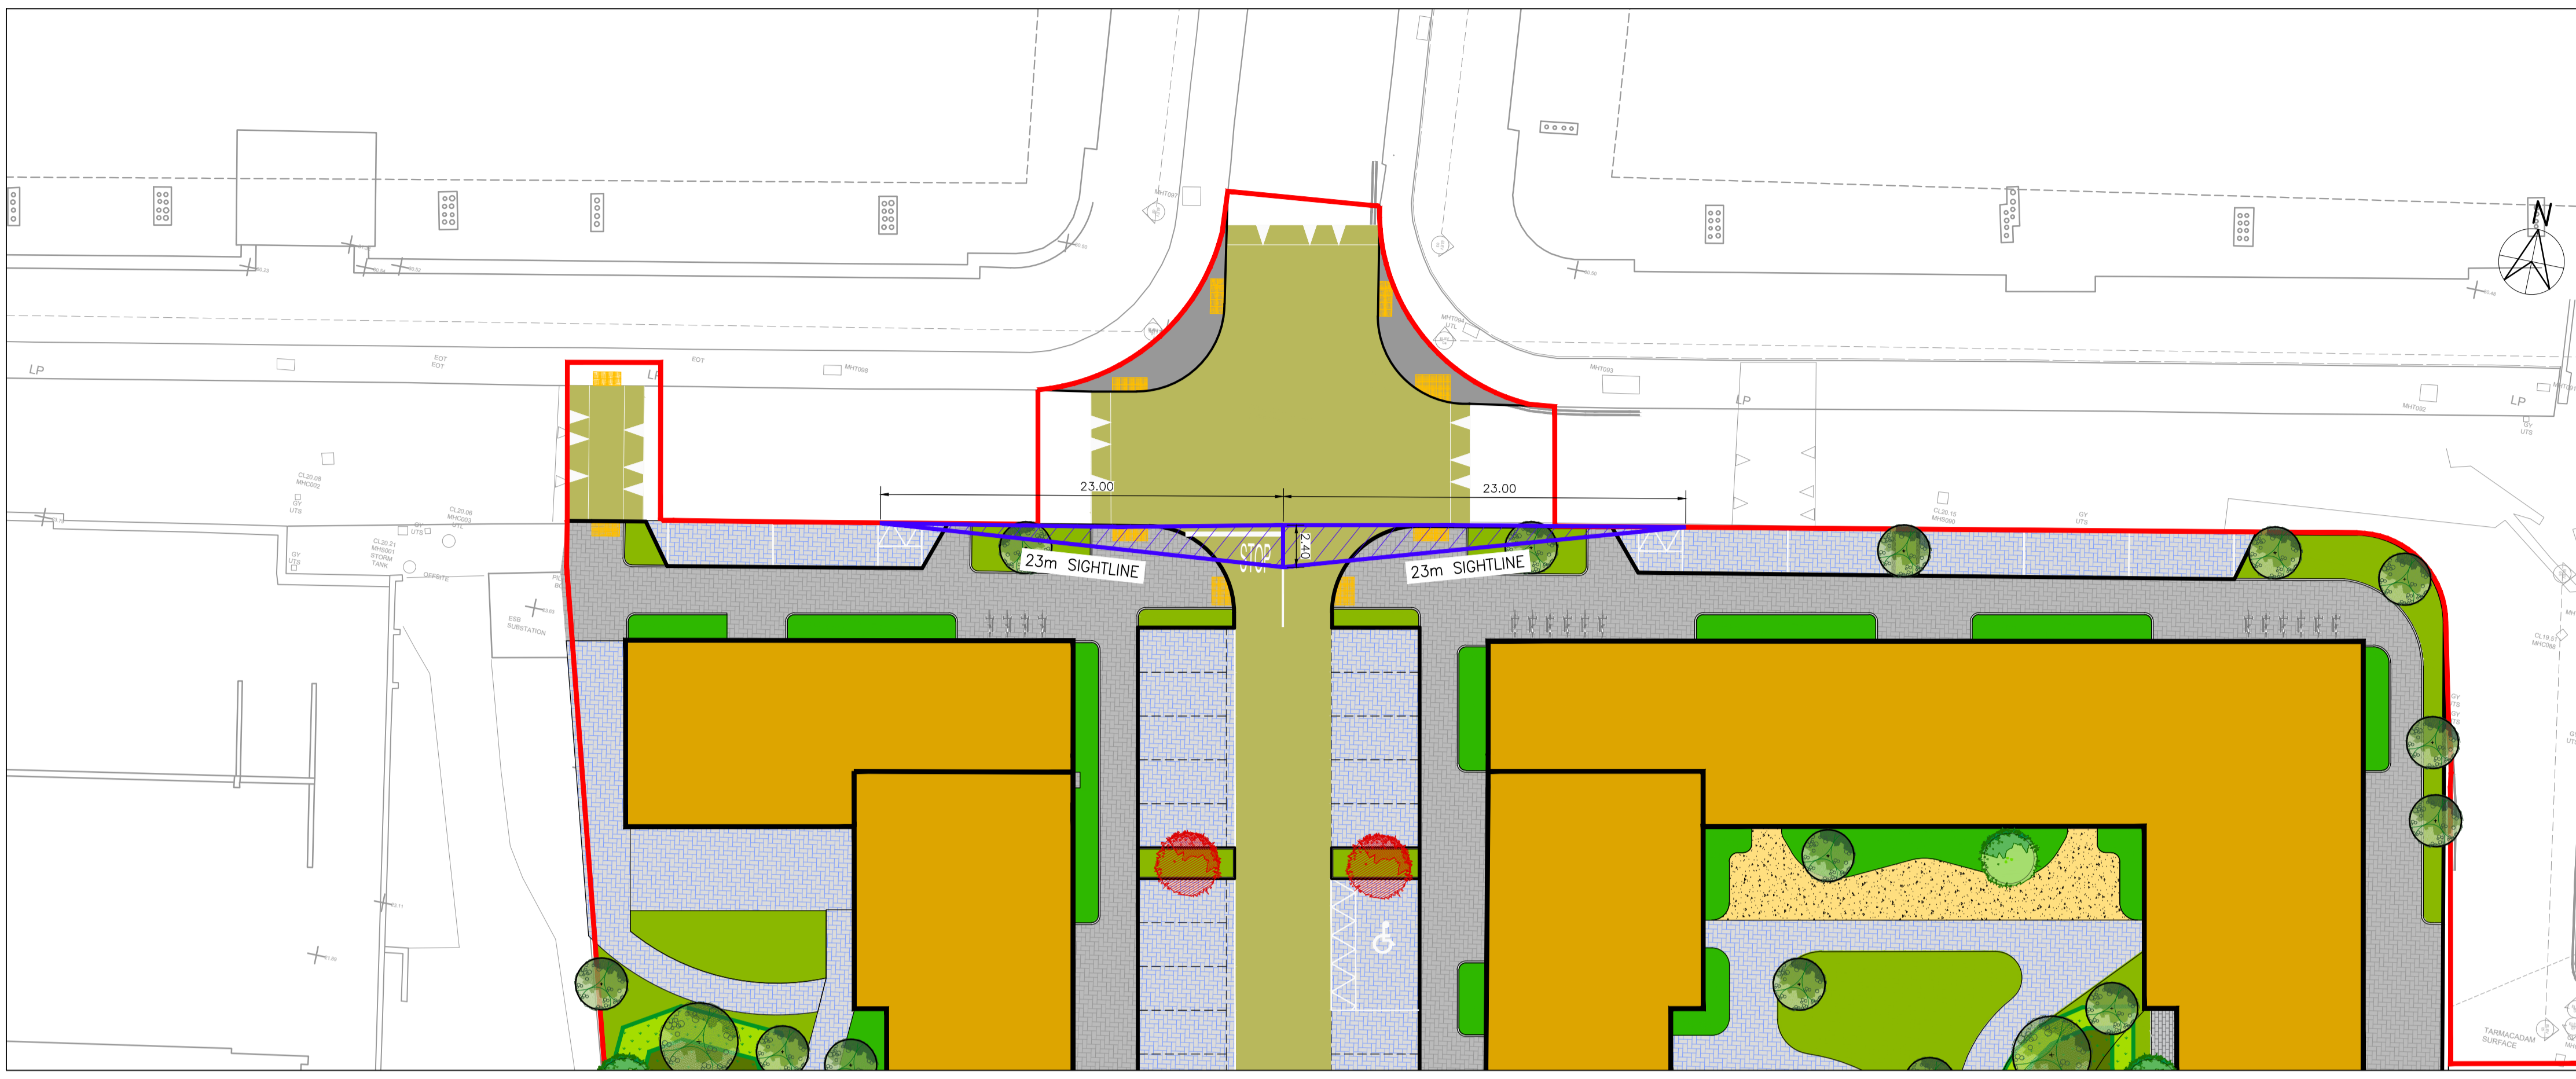

PLAN OF SIGHTLINES FOR JUNCTION NO.1  
SCALE: 1:250

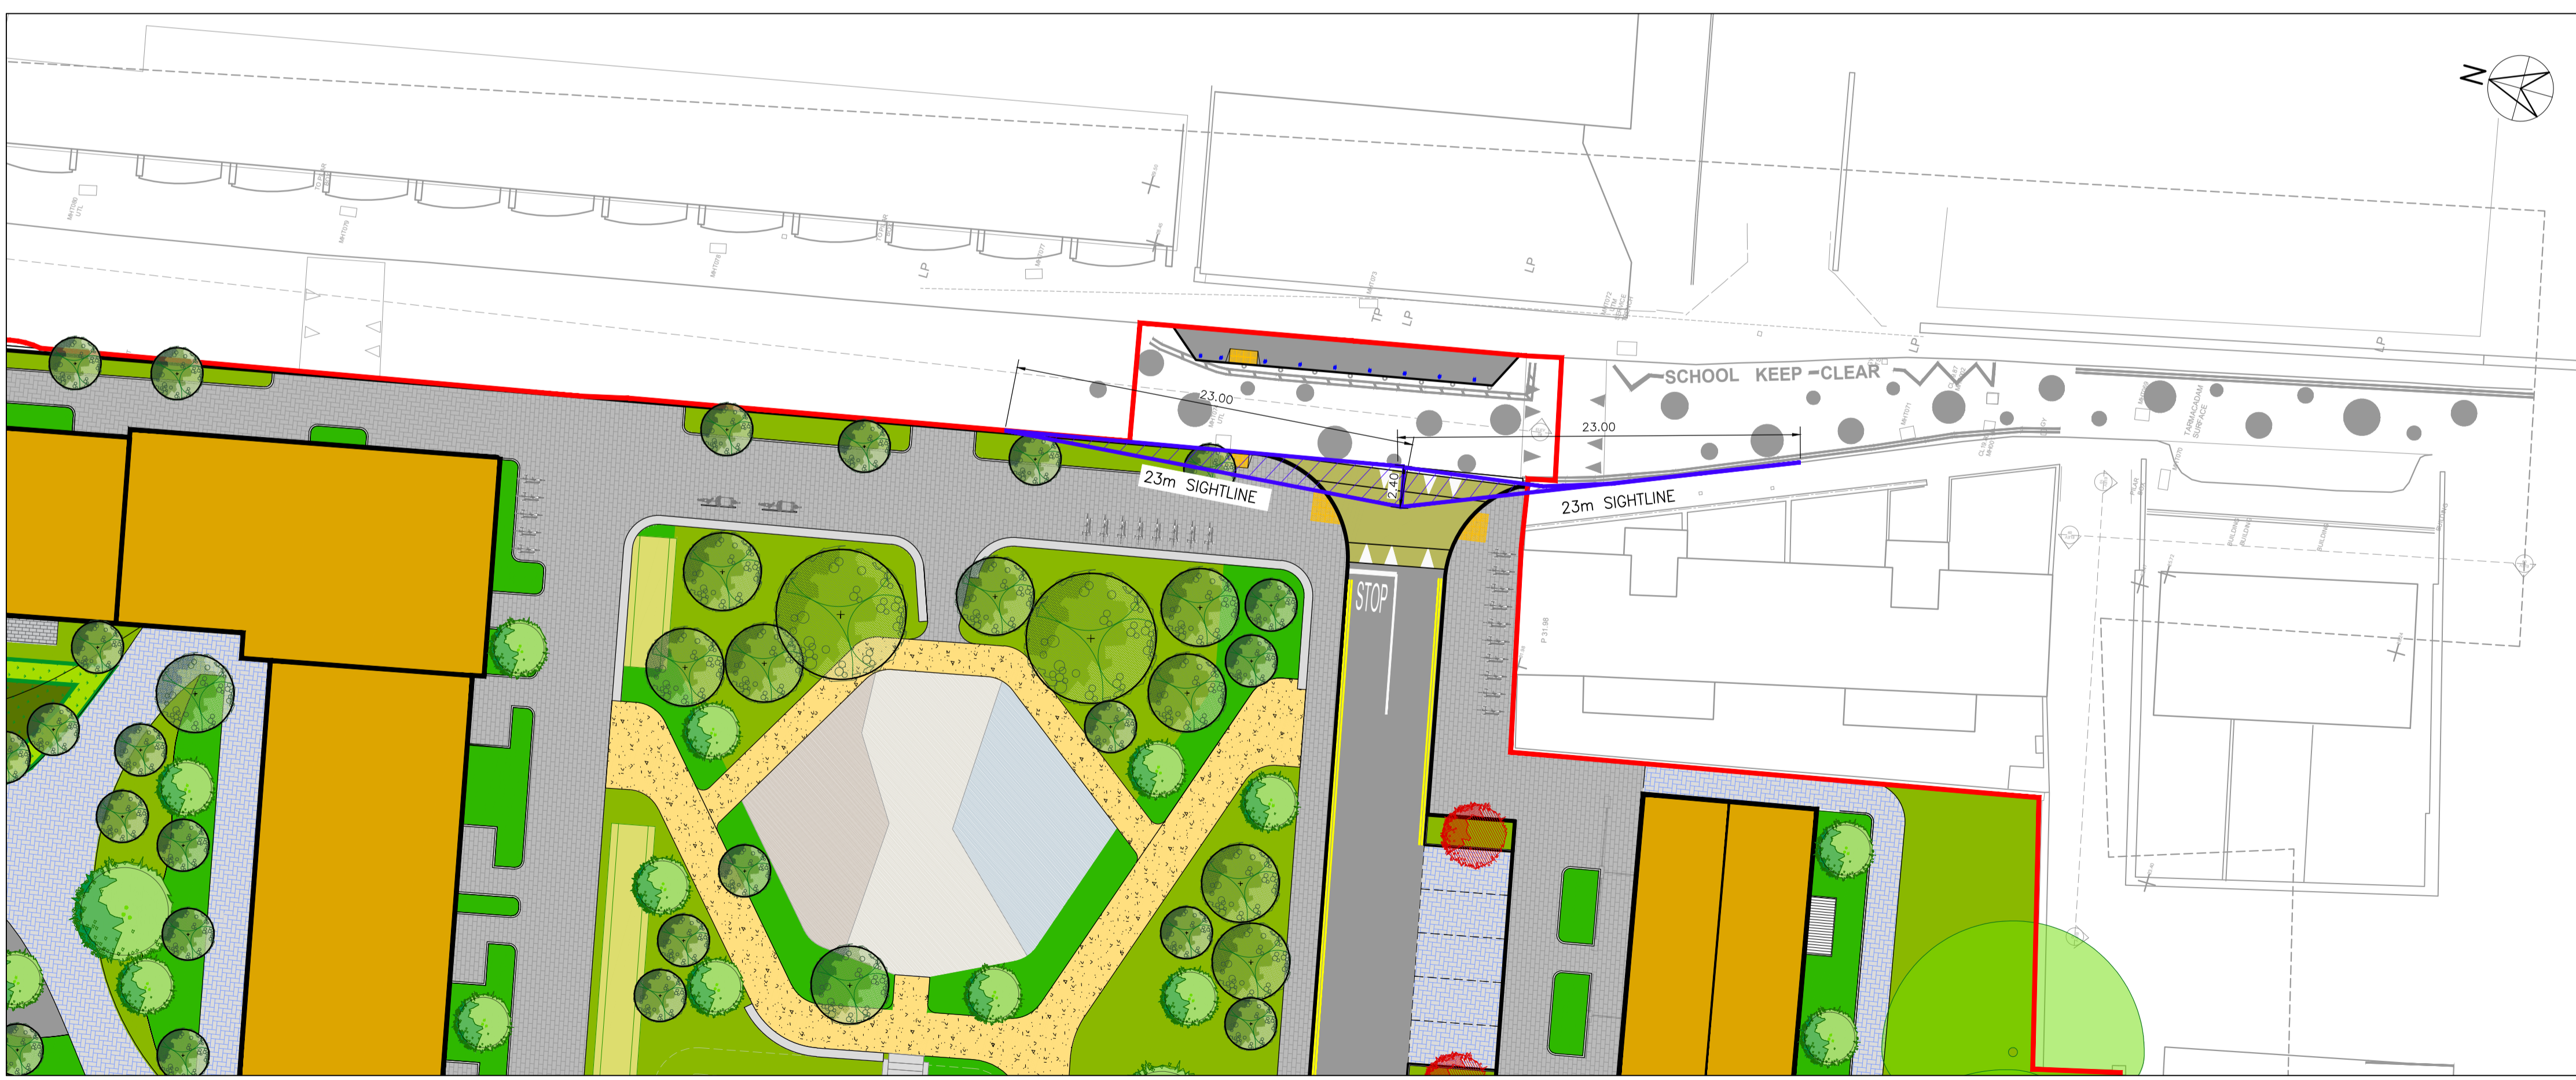

PLAN OF SIGHTLINES FOR JUNCTION NO.2  
SCALE: 1:250

0	ISSUED FOR PLANNING	30.09.24	KD	DW
REV	DESCRIPTION	DATE	BY	CHK

STATUS: P3 - PLANNING

**ADR**  
MALONE O'REGAN  
CONSULTING ENGINEERS

Unit 2B Richview Office Park,  
Clonskeagh,  
DUBLIN 14  
D14 XT57

T: +353 1 260 2655  
E: dublin@morce.ie  
W: www.maloneoregan.ie

Offices also in:  
GALWAY T: +353 91 531 069 E: galway@morce.ie  
WATERFORD T: +353 51 876 855 E: waterford@morce.ie

CLIENT: DUBLIN CITY COUNCIL

JOB NAME: BASIN VIEW FLATS

DRG. NAME: SIGHTLINES LAYOUT

JOB REF	SHEET	SCALE	DATE	BY	ENG	APP	REV.
23006	A1	1:250	JULY 2023	KD	KA	DW	0

DRG. NO.: SHB5-BVF-DR-MOR-CS-P3-112