

DONT FORGET SAFETY

NO PART OF THIS DRAWING MAY BE REPRODUCED OR TRANSMITTED IN ANY FORM OR STORED IN ANY RETRIEVAL SYSTEM OF ANY NATURE WITHOUT THE WRITTEN PERMISSION OF MALONE O'REGAN CONSULTING ENGINEERS AS COPYRIGHT HOLDER EXCEPT AS AGREED FOR USE ON THE PROJECT FOR WHICH THE DRAWING WAS ORIGINALLY CREATED.

THIS DRAWING TO BE READ IN CONJUNCTION WITH ALL OTHER RELEVANT DRAWINGS, SPECIFICATIONS AND THE PRELIMINARY HEALTH & SAFETY PLAN.

ALL DIMENSIONS ARE IN mm UNLESS NOTED OTHERWISE. DO NOT SCALE DIMENSIONS.


THE CONTRACTOR SHALL CHECK ALL DIMENSIONS PRIOR TO THE COMMENCEMENT OF CONSTRUCTION. ALL DISCREPANCIES SHALL BE REPORTED TO THIS OFFICE IN WRITING.

NOTES

BY	DRAWING No. & REFERENCE	DATE
SURVEY	JG02660, COLLINS_AVE_TOPO_20023	29.09.2023
ARCH	SHB4-CAD-222-MZ-COA-AP-STEWORKS	15.04.2024
LS ARCH	SHB4-CAD-DR-MAL-L-PT-0007_REV 0	17.04.2024

LEGEND

- PROPOSED STREET CENTRELINE
- PROPOSED ROAD
- PROPOSED FOOTPATH
- PROPOSED LANDSCAPING
- PROPOSED GRASS
- PROPOSED BUILDING
- PERMEABLE PAVING
- REINFORCED GRASS
- DETENTION BASIN
- RAINGARDEN
- SWALE AREA
- TACTILE PAVING
- DROPPED KERB AT 5m C/C

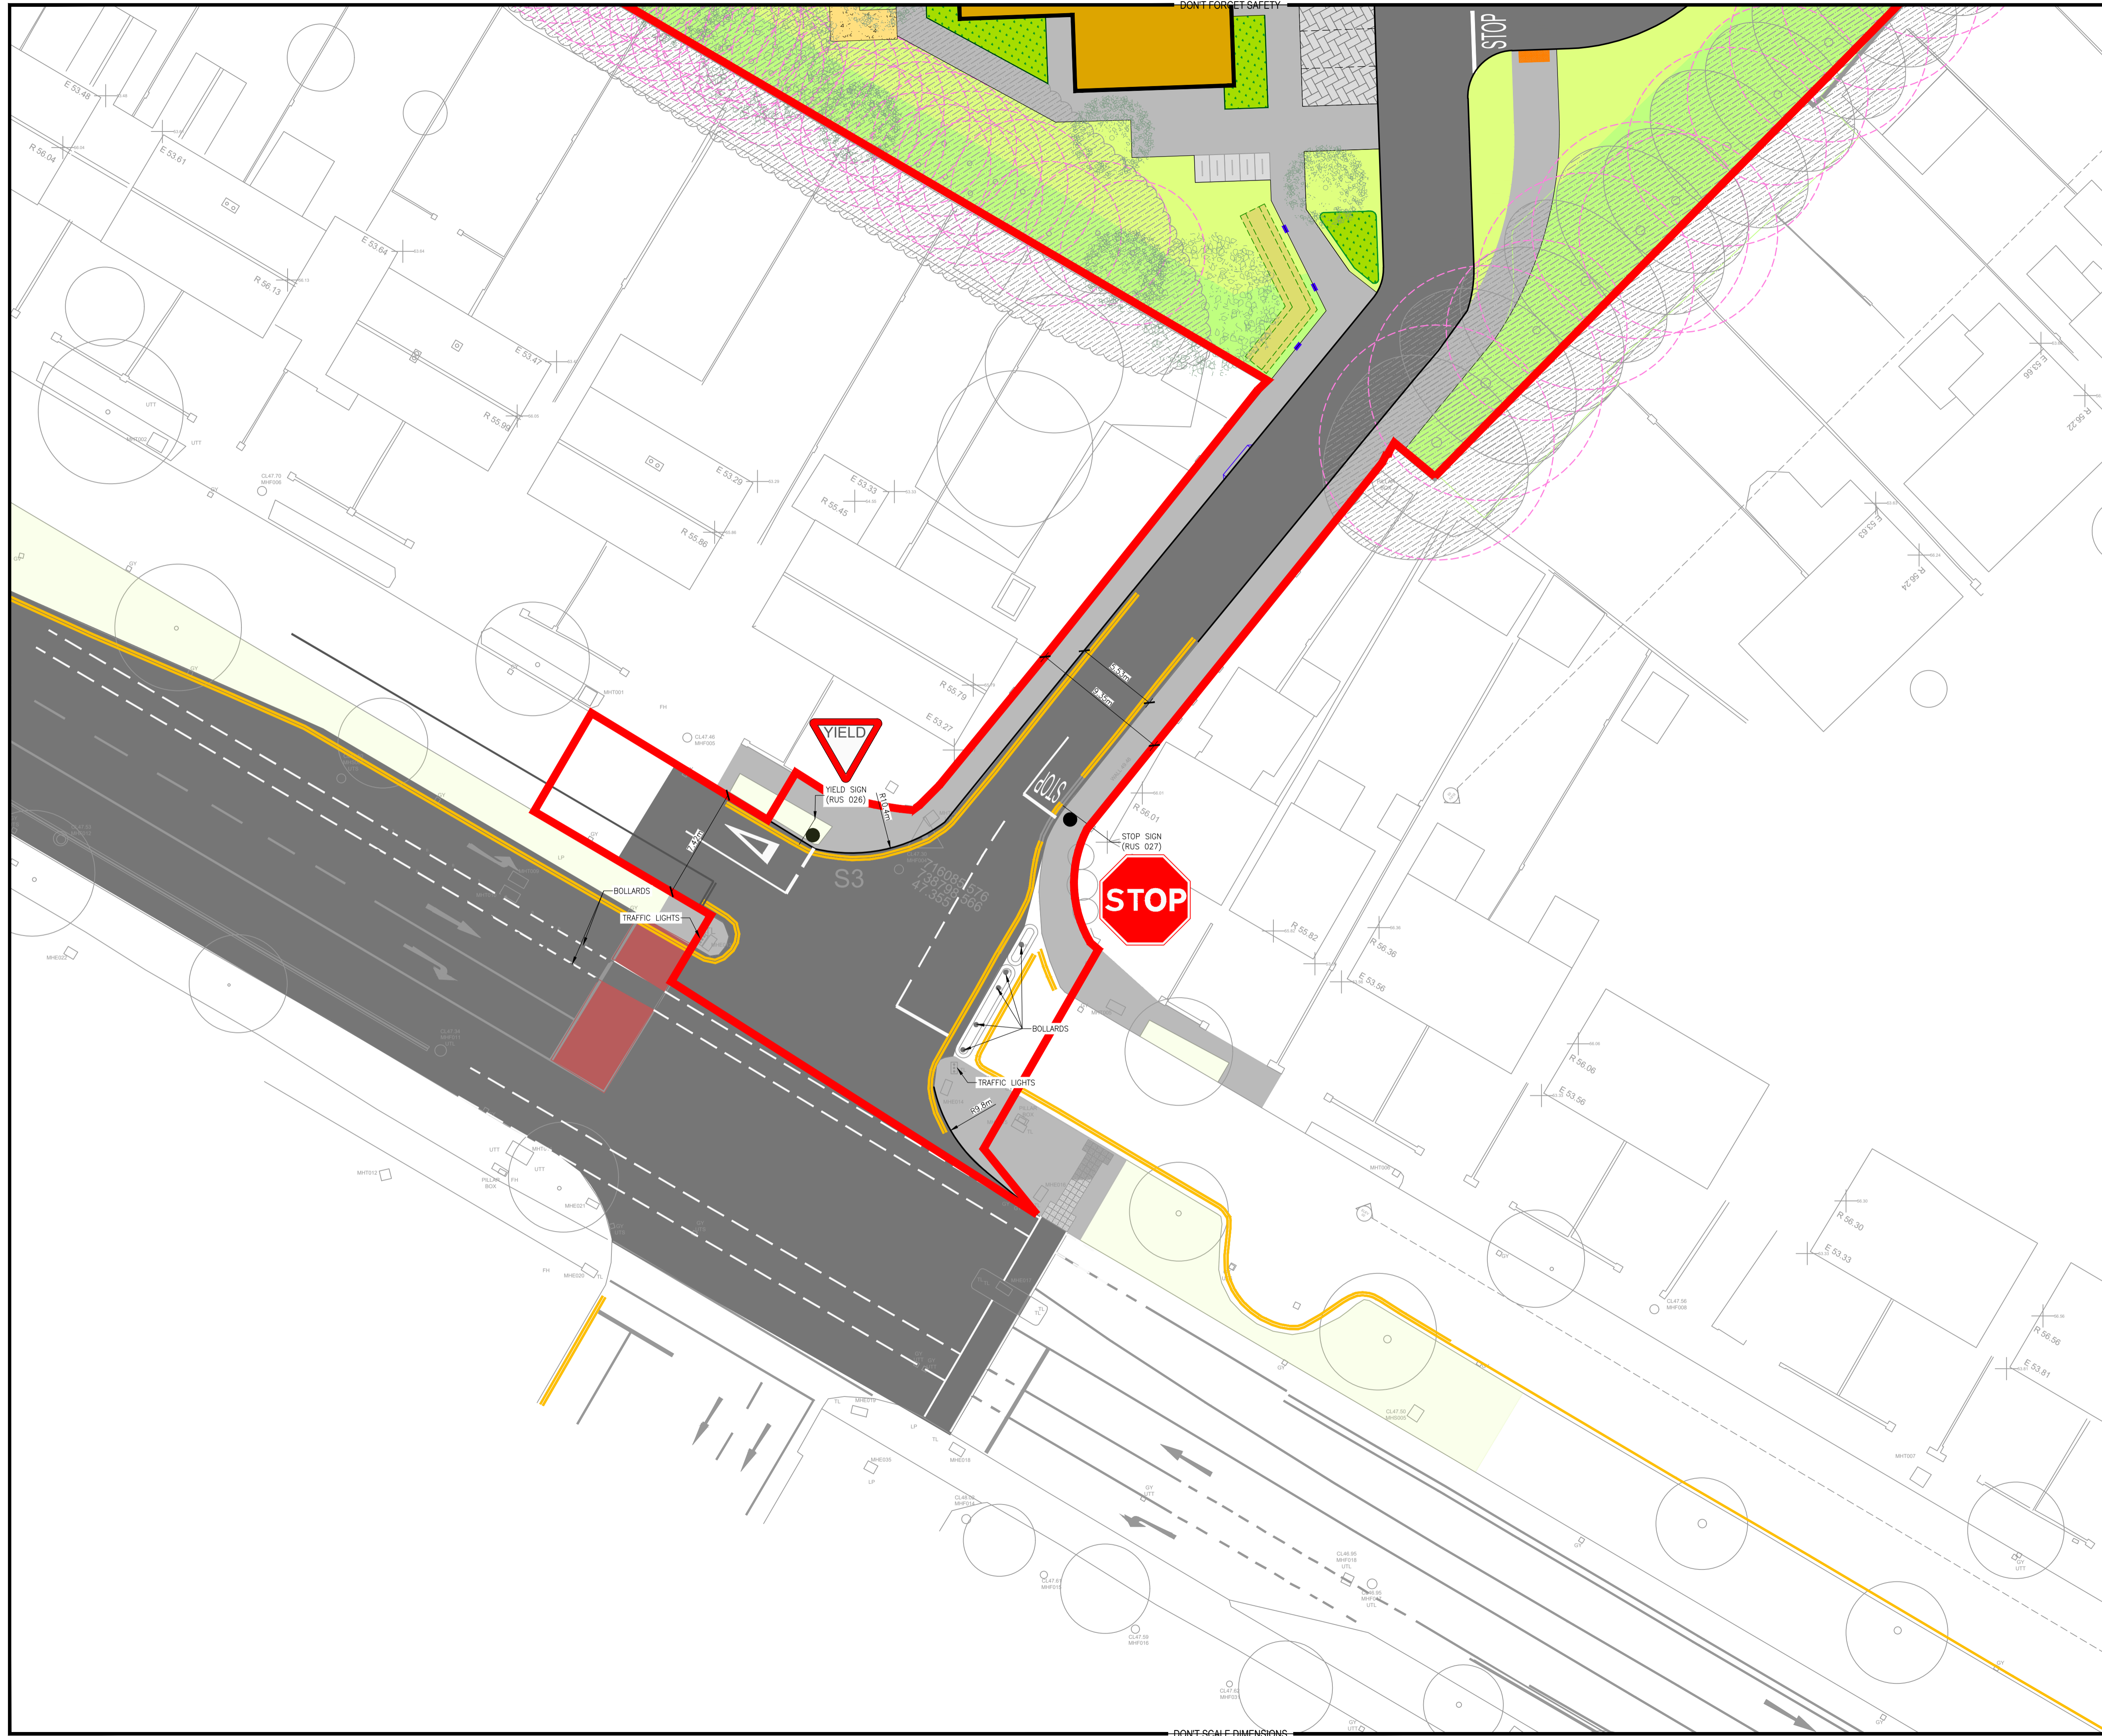

3	ISSUED FOR PLANNING	23.07.24	KD	DW
2	RED LINE SITE BOUNDARY REVISED	25.04.24	KD	DW
1	SITE LAYOUT REVISED TO SUIT LATEST ARCH LAYOUT AND COMMENTS	18.04.24	KD	DW
0	ISSUED FOR INFORMATION	22.03.24	KD	PB
REV	DESCRIPTION	DATE	BY	CHK

STATUS: P3 - PLANNING

MOR
MALONE O'REGAN
CONSULTING ENGINEERS

Unit 2B Richview Office Park,
Clonskeagh,
DUBLIN 14
D14 XT57

T: +353 1 260 2655
E: dublin@mor.ie
W: www.maloneoregan.ie

Offices also in:
GALWAY T: +353 91 531 069 E: galway@mor.ie
WATERFORD T: +353 51 876 855 E: waterford@mor.ie

CLIENT: DUBLIN CITY COUNCIL

JOB NAME: SOCIAL HOUSING PPP BUNDLE 4 (SHB4)
COLLINS AVENUE

DRG. NAME: EXISTING SITE ACCESS LAYOUT

JOB REF	SHEET	SCALE	DATE	BY	ENG	APP	REV.
23006	A1	1:200	FEB'2024	SL	DW	DW	3
DRG. NO. SHB4-CAD-DR-MOR-CS-P3-102							

DONT SCALE DIMENSIONS