

DONT FORGET SAFETY

NO PART OF THIS DRAWING MAY BE REPRODUCED OR TRANSMITTED IN ANY FORM OR STORED IN ANY RETRIEVAL SYSTEM OF ANY NATURE WITHOUT THE WRITTEN PERMISSION OF MALONE O'REGAN CONSULTING ENGINEERS AS COPYRIGHT HOLDER EXCEPT AS AGREED FOR USE ON THE PROJECT FOR WHICH THE DRAWING WAS ORIGINALLY CREATED.

THIS DRAWING TO BE READ IN CONJUNCTION WITH ALL OTHER RELEVANT DRAWINGS, SPECIFICATIONS AND THE PRELIMINARY HEALTH & SAFETY PLAN.

ALL DIMENSIONS ARE IN mm UNLESS NOTED OTHERWISE. DO NOT SCALE DIMENSIONS.



THE CONTRACTOR SHALL CHECK ALL DIMENSIONS PRIOR TO THE COMMENCEMENT OF CONSTRUCTION. ALL DISCREPANCIES SHALL BE REPORTED TO THIS OFFICE IN WRITING.

NOTES

BY	DRAWING No. & REFERENCE	DATE
SURVEY	JEO2866 COLLINS_AVE_TOPO_290923_20	29.03.2024
ARCH	SHB4-CAD-122-M2-00A-AR-SITEWORKS	15.04.2024
LP ARCH	SHB4-CAD-122-M2-0001-REV 0	17.04.2024

LEGEND

	PROPOSED ROAD
	PROPOSED FOOTPATH
	PROPOSED LANDSCAPING
	PROPOSED GRASS
	PROPOSED BUILDING
	PERMEABLE PAVING
	REINFORCED GRASS
	DETENTION BASIN
	RAIN GARDEN
	SWALE AREA
	TACTILE PAVING
	DROPPED KERB AT 5m C/C
	PROPOSED SITE BOUNDARY

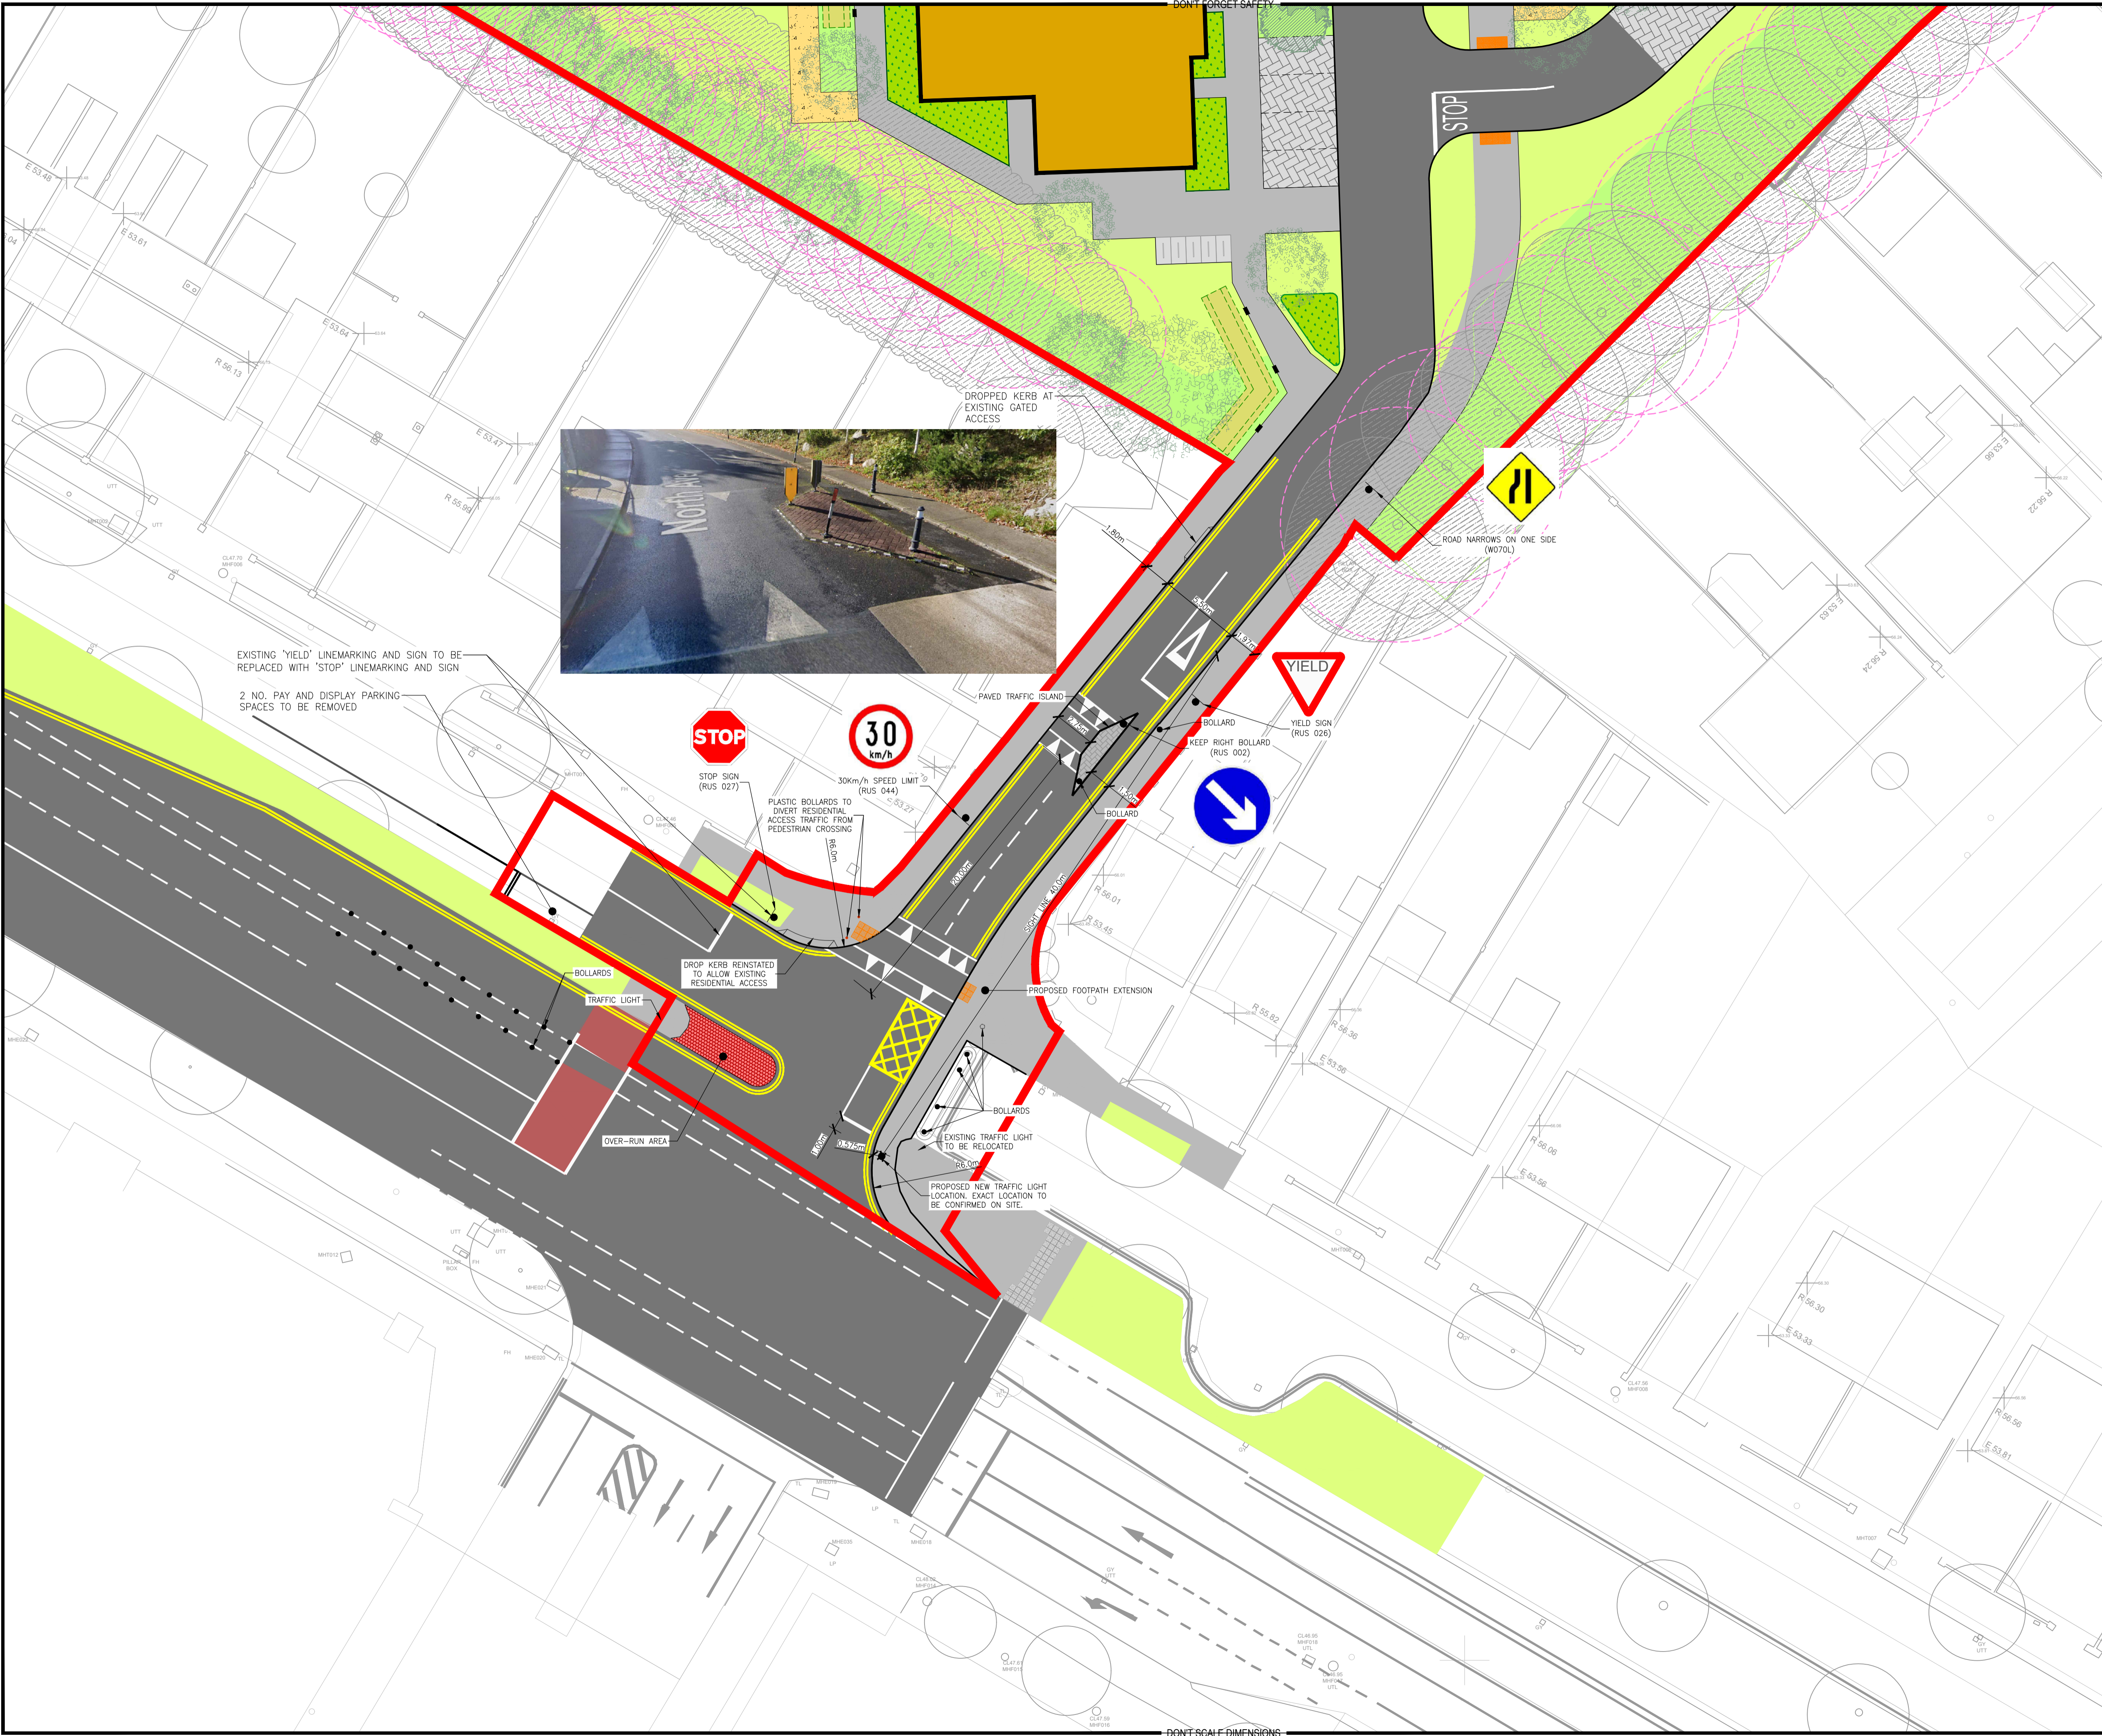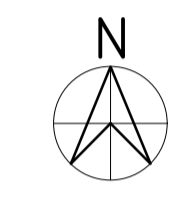

EXISTING 'YIELD' LINEMARKING AND SIGN TO BE REPLACED WITH 'STOP' LINEMARKING AND SIGN

2 NO. PAY AND DISPLAY PARKING SPACES TO BE REMOVED



4	ISSUED FOR PLANNING	23.07.24	KD	DW
3	TACTILE PAVING REDUCED AND BOLLARDS AND DROP KERBS ADDED TO ALLOW EXISTING RESIDENTIAL ACCESS	07.05.24	KD	DW
2	RED LINE SITE BOUNDARY REVISED	25.04.24	KD	DW
1	SITE LAYOUT REVISED TO SUIT LATEST ARCH LAYOUT AND COMMENTS	18.04.24	KD	DW
0	ISSUED FOR INFORMATION	22.03.24	KD	PB

STATUS: P3 - PLANNING

MOR Unit 2B Richview Office Park, Clonskeagh, DUBLIN 14 D14 XT57
 MALONE O'REGAN CONSULTING ENGINEERS T: +353 1 260 2655 E: dublin@mor.ie W: www.maloneoregan.ie
 Offices also in: GALWAY T: +353 91 531 069 E: galway@mor.ie WATERFORD T: +353 51 876 855 E: waterford@mor.ie

CLIENT: DUBLIN CITY COUNCIL

JOB NAME: SOCIAL HOUSING PPP BUNDLE 4 (SHB4) COLLINS AVENUE

DRG NAME: SITE ACCESS LAYOUT

JOB REF	SHEET	SCALE	DATE	BY	ENG	APP	REV.
23006	A1	1:200	FEB'2024	SL	DW	DW	4

DRG NO.: SHB4-CAD-DR-MOR-CS-P3-103

DONT SCALE DIMENSIONS

N:\23006_SHB4_Social Housing Bundle 4 & PPP0707_Sites & Design\SHB4-CAD\DR-MOR-CS-P3-103_Site Access Layout Rev 4.dwg