


NO PART OF THIS DRAWING MAY BE REPRODUCED OR TRANSMITTED IN ANY FORM OR STORED IN ANY RETRIEVAL SYSTEM OF ANY NATURE WITHOUT THE WRITTEN PERMISSION OF MALONE O'REGAN CONSULTING ENGINEERS AS COPYRIGHT HOLDER EXCEPT AS AGREED FOR USE ON THE PROJECT FOR WHICH THE DRAWING WAS ORIGINALLY CREATED.

THIS DRAWING TO BE READ IN CONJUNCTION WITH ALL OTHER RELEVANT DRAWINGS, SPECIFICATIONS AND THE PRELIMINARY HEALTH & SAFETY PLAN.


ALL DIMENSIONS ARE IN mm UNLESS NOTED OTHERWISE. DO NOT SCALE DIMENSIONS.

THE CONTRACTOR SHALL CHECK ALL DIMENSIONS PRIOR TO THE COMMENCEMENT OF CONSTRUCTION. ALL DISCREPANCIES SHALL BE REPORTED TO THIS OFFICE IN WRITING.


NOTES

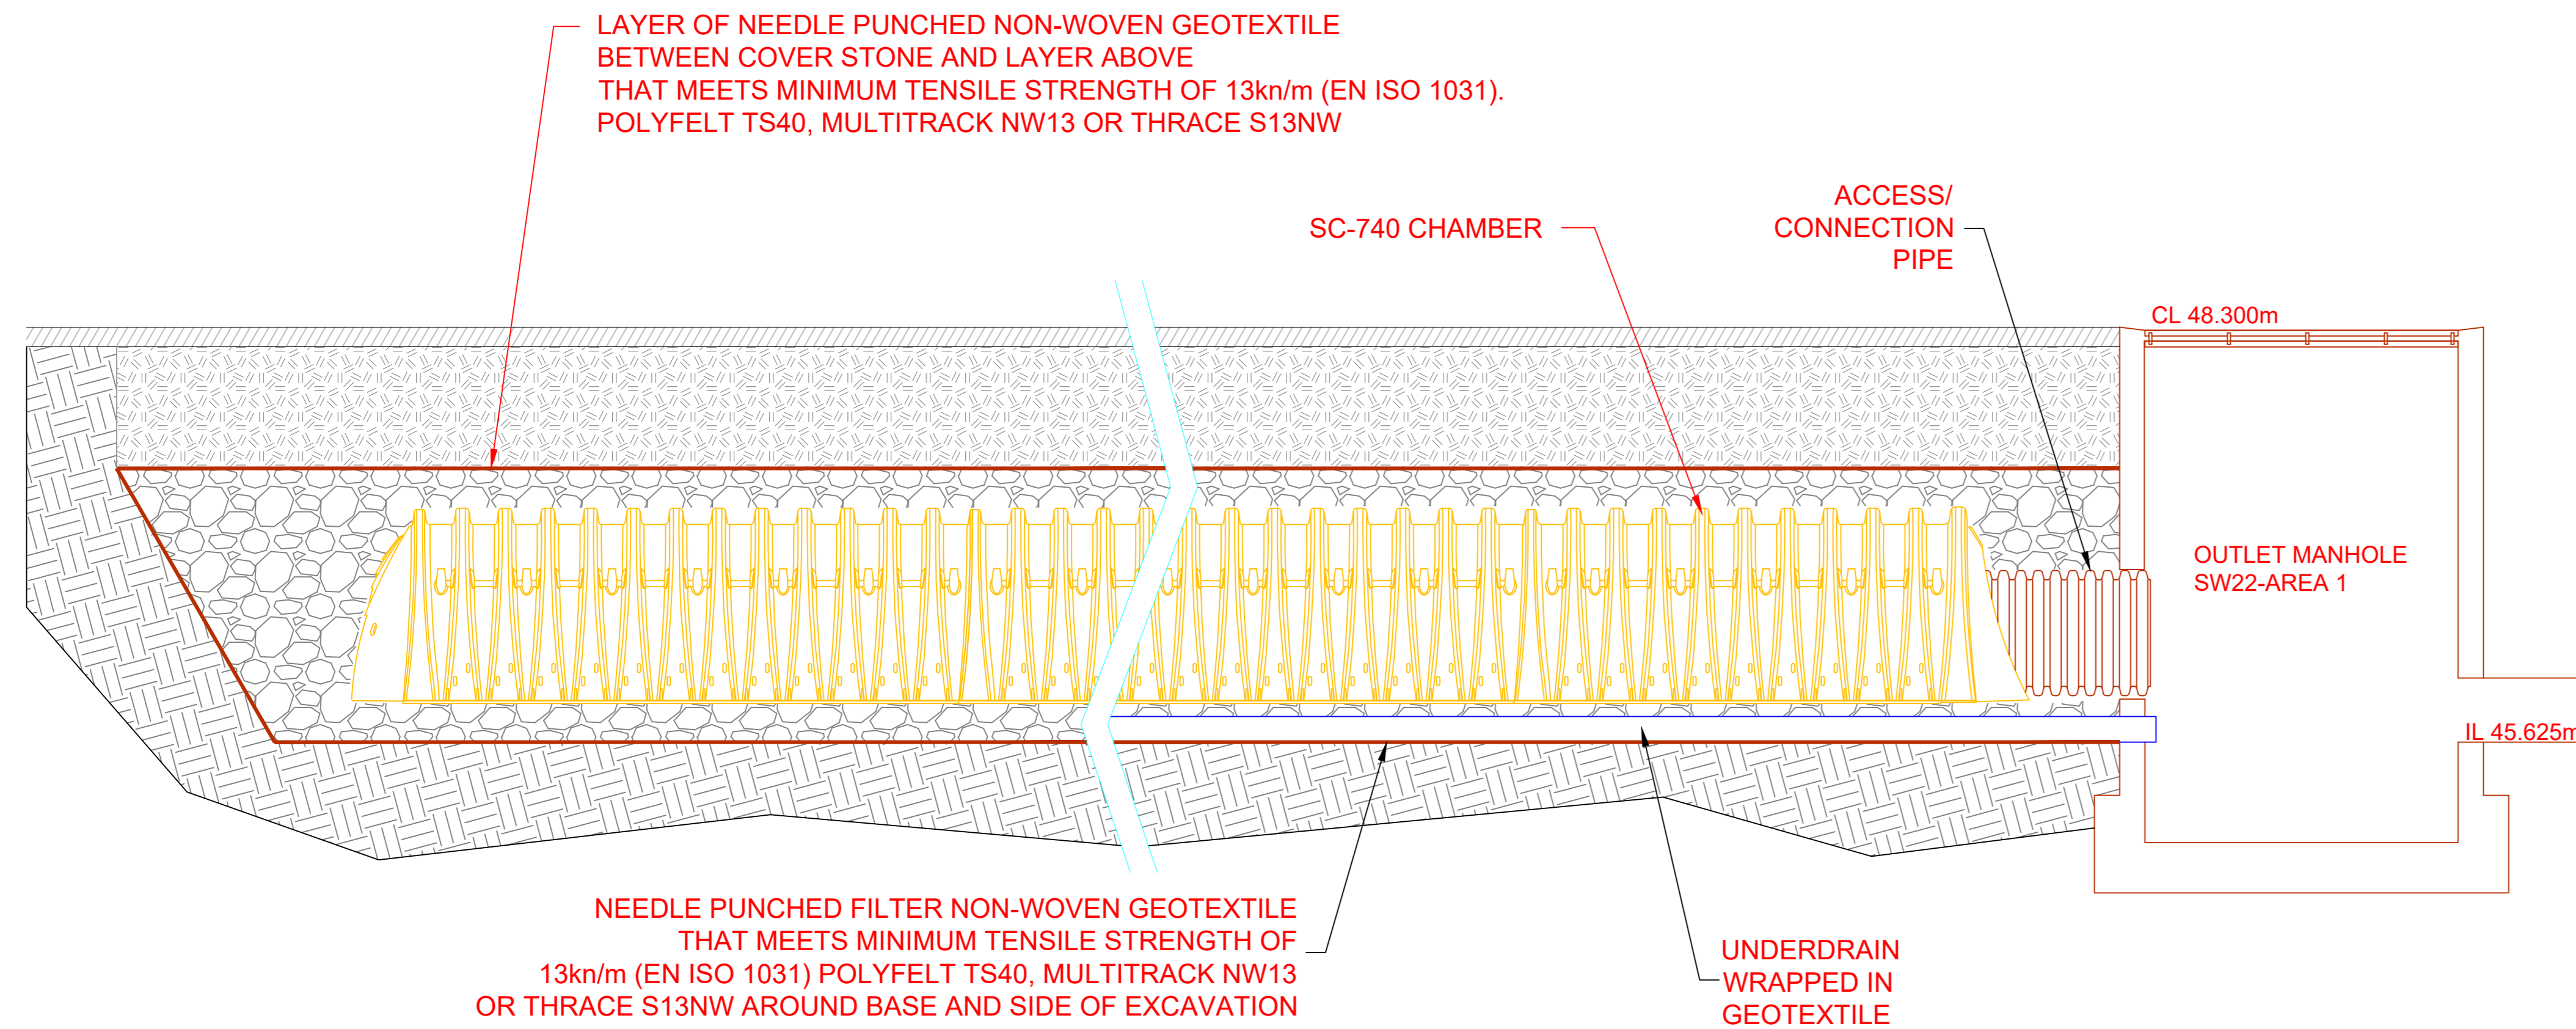


SECTION THRU ATTENUATION TANK -
OUTLET MANHOLE
SCALE 1:25

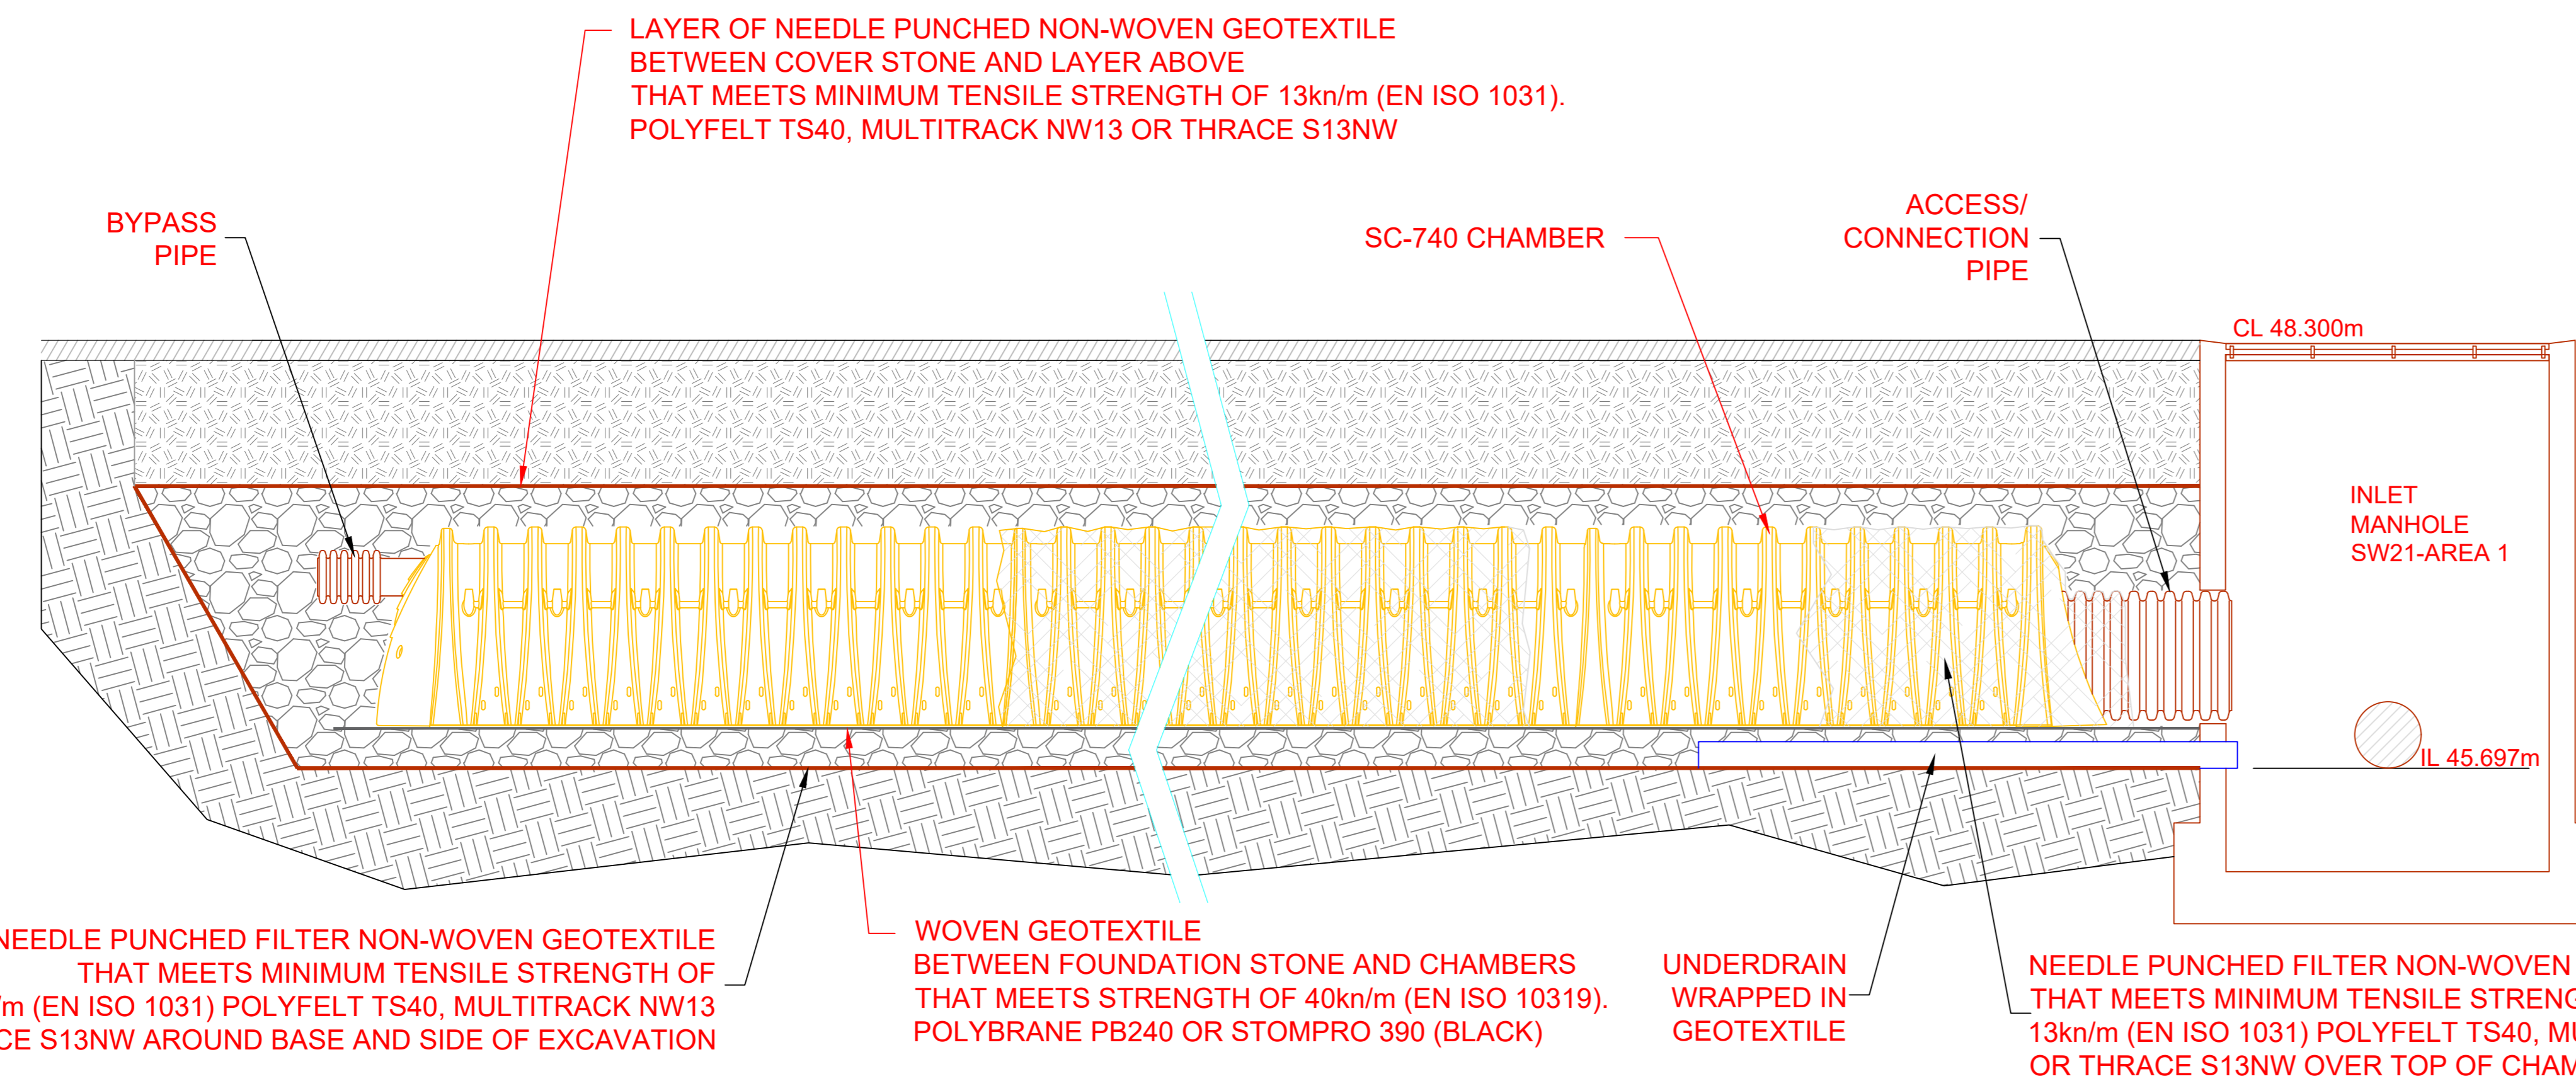

SECTION THRU ATTENUATION TANK -
INLET MANHOLE
SCALE 1:25

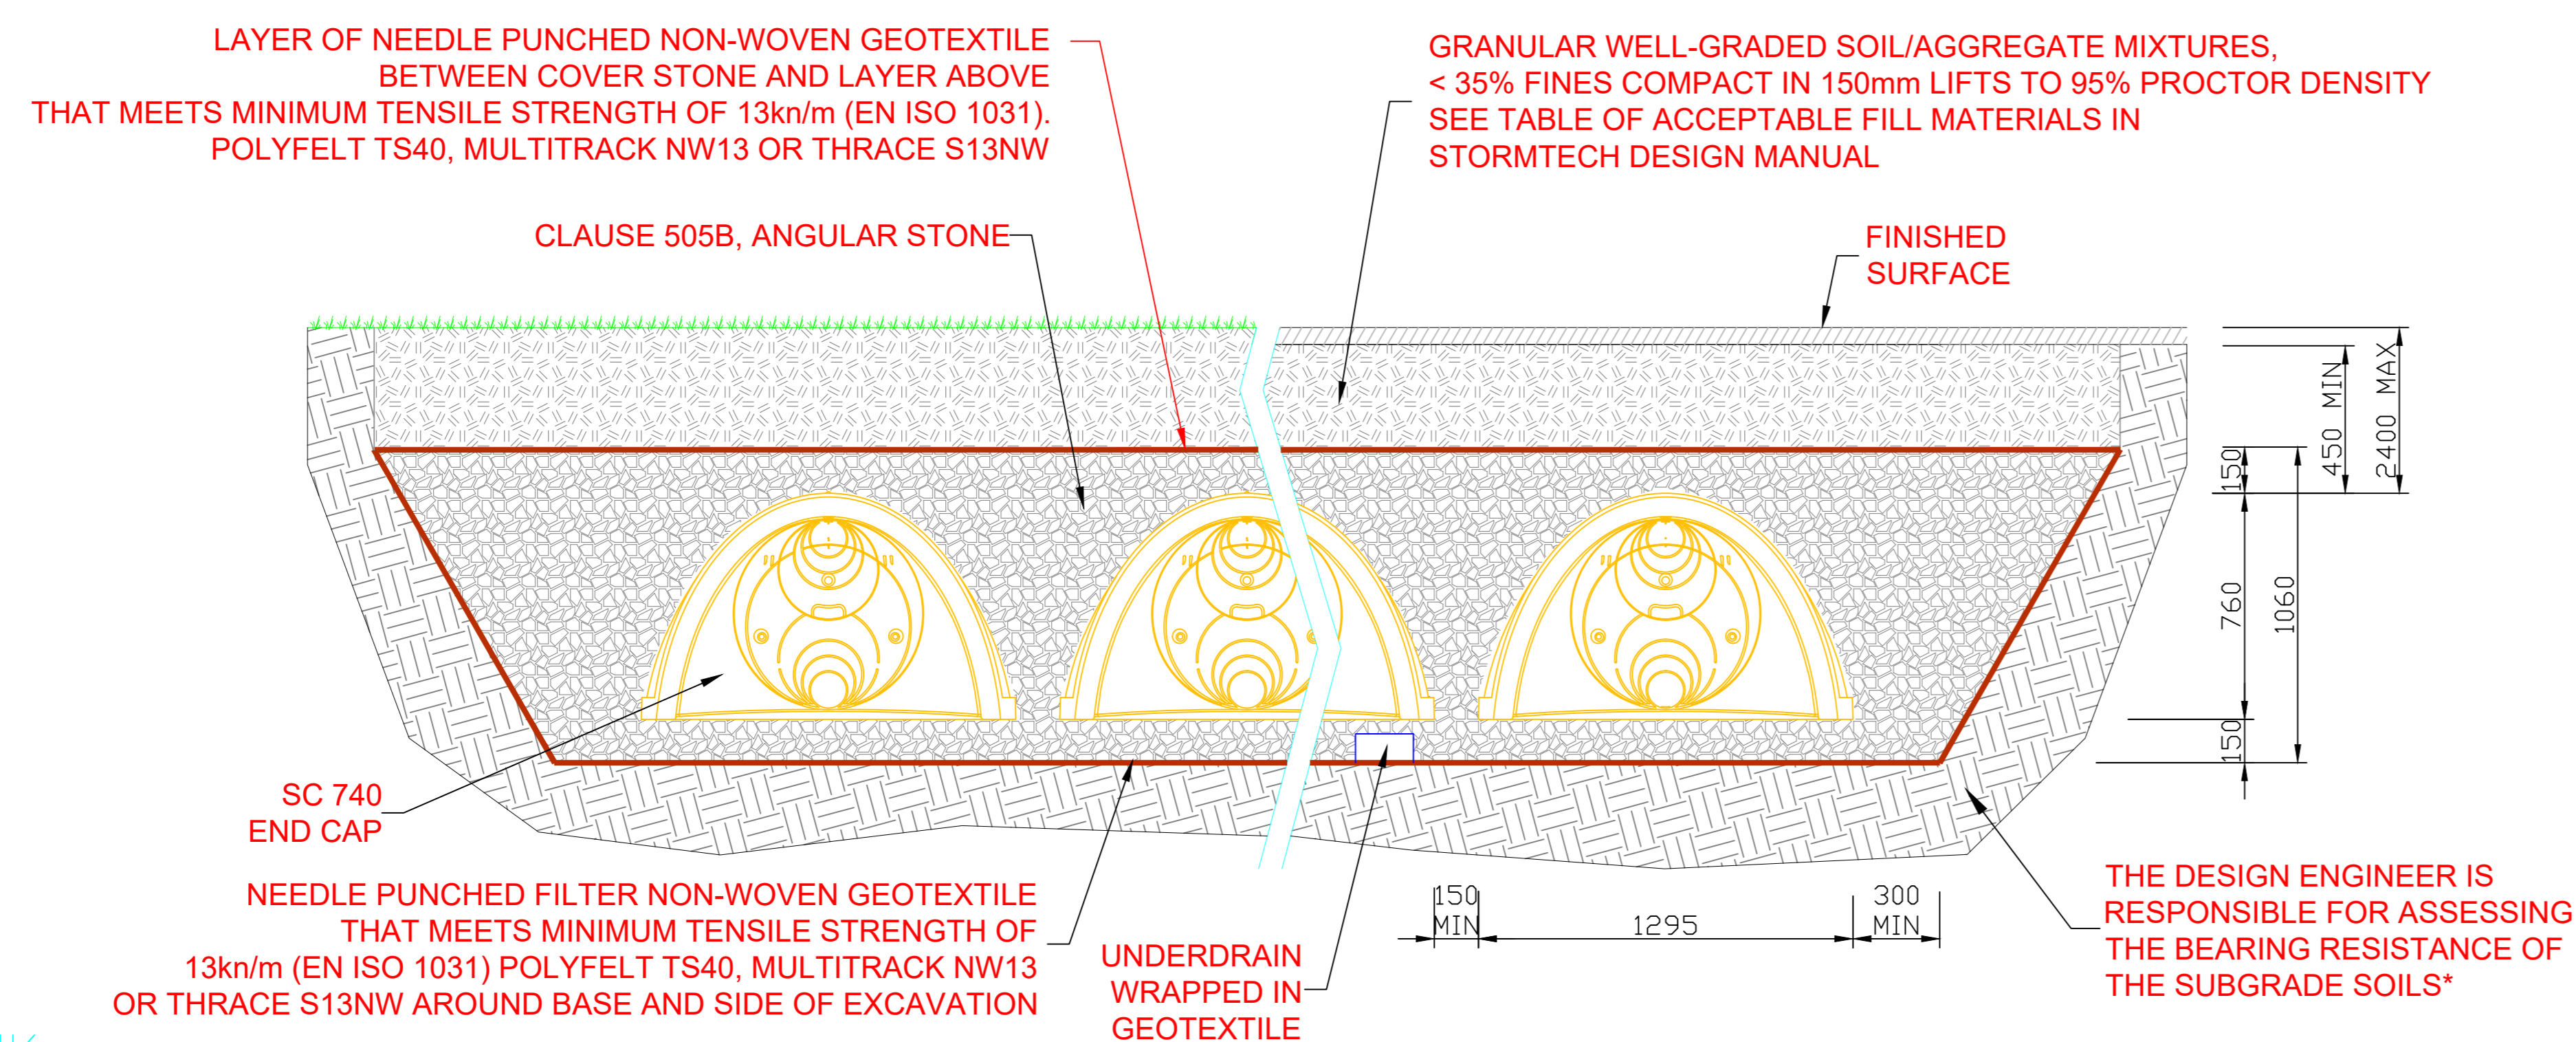

SECTION THRU
ATTENUATION TANK
SCALE 1:25

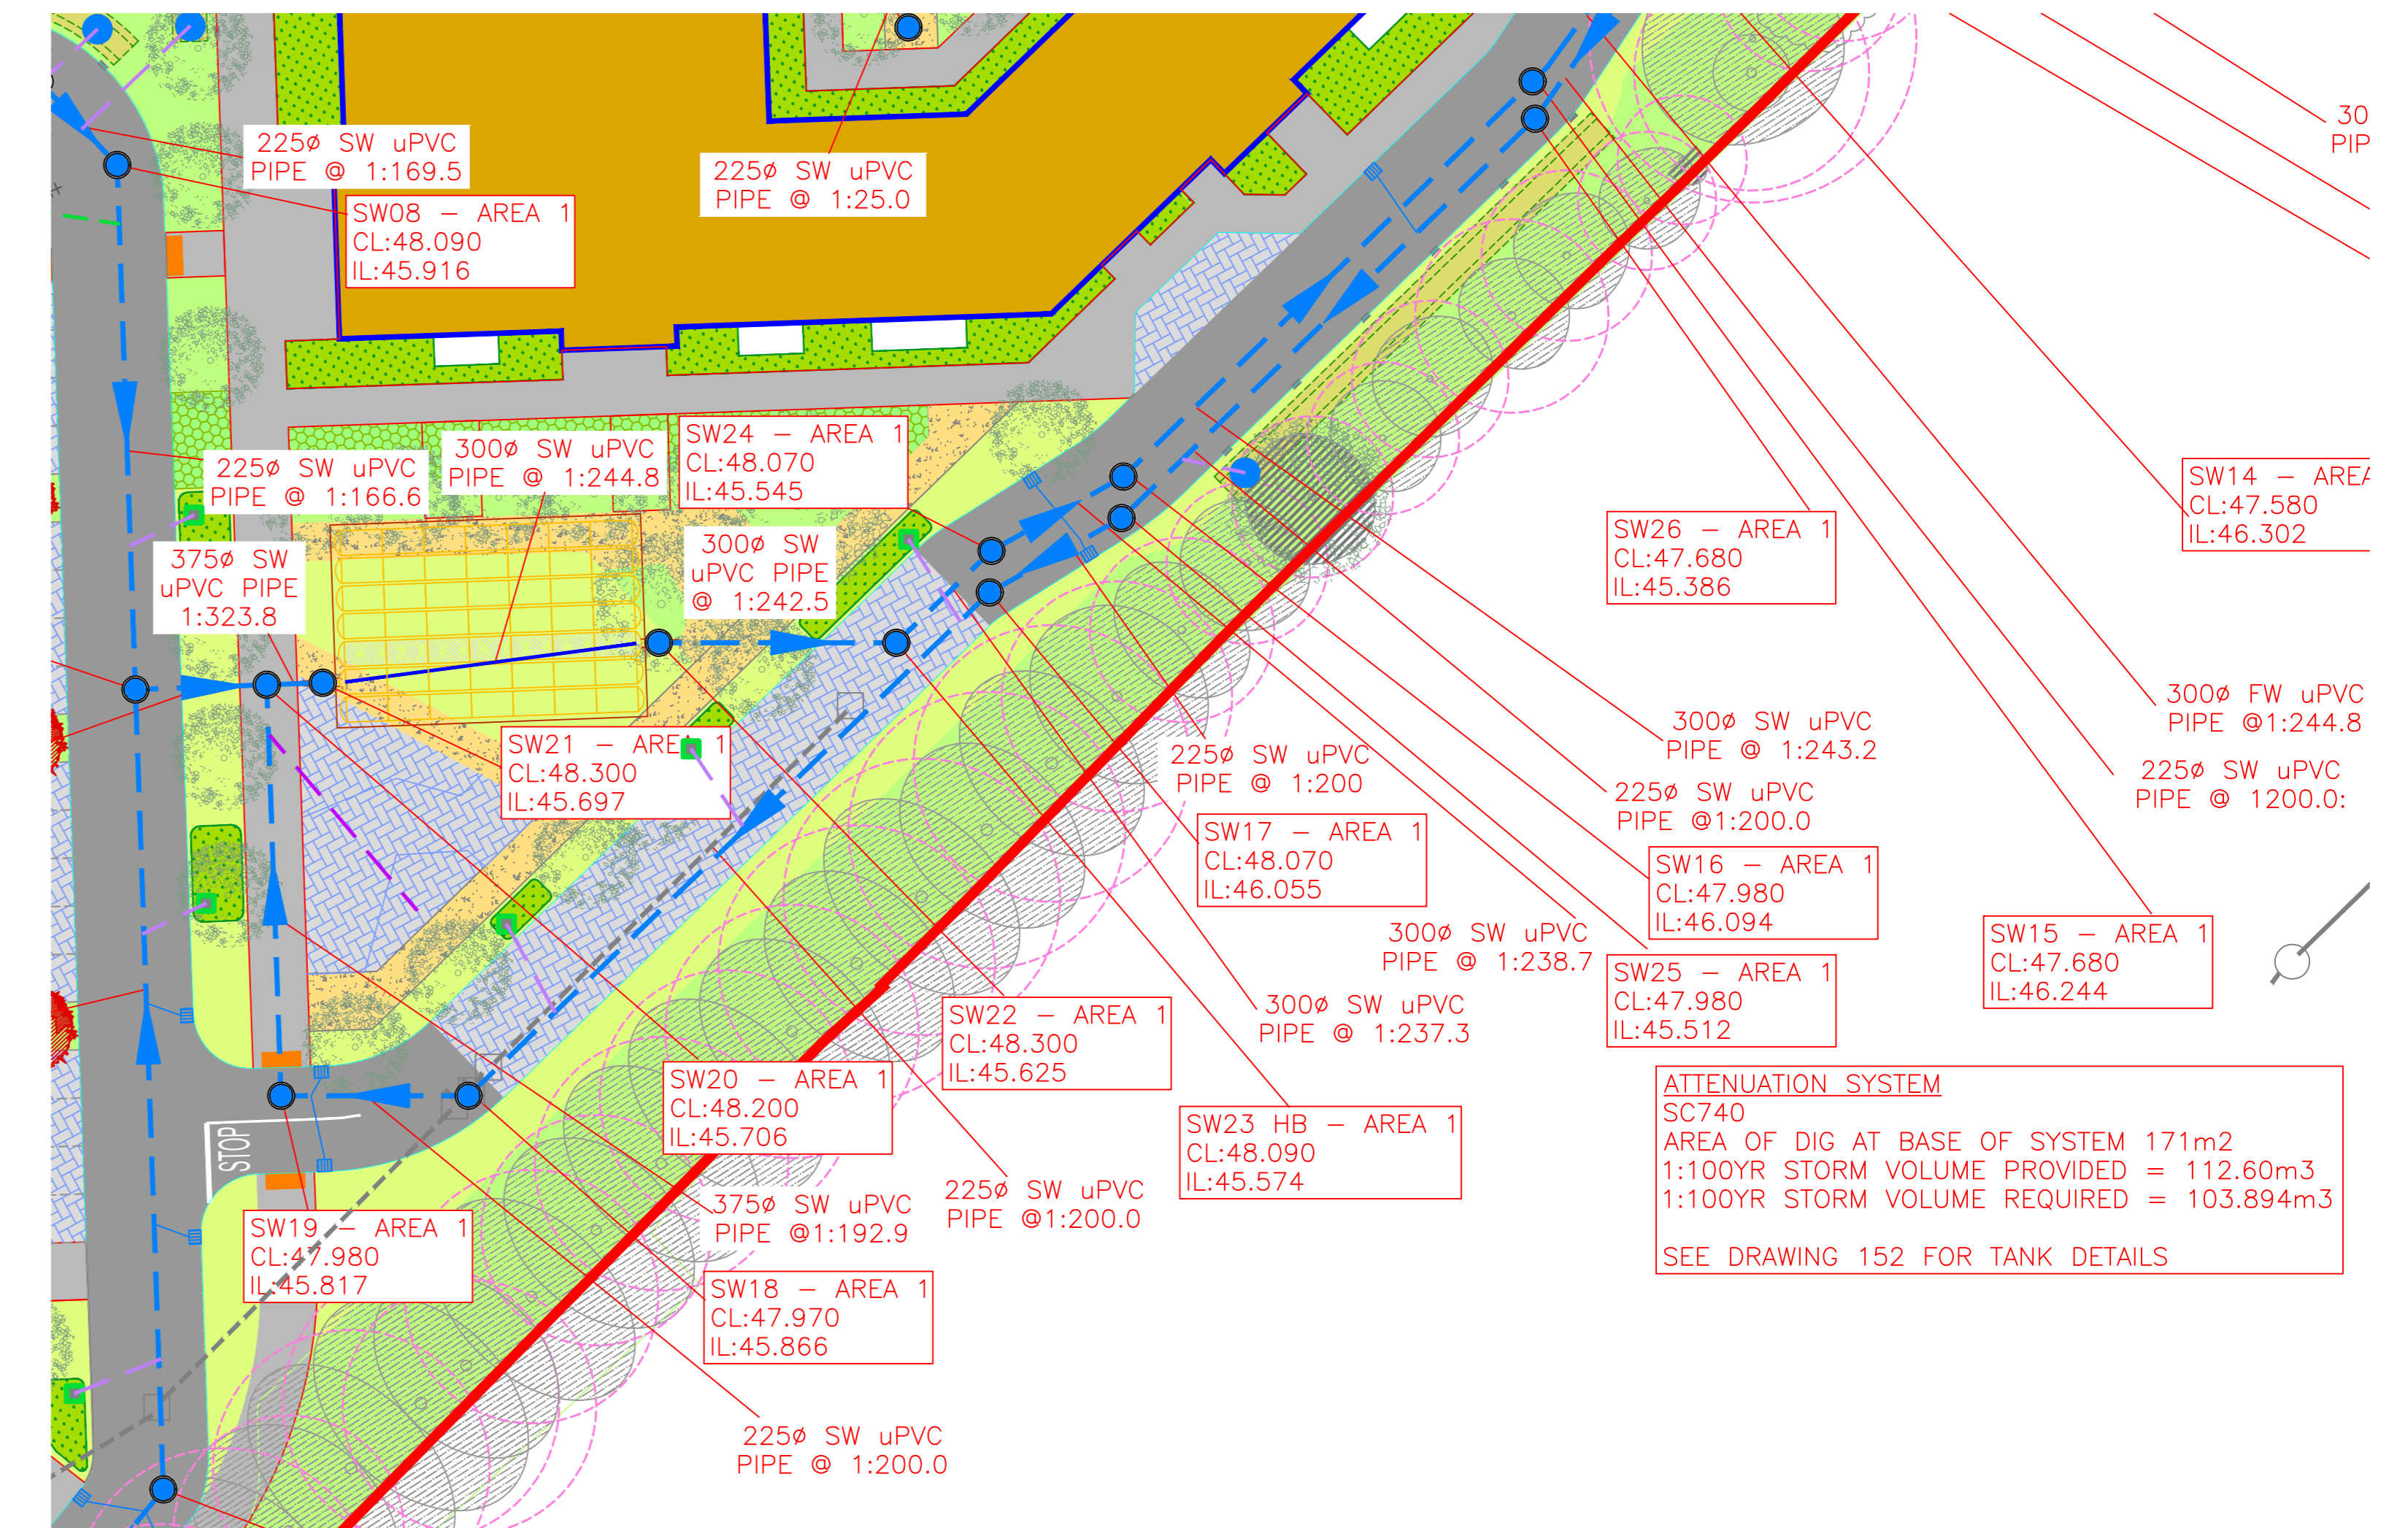

SITE LAYOUT
SCALE N.T.S.

ATTENUATION SYSTEM
SC740
AREA OF DIG AT BASE OF SYSTEM 171m²
1:100YR STORM VOLUME PROVIDED = 112.60m³
1:100YR STORM VOLUME REQUIRED = 103.894m³
SEE DRAWING 152 FOR TANK DETAILS

2	ISSUED FOR PLANNING	23.07.24	KA	DW
1	TITLE REVISED AND RE-ISSUED FOR INFORMATION	18.04.24	KA	DW
0	ISSUED FOR INFORMATION	22.03.24	KD	PB
REV	DESCRIPTION	DATE	BY	CHK

STATUS
P3 - PLANNING

ADR Unit 2B Richview Office Park, Clonskeagh, DUBLIN 14 D14 XT57
T: +353 1 260 2655
E: dublin@morce.ie
W: www.maloneoregan.ie

Offices also in:
GALWAY T: +353 91 531 069 E: galway@morce.ie
WATERFORD T: +353 51 876 855 E: waterford@morce.ie

CLIENT
DUBLIN CITY COUNCIL

JOB NAME
SOCIAL HOUSING PPP BUNDLE 4 (SHB4)
COLLINS AVENUE

DRG. NAME
ATTENUATION TANK DETAILS

JOB REF	SHEET	SCALE	DATE	BY	ENG	APP	REV
23006	A1	SHOWN	NOV/2023	KA	KA	PB	2

DRG. NO.
SHB4-CAD-DR-MOR-CS-P3-152