



GENERAL NOTES


DO NOT SCALE FROM DRAWINGS. WORK TO FIGURED DIMENSIONS.
 ONLY ARCHITECT TO BE NOTIFIED OF ANY DISCREPANCIES.
 THIS DRAWING TO BE READ IN CONJUNCTION WITH ALL ARCHITECT'S DRAWINGS, SPECIFICATIONS, CONSULTANTS DESIGN TEAM DRAWINGS AND SPECIFICATIONS.

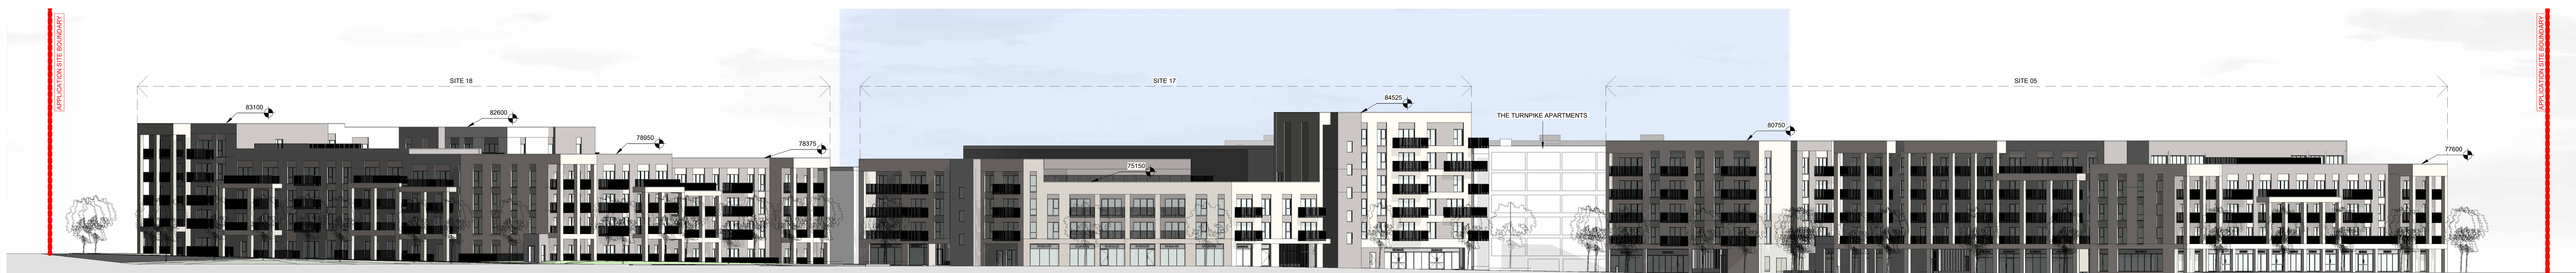

SOUTHERN INTERNAL ROAD
 SCALE: 1 : 300

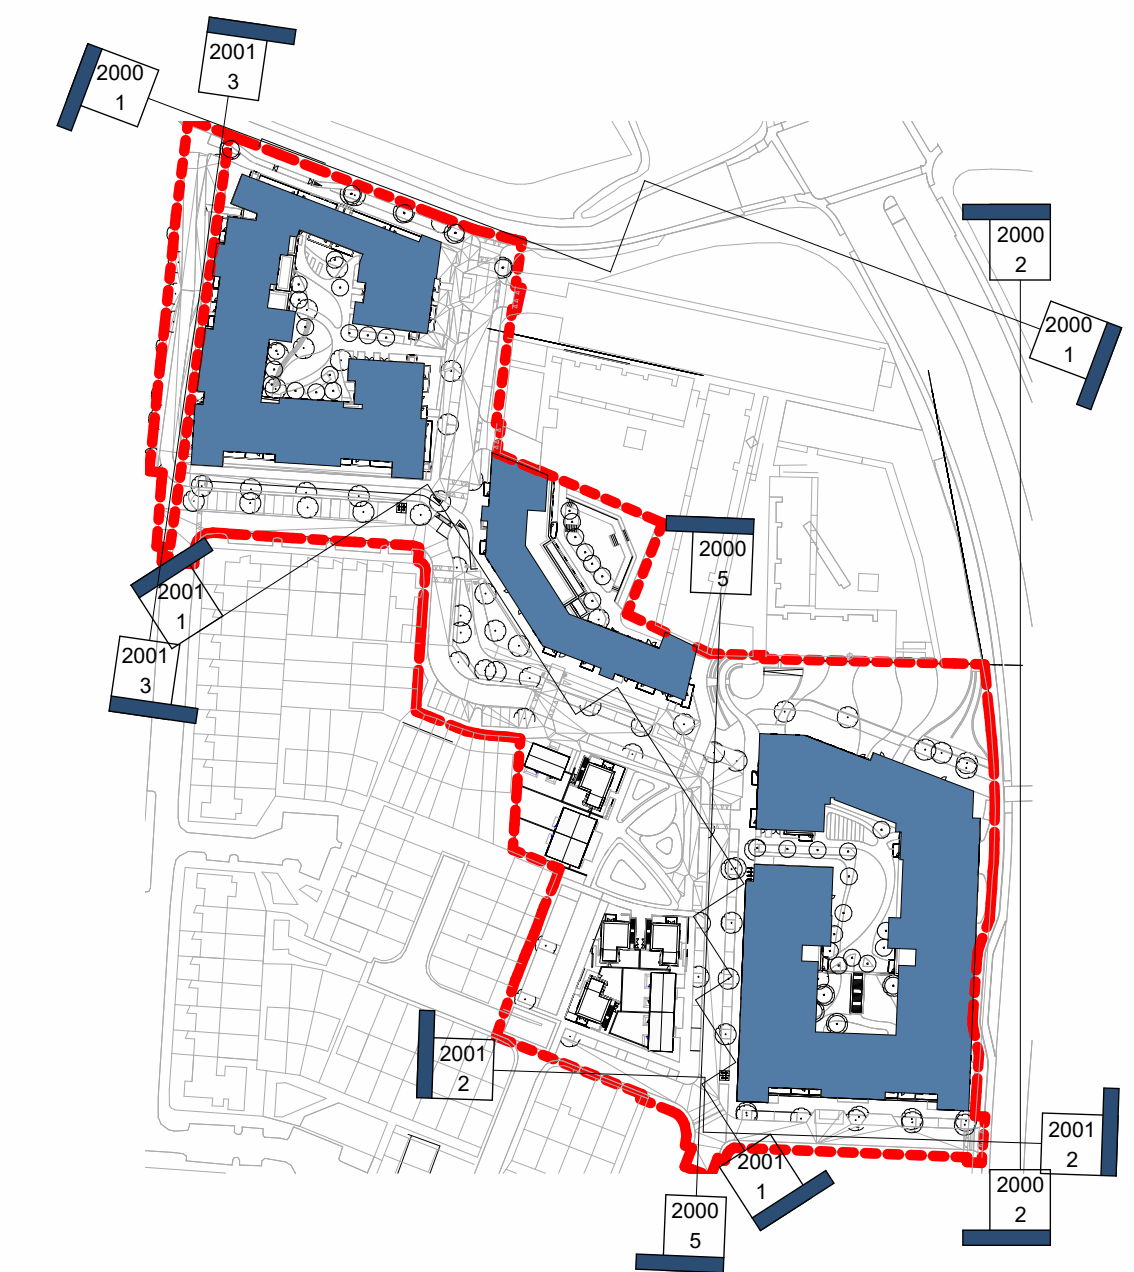

INTERNAL ELEVATION 01
 SCALE: 1 : 300

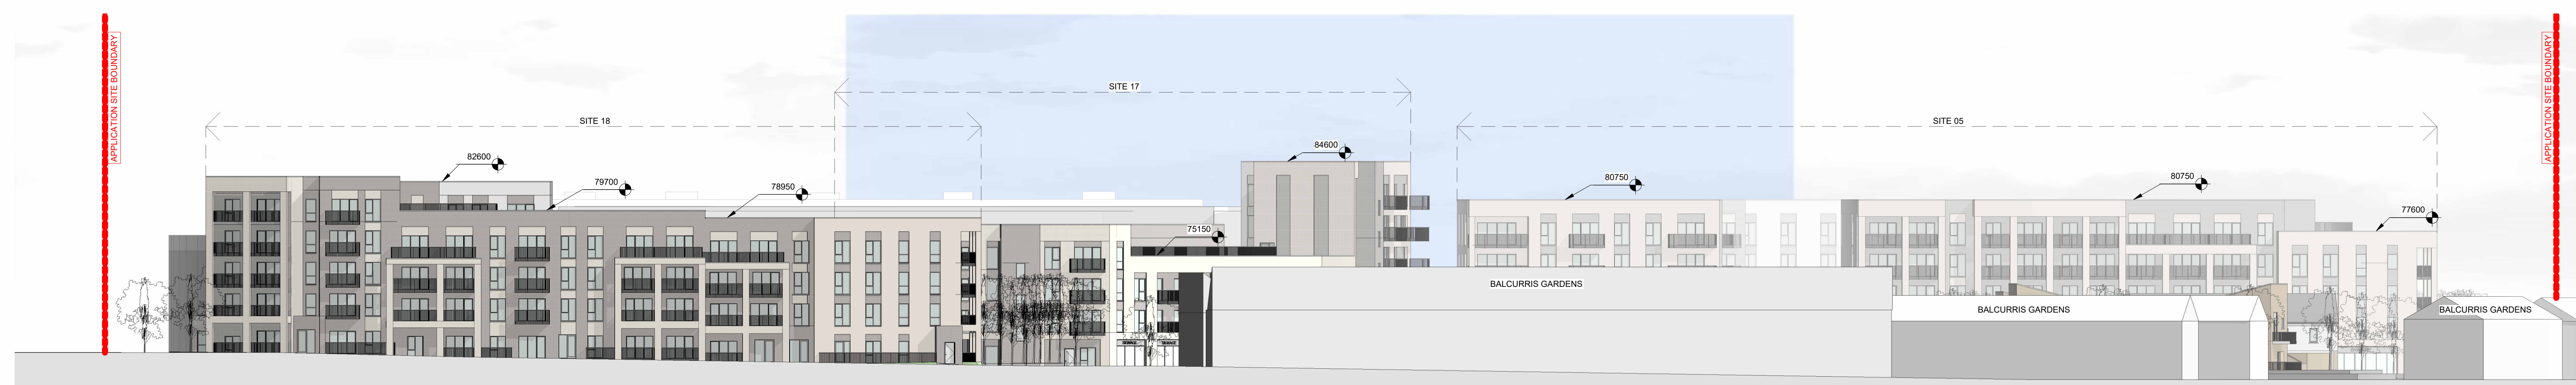

WEST SITE BOUNDARY
 SCALE: 1 : 300

REV	DATE	DESCRIPTION	ISSUED BY

FOR PLANNING

CLIENT:
 NDFA On behalf of Dublin City Council
 PROJECT:
 SHB 5 BMD, Ballymun, Dublin 11
 DRAWING TITLE:
 CONTEXT ELEVATIONS SHEET 02

DESIGN	DATE	SCALE	REVISED	REVISIONS	DATE
JH	PMcN	1:300	16/10/2024	23004	

GOVERNING NUMBER:
 SHB5-BMD-DR-MCORM-AR-P3-2001

No. 1 Grantham Street, Dublin 8
 D08 A6F7 Tel: +353 (0)1 478 8700
 Bank & Central Business Park
 Tallinn, County Offaly
 E32 1F85 Tel: +353 (0)1 932 3807
 website: www.mccorm.com
 email: info@mccorm.com

Figures developed only to be used. This drawing is copyright of M'CORM Ltd. All information is shown as per approved use in accordance with I.S. 882:2017 and I.S. EN ISO 15852:2016. If 'Status Code' shown is empty, this information has been shown on Status Code 05 - Work in Progress (WIP) / Draft.