

NO PART OF THIS DRAWING MAY BE REPRODUCED OR TRANSMITTED IN ANY FORM OR STORED IN ANY RETRIEVAL SYSTEM OF ANY NATURE WITHOUT THE WRITTEN PERMISSION OF MALONE O'REGAN CONSULTING ENGINEERS AS COPYRIGHT HOLDER EXCEPT AS AGREED FOR USE ON THE PROJECT FOR WHICH THE DRAWING WAS ORIGINALLY CREATED.

THIS DRAWING TO BE READ IN CONJUNCTION WITH ALL OTHER RELEVANT DRAWINGS, SPECIFICATIONS AND THE PRELIMINARY HEALTH & SAFETY PLAN.

ALL DIMENSIONS ARE IN MM UNLESS NOTED OTHERWISE. DO NOT SCALE DIMENSIONS.

THE CONTRACTOR SHALL CHECK ALL DIMENSIONS PRIOR TO THE COMMENCEMENT OF CONSTRUCTION. ALL DISCREPANCIES SHALL BE REPORTED TO THIS OFFICE IN WRITING.

NOTES


BY	DRAWING No. & REFERENCE	DATE
SURVEY		
ARCH	SHB5-BMD-DR-MOR-AR-P3-1004	17.10.2024
S. ARCH	SHB5-BMD-DR-MAL-L-P1-0001	17.10.2024



PLAN OF SIGHTLINES FOR JUNCTION NO.1
SCALE: 1:250



KEYPLAN
SCALE: N.T.S.

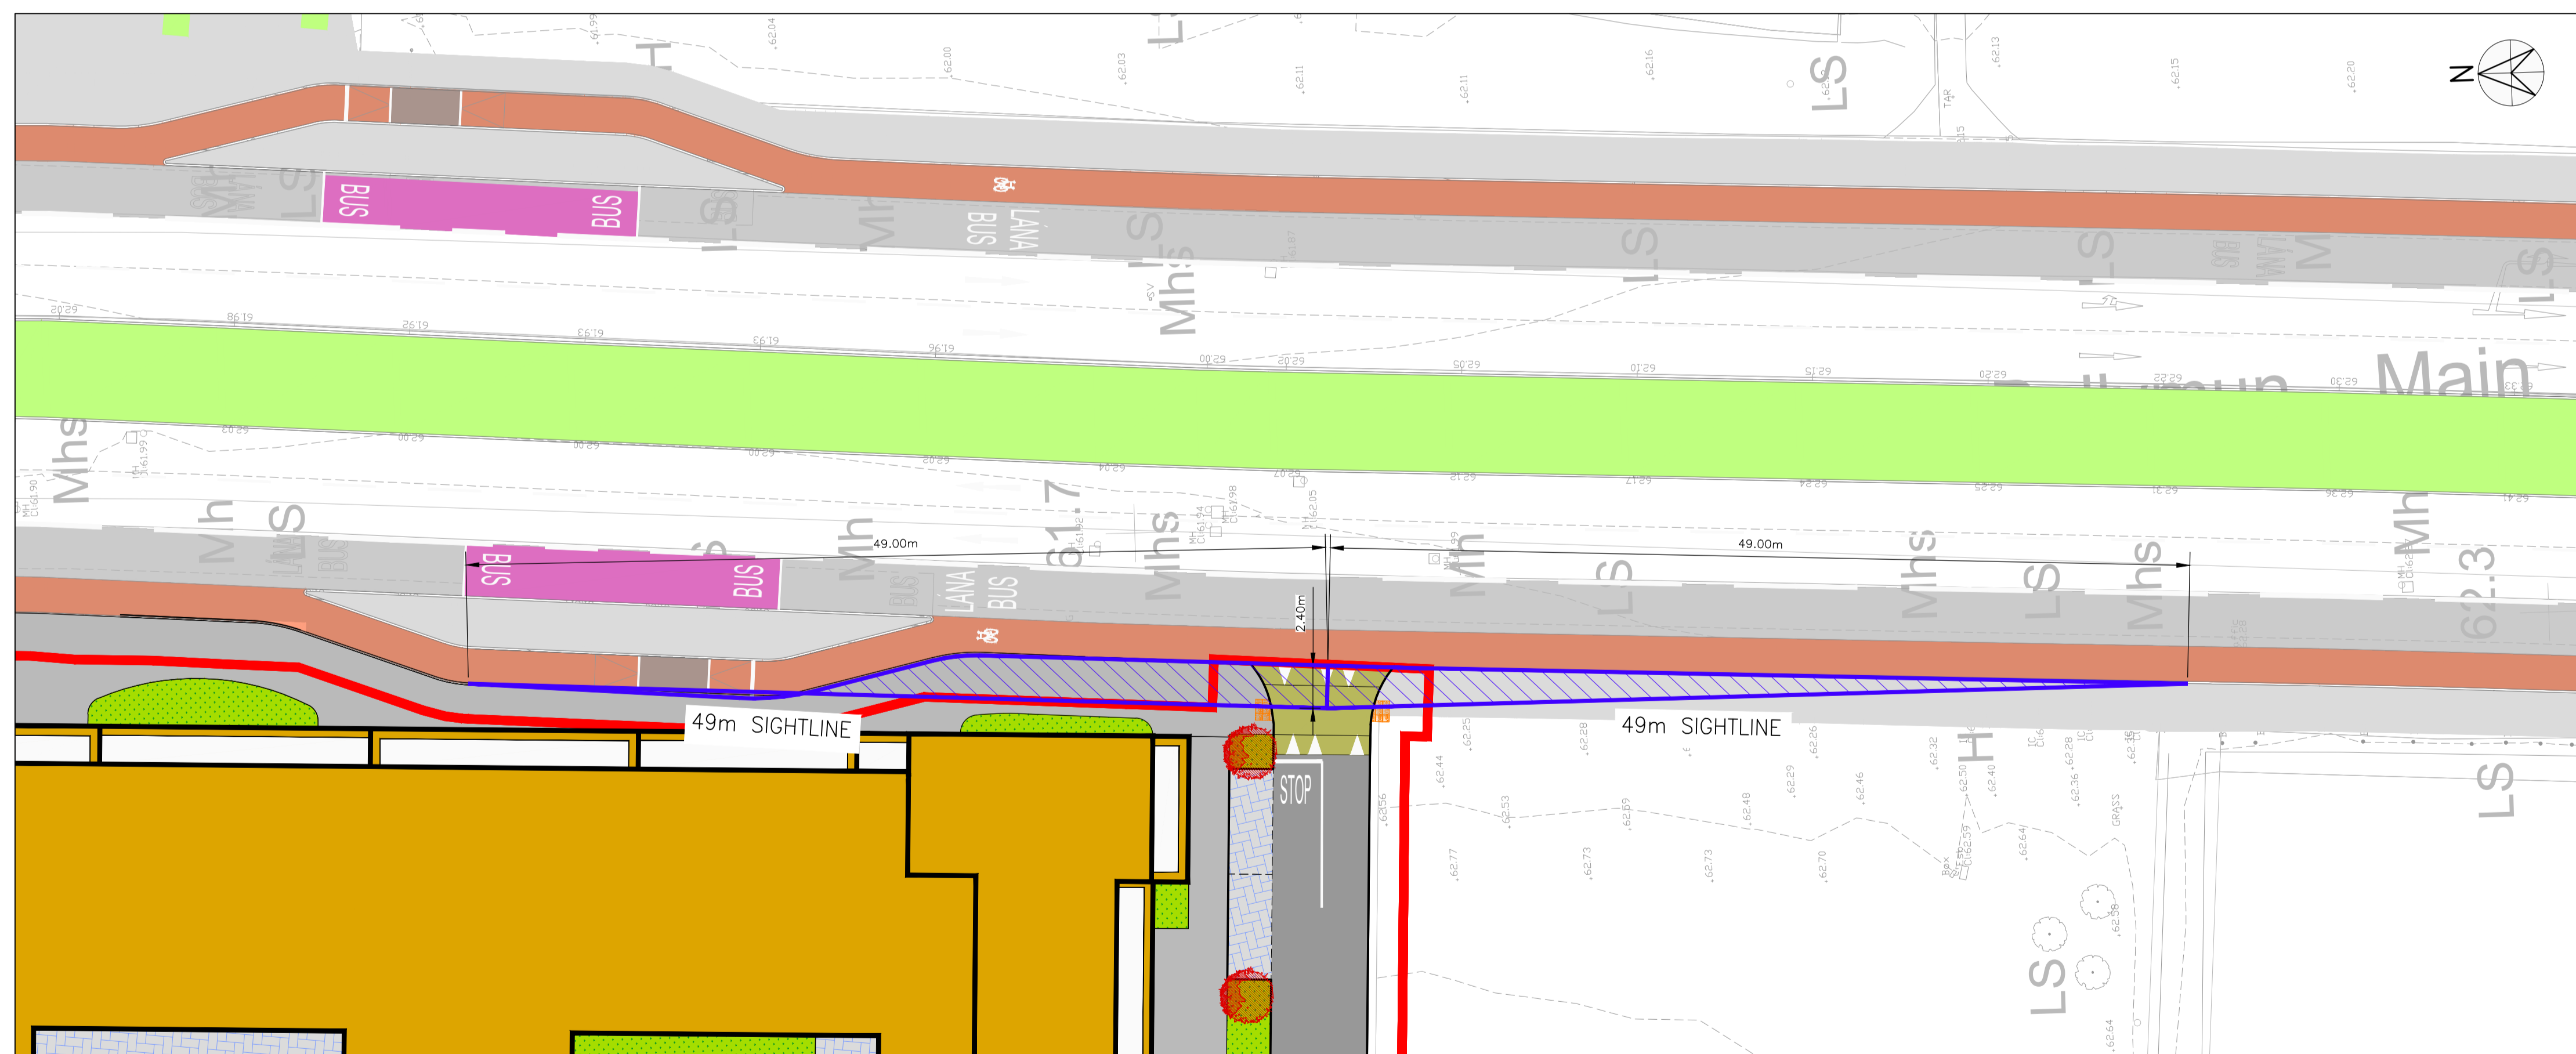

PLAN OF SIGHTLINES FOR JUNCTION NO.2
SCALE: 1:250

1	ISSUED FOR PLANNING	21.10.24	KD	KA
0	ISSUED FOR INFORMATION	19.07.24	KD	FM
REV	DESCRIPTION	DATE	BY	CHK

STATUS: P3 - PLANNING

ADR
MALONE O'REGAN
CONSULTING ENGINEERS

Unit 2B Richview Office Park,
Clonskeagh,
DUBLIN 14
D14 XT57

T: +353 1 260 2655
E: dublin@morco.ie
W: www.maloneoregan.ie

Offices also in:
GALWAY T: +353 91 531 069 E: galway@morco.ie
WATERFORD T: +353 51 876 855 E: waterford@morco.ie

CLIENT: NDFA ON BEHALF OF DUBLIN CITY COUNCIL

JOB NAME: SHB5 BMD, BALLYMUN, DUBLIN 11

ORG. NAME: PROPOSED SIGHT LINES

JOB REF: 23006 SHEET: A1 SCALE: 1:250 DATE: JULY 2023 BY: KD ENG: PB APP: PB REV: 1

ORG. NO.: SHB5-BMD-DR-MOR-CS-P3-114