


SECTION EE - PROPOSED
1:100

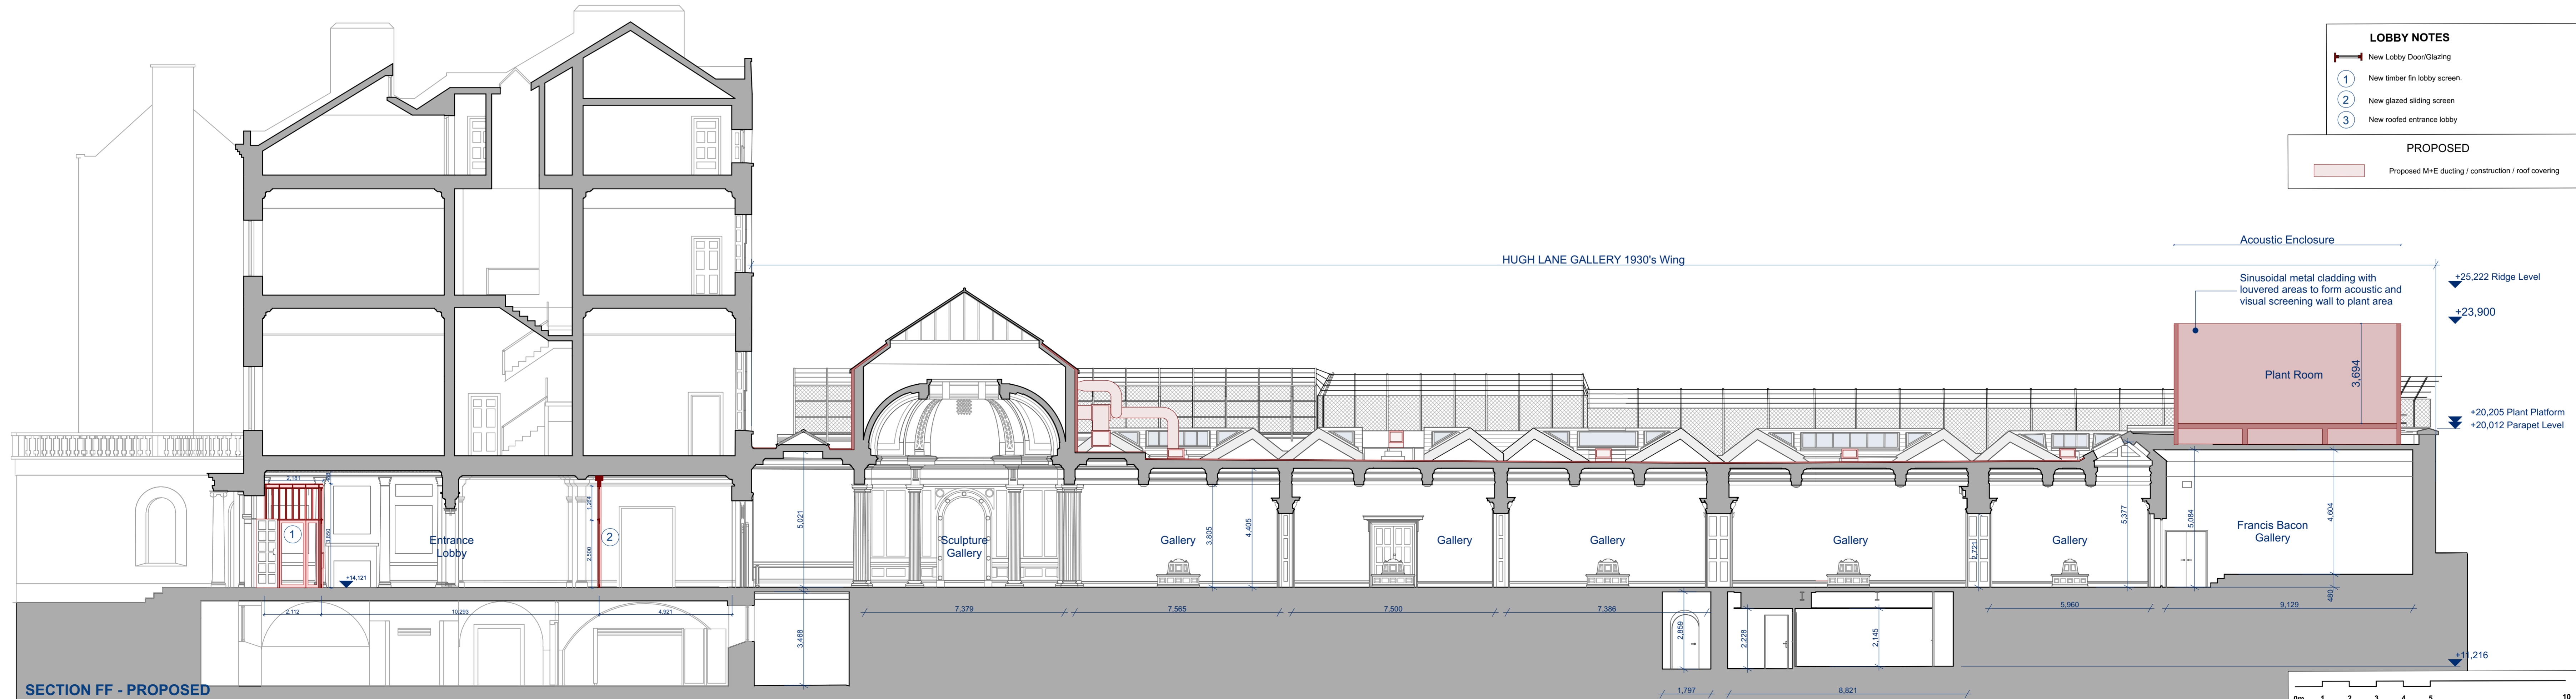

SECTION FF - PROPOSED
1:100

LOBBY NOTES

- ➔ New Lobby Door/Glazing
- ① New timber fin lobby screen.
- ② New glazed sliding screen
- ③ New roofed entrance lobby

PROPOSED

- Proposed M+E ducting / construction / roof covering

NOTES:	REV	DATE:	DESCRIPTION:

PROJECT:
Dublin City Gallery, The Hugh Lane - Proposed Upgrade Works
Parnell Square
Dublin 1

TITLE:
Proposed Section EE + FF

DATE : 05/06/2019
SCALE : 1:100 @ A1
DRAWN BY : COD / TOC
CHECKED BY : TOC

DWG NO.:
1705_Part 8_05_03

REV NO.:

SHAFFREY ASSOCIATES ARCHITECTS
HISTORIC BUILDINGS - PLANNING - URBAN DESIGN
29 LOWER ORMOND QUAY, DUBLIN 1, IRELAND
T +353 1 8725 602 F +353 1 8725 614 e + studio@shaffrey.ie