


ELEVATION 3 - EXISTING + FABRIC REMOVAL
1:100

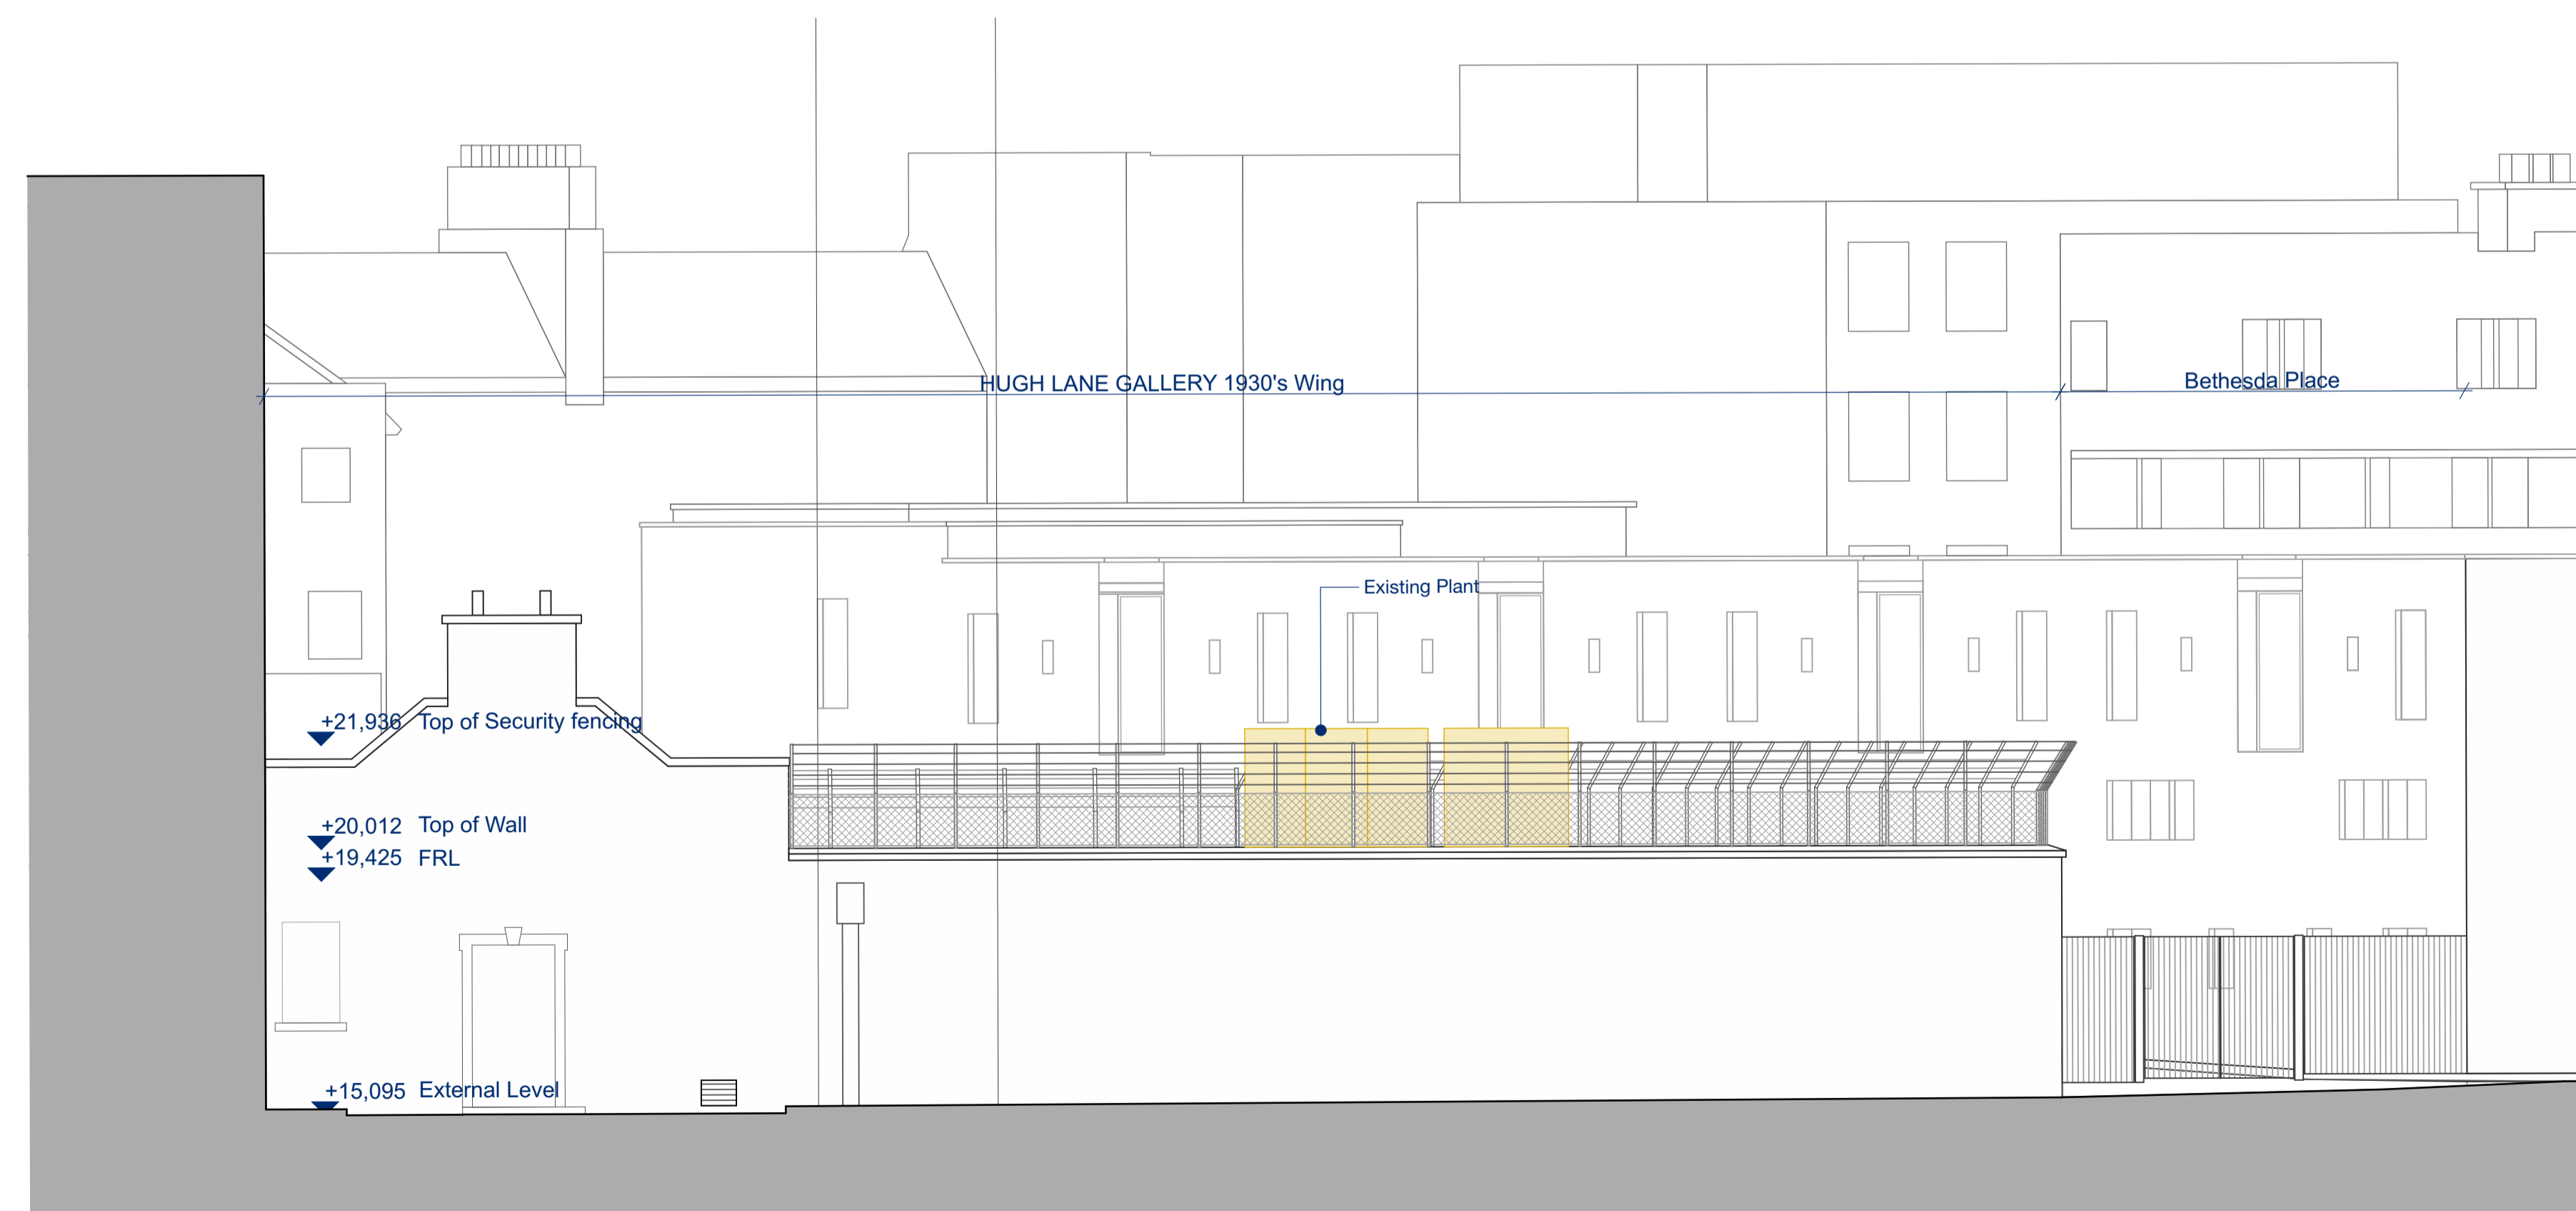

ELEVATION 4 - EXISTING + FABRIC REMOVAL
1:100

EXISTING FABRIC	
[Yellow Box]	REMOVAL
SHAFFREY ASSOCIATES ARCHITECTS	
HISTORIC BUILDINGS · PLANNING · URBAN DESIGN 29 LOWER ORMOND QUAY, DUBLIN 1, IRELAND <small>t + 353 1 8725 602 f + 353 1 8725 614 e + studio@shaffrey.ie</small>	

	NOTES:	REV	DATE:	DESCRIPTION:	PROJECT:	TITLE:	DATE:	DWG NO.:
					Dublin City Gallery, The Hugh Lane - Proposed Upgrade Works	Existing Side (West) Elevation Existing Side (East) Elevation to Frederick Lane North	05/06/2019	1705_Part 8_14_02
					Parnell Square Dublin 1		SCALE: 1:100	
							DRAWN BY: CO'D + TO'C	
							CHECKED BY: TO'C	REV NO: REV