


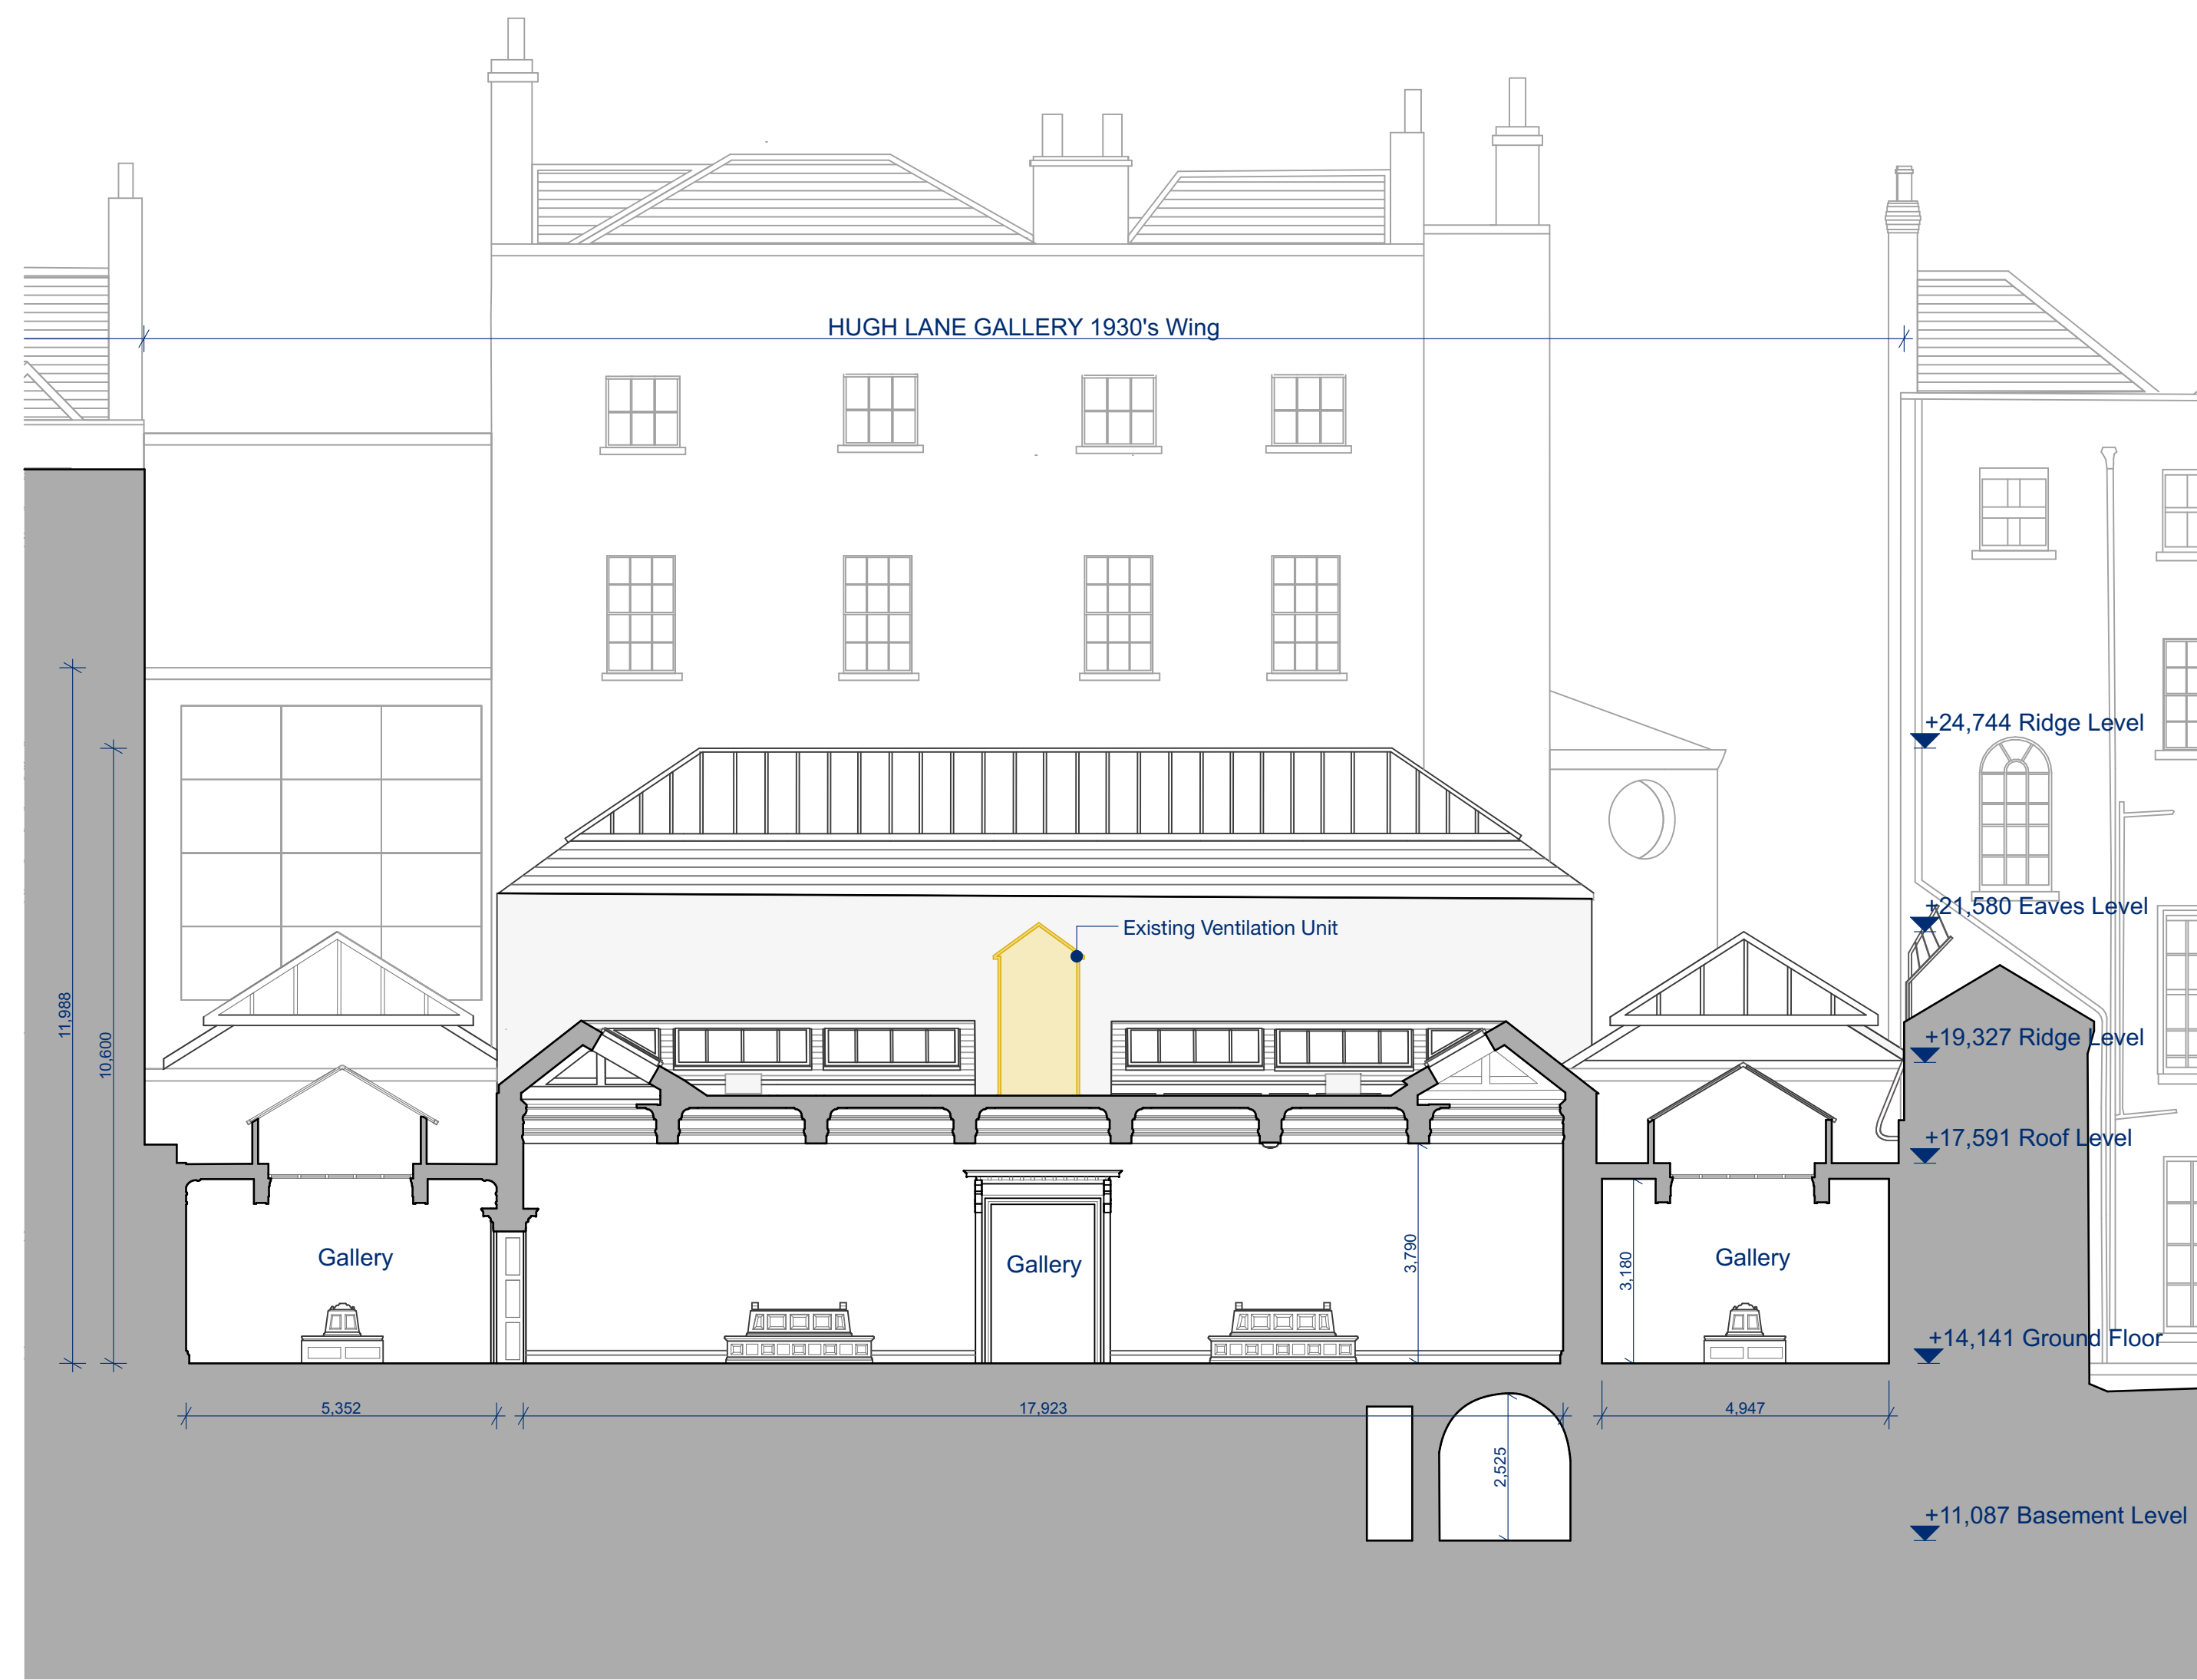

SECTION AA - EXISTING + FABRIC REMOVAL
1:100



SECTION BB - EXISTING + FABRIC REMOVAL
1:100

EXISTING FABRIC	
█	REMOVAL
0m 1 2 3 4 5 10	
SHAFFREY ASSOCIATES ARCHITECTS	
HISTORIC BUILDINGS · PLANNING · URBAN DESIGN	
29 LOWER ORMOND QUAY, DUBLIN 1, IRELAND	
t + 353 1 8725 602 f + 353 1 8725 614 e + studio@shaffrey.ie	

	NOTES:	REV	DATE:	DESCRIPTION:	PROJECT:	TITLE:	DATE:	DWG NO.:
					Dublin City Gallery, The Hugh Lane - Proposed Upgrade Works	Existing Section AA + BB	05/06/2019	1705_Part 8_15_01
					Parnell Square Dublin 1		SCALE: 1:100	
							DRAWN BY: CO'D + TO'C	
							CHECKED BY: TO'C	REV: REV