



SECTION E

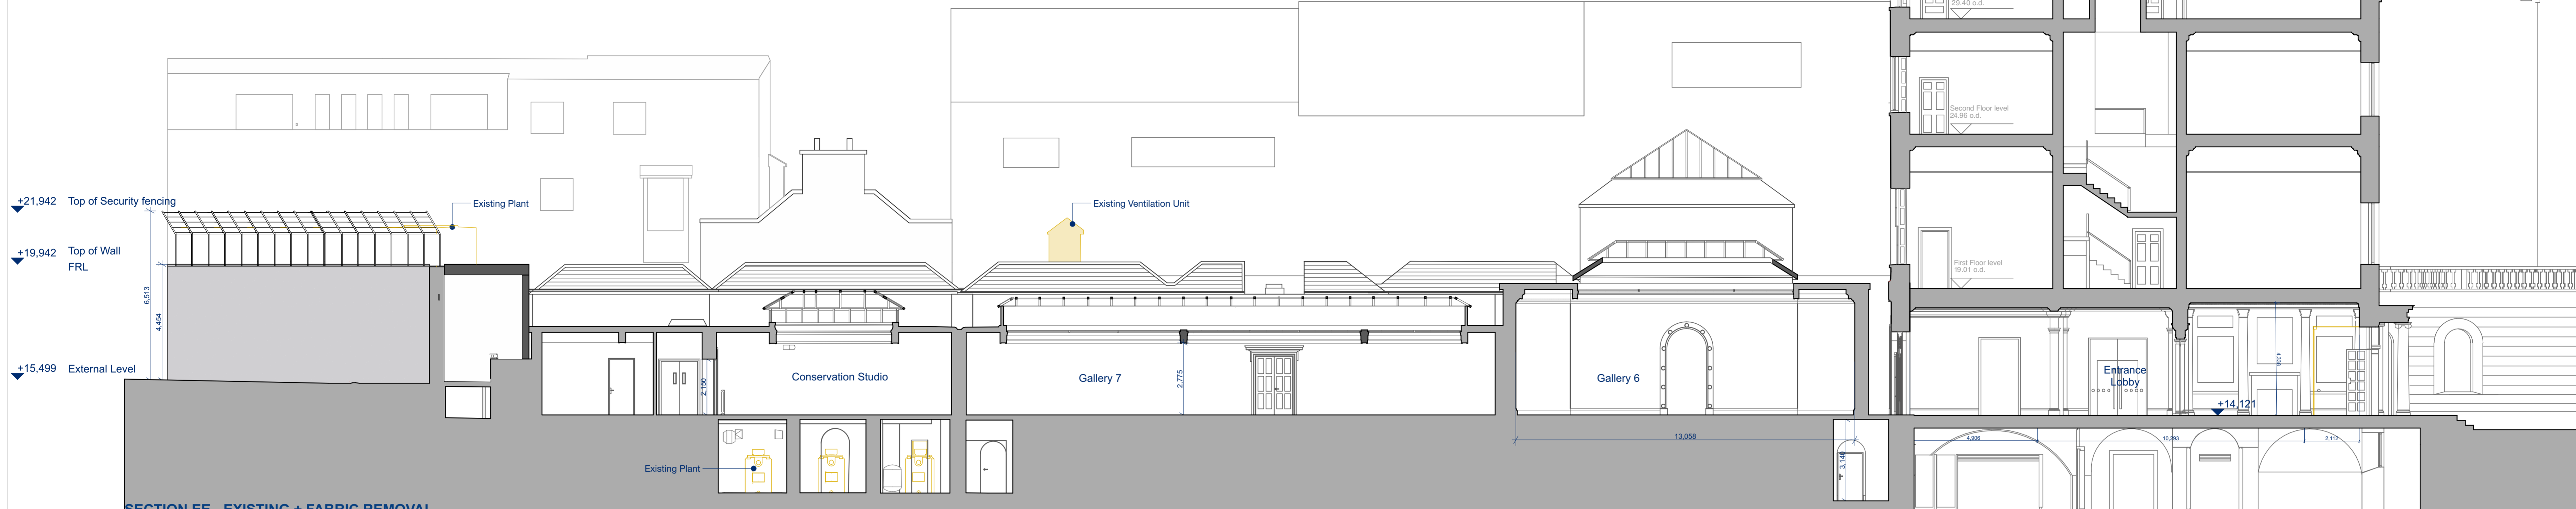

SECTION EE - EXISTING + FABRIC REMOVAL
1:100

SECTION F

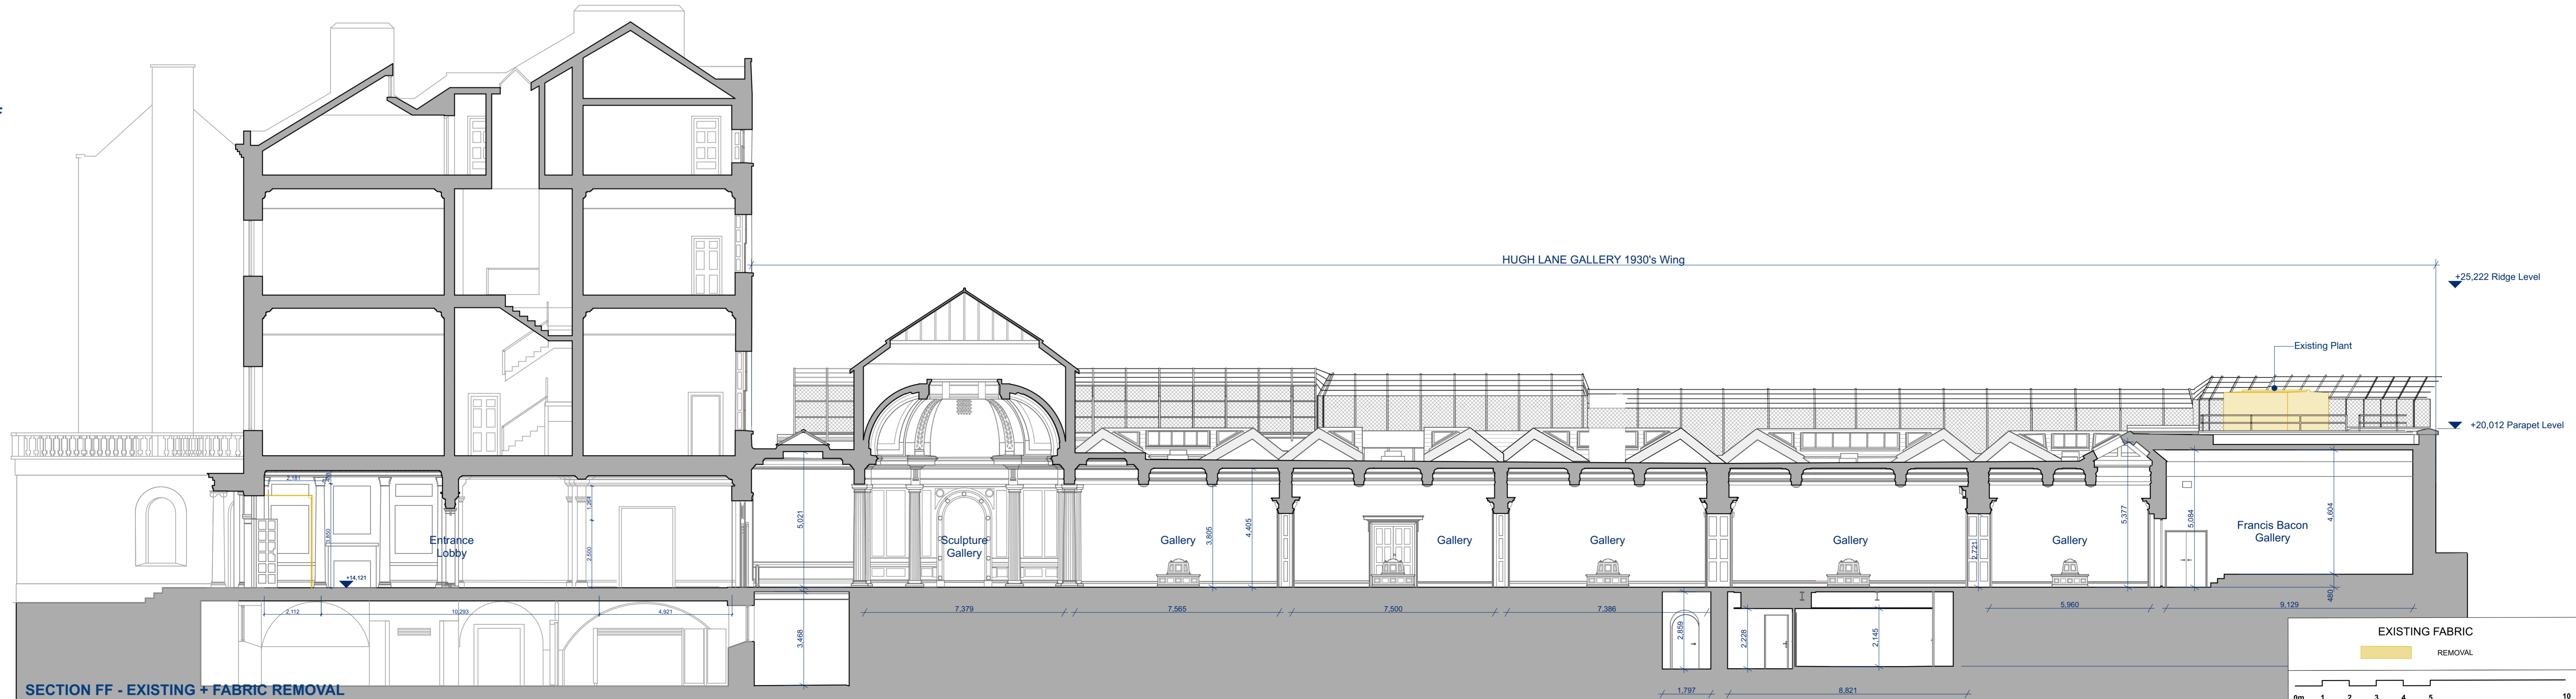

SECTION FF - EXISTING + FABRIC REMOVAL
1:100

NOTES:	REV	DATE:	DESCRIPTION:

PROJECT:
Dublin City Gallery, The Hugh Lane - Proposed Upgrade Works
Parnell Square
Dublin 1

TITLE:
Existing Section EE + FF

DATE : 05/06/2019
SCALE : 1:100 @ A1
DRAWN BY : COD / TOC
CHECKED BY : TOC

DWG NO.:
1705_Part 8_15_03
REV NO.:
SHAFFREY ASSOCIATES ARCHITECTS
HISTORIC BUILDINGS - PLANNING - URBAN DESIGN
29 LOWER ORMOND QUAY, DUBLIN 1, IRELAND
T +353 1 8725 602 F +353 1 8725 614 e + studio@shaffrey.ie

