


I/R	DATE	DESCRIPTION
B	23/06/2021	ISSUE FOR PLANNING
A	29/01/2021	ISSUE FOR PLANNING


60556950

Ballymun Plaza
Softscape Details


60556950-SHT-20-000-L-7000

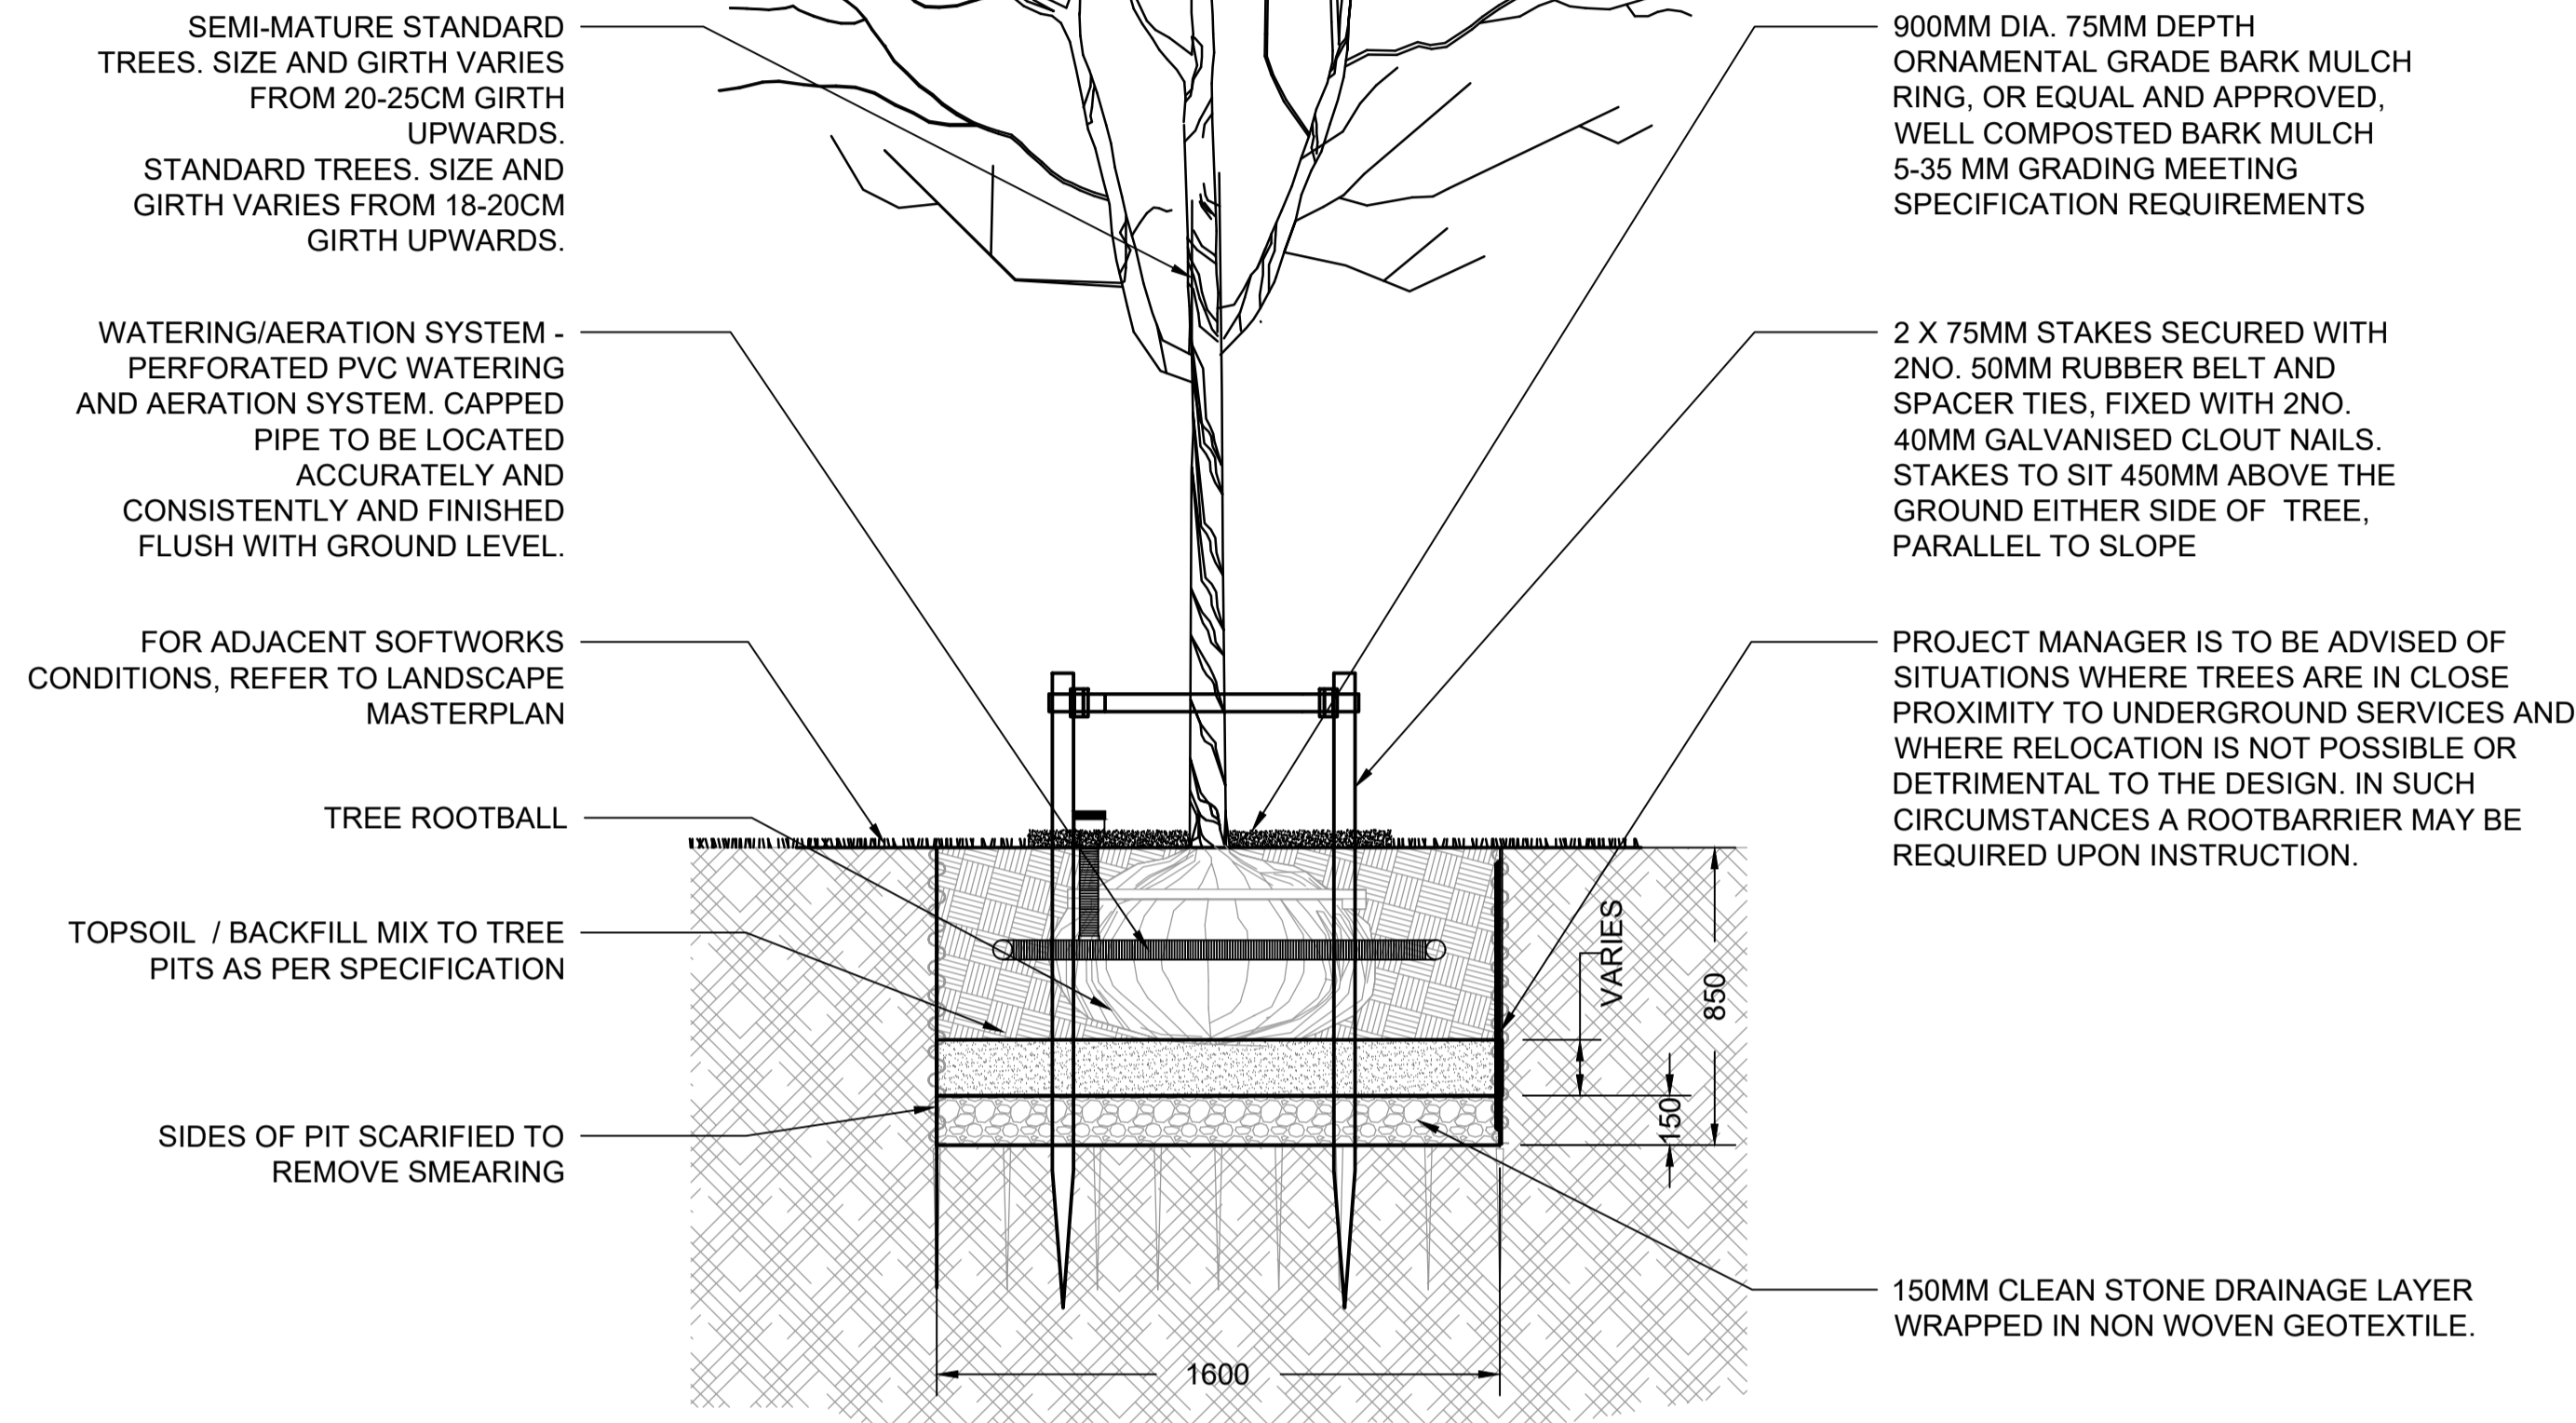

01 TREE PLANTING IN SOFT LANDSCAPED AREAS
7000 SCALE: 1:20 @A1

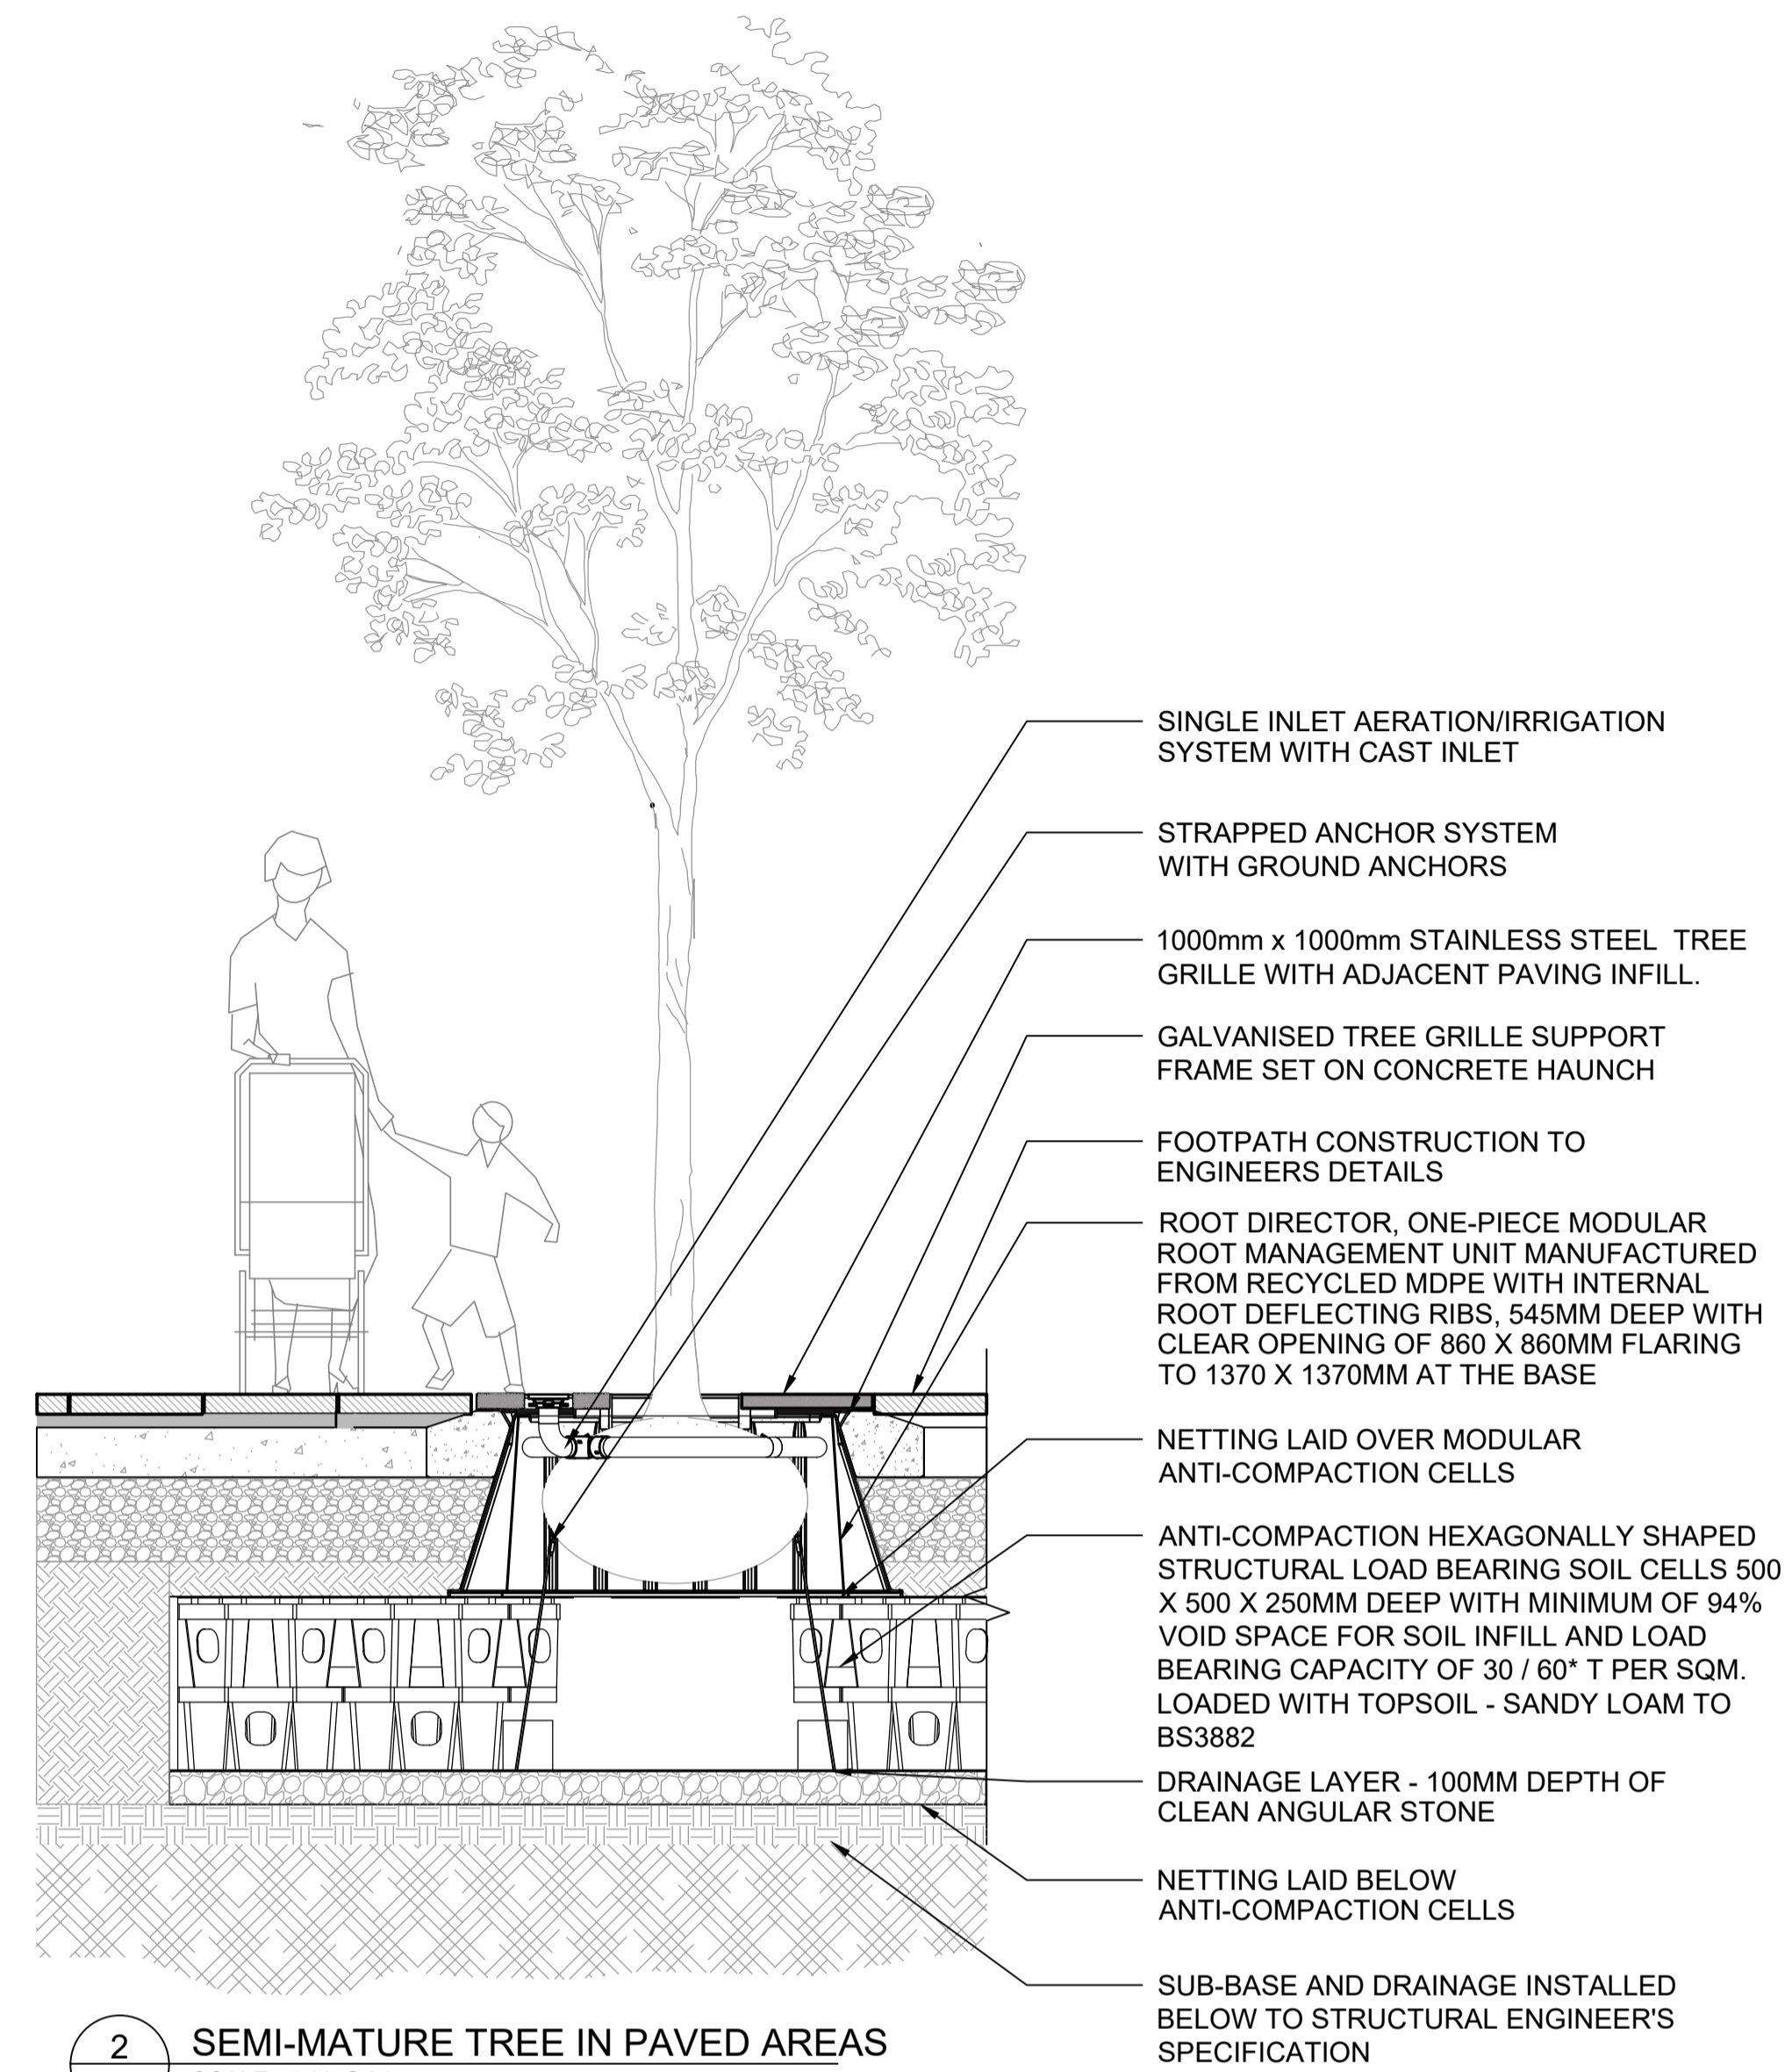


02 SEMI-MATURE TREE IN PAVED AREAS
7000 SCALE: 1:20 @A1

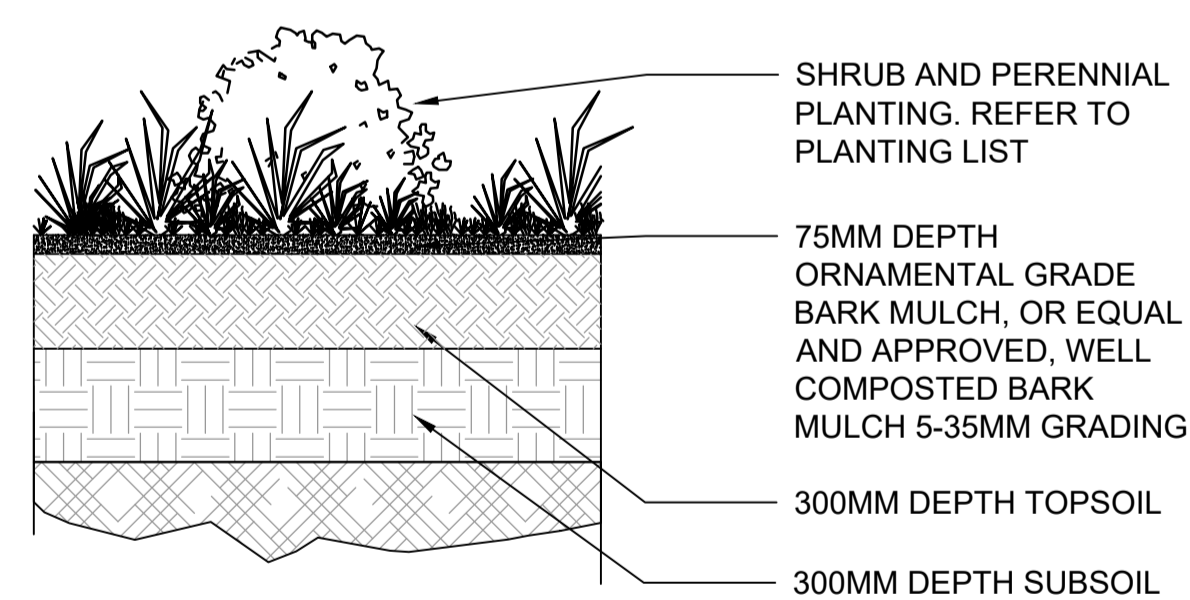


03 SHRUB AND PERENNIAL PLANTING DETAIL
7000 SCALE: 1:20 @A1


NOTE:
NATURALISED BULBS SHOULD BE SCATTERED BY HAND WITHIN THE DESIGNATED PLANTING AREA AND PLANTED WHERE THEY FALL. BULBS SHOULD BE PLANTED AT CORRECT DEPTH AND ORIENTATION.

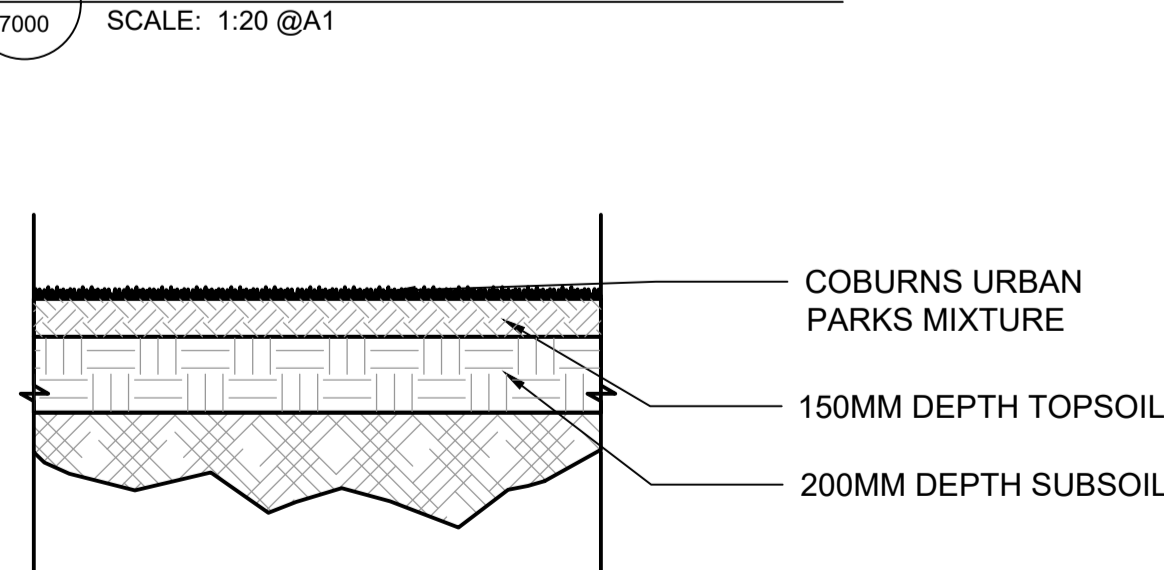

04 TYPICAL PROFILE: LAWN
7000 SCALE: 1:20 @A1

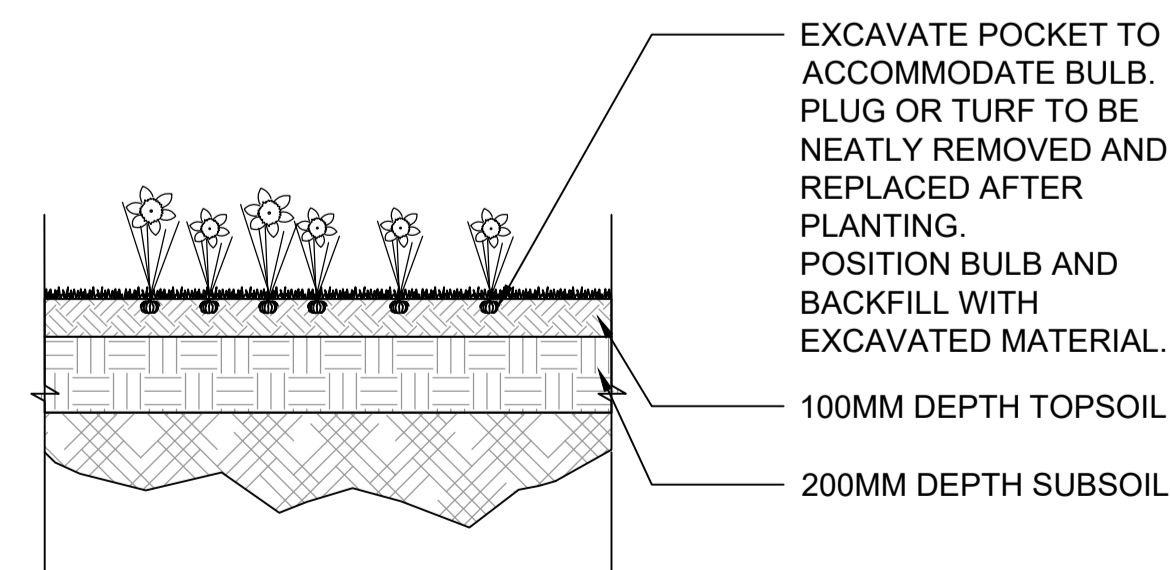

05 TYPICAL PROFILE: BULBS
7000 SCALE: 1:20 @A1

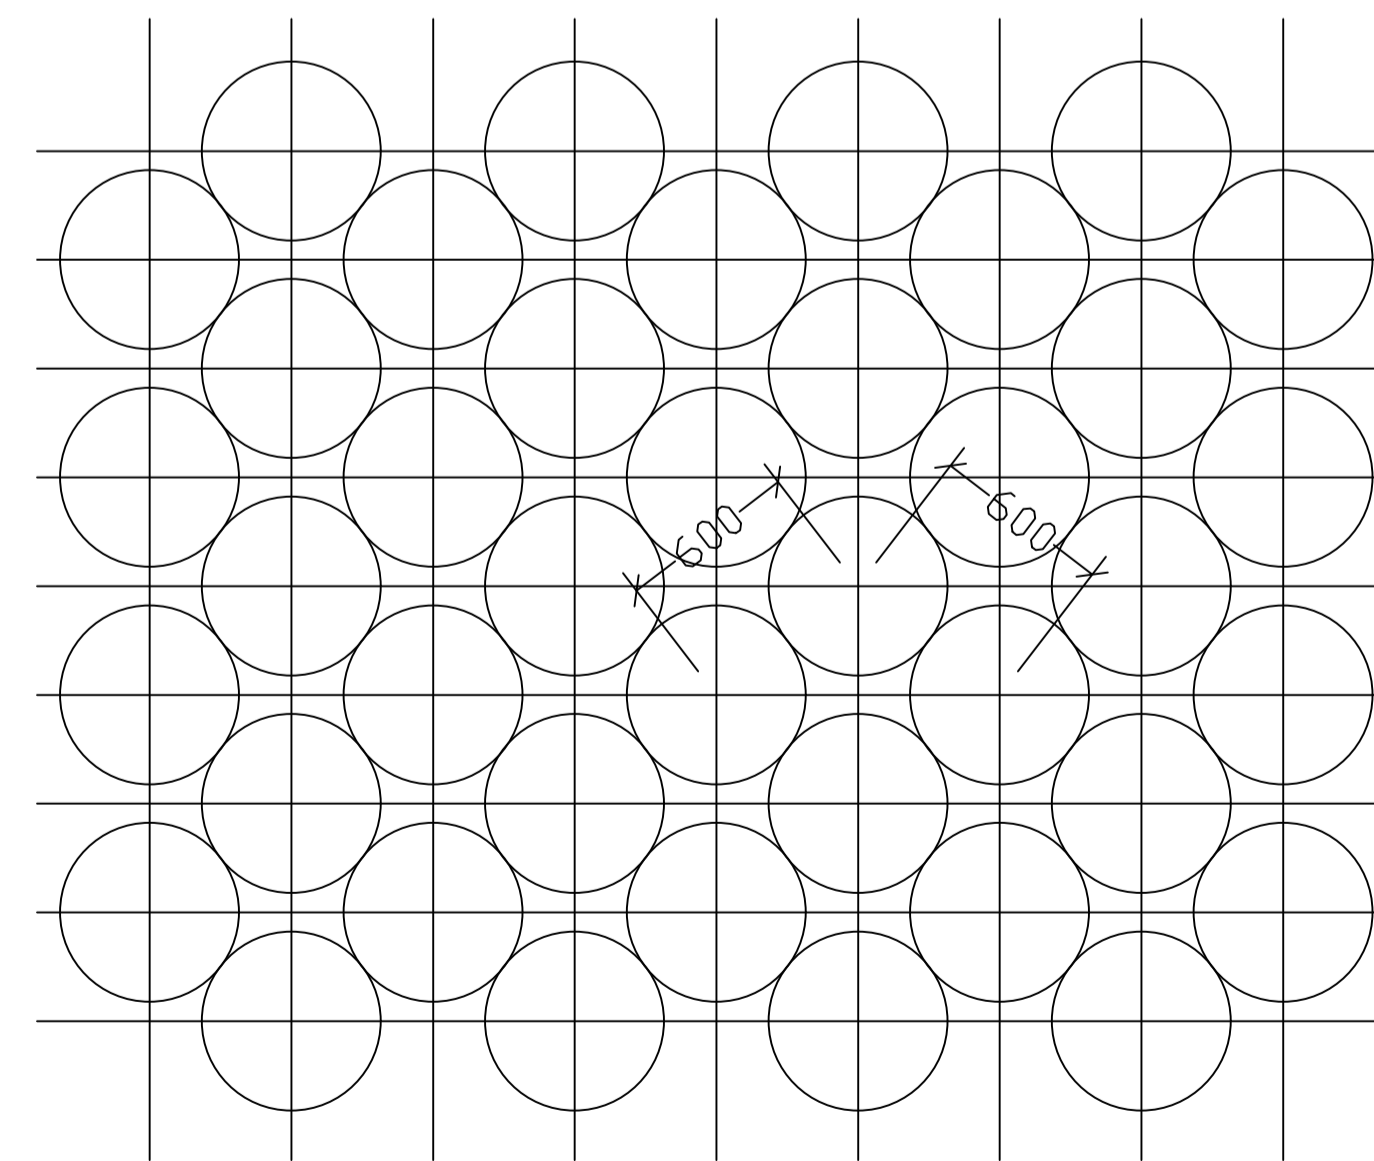

NOTE: SHRUB AND PERENNIAL AREAS SHALL BE BARK MULCHED TO A DEPTH OF 75 MM.

06 SHRUB AND PERENNIAL SPACING CHART
7000 SCALE: 1:20 @A1