



General Notes:
 1. No part of this document may be reproduced or transmitted in any form or stored in any retrieval system without the written permission of the Consulting Engineer, David Kelly Partnership, an copyright holder except as agreed for use on the project for which the document was originally issued.
 2. The contractor is responsible for checking all levels and dimensions on site and shall refer all discrepancies to the Engineer.
 3. Only drawings issued for CONSTRUCTION shall be used for construction purposes.
 4. Work to Square dimensions only. Do not scale print.
 5. Check size of drawing sheet against dimension marks at bottom left hand corner of sheet.

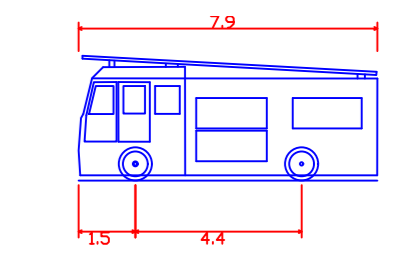

Pumping Appliance
 Overall Length 7.200m
 Overall Width 2.500m
 Overall Body Height 3.200m
 Min Ground Clearance 0.140m
 Track Width 2.500m
 Lock-to-lock time 5.500m
 Curb to Curb Turning Radius 7.750m

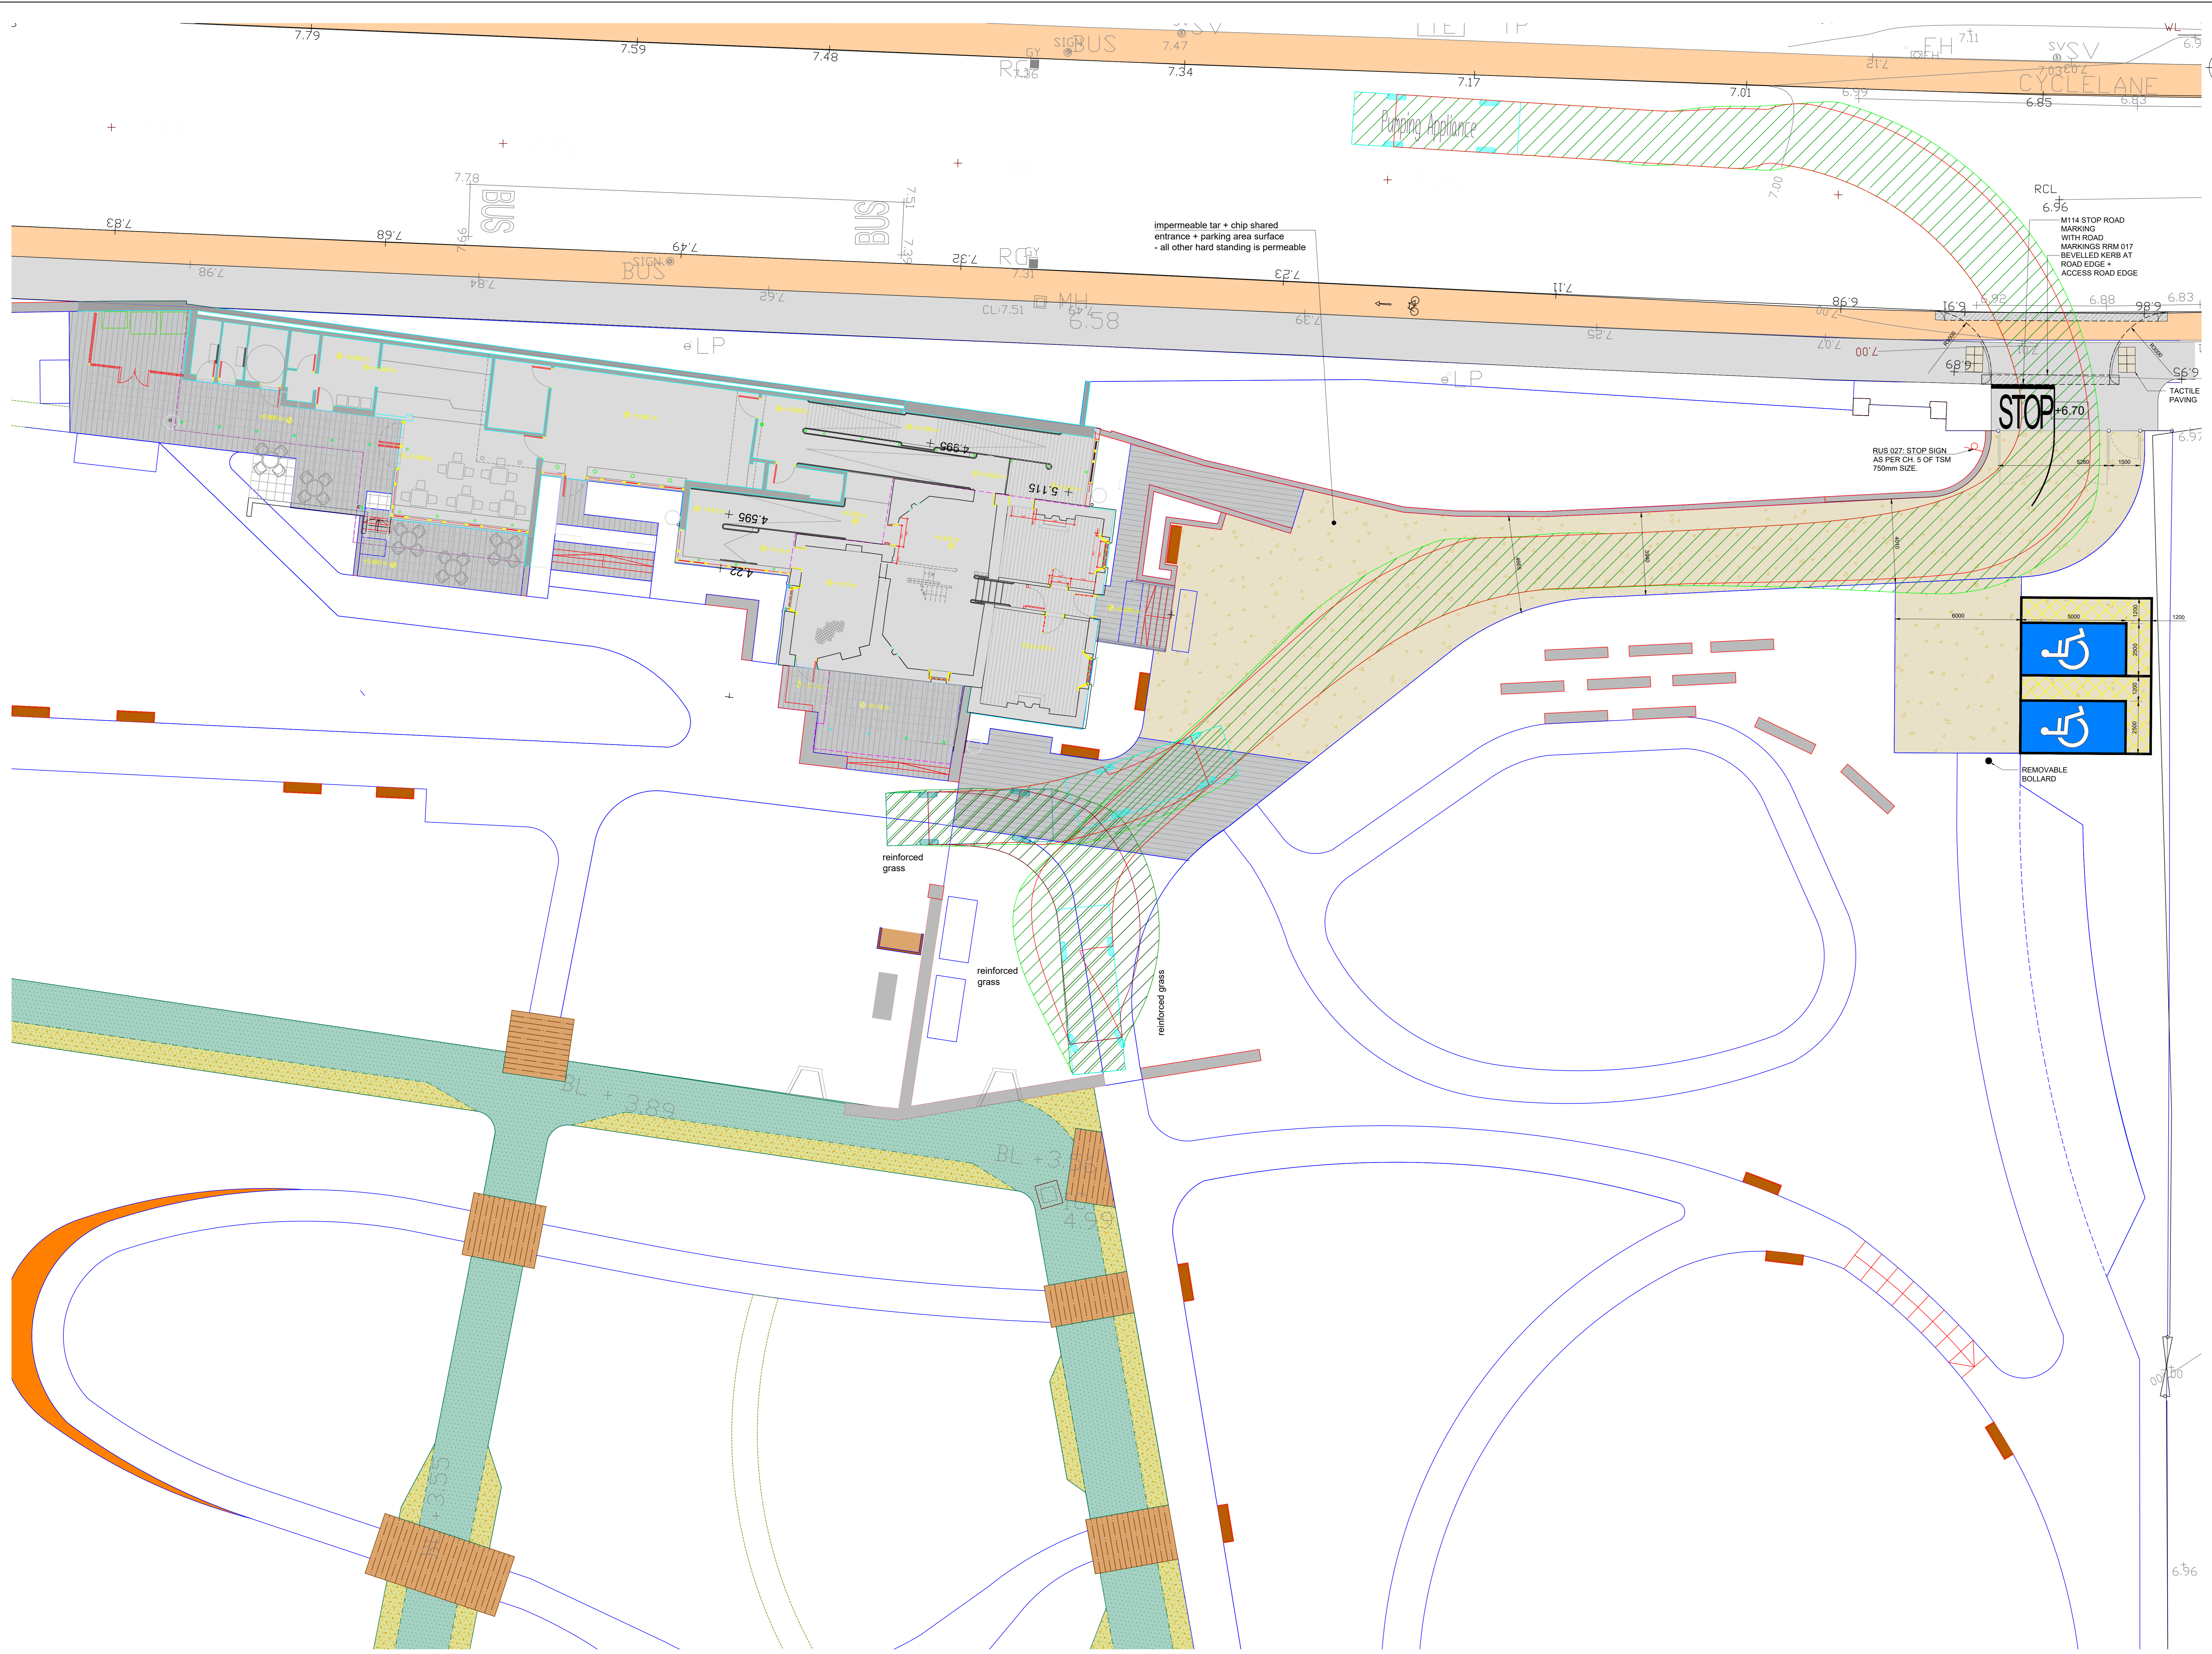

SHEET SIZE: A0
 0mm 50mm 100mm

SECTION A-A (SECTION THROUGH BUS PULL-IN)
 SCALE: 1:50

Rev:	Note:	Date:	Drawn:	Approved:
P1		24 FEB '22	JH1	JK

DAVID KELLY PARTNERSHIP
 CHARTERED ENGINEERS

Nelson House, Emmet Place, 10 Ormonde Street, Youghal, Co. Cork, Ireland
 t. +353 (0)51 851112 e. info@dkp.ie www.dkp.ie

Project:
 COIS ABHANN LIFFEY VALE BIODIVERSITY CENTRE CHAPELWOOD ROAD, DUBLIN 8, DUBLIN CITY COUNCIL

Title:
 SERVICE VEHICLE ACCESS + EGRESS

Purpose of Issue: PLANNING Scale: 1:100
 Project No.: 19097 Drawing No.: 105 Issue No.: P1