




FOR SECTION LOCATIONS REFER MITCHELL + ASSOCIATES DRAWING
LLIF018-100-GENERAL ARRANGEMENT PLAN

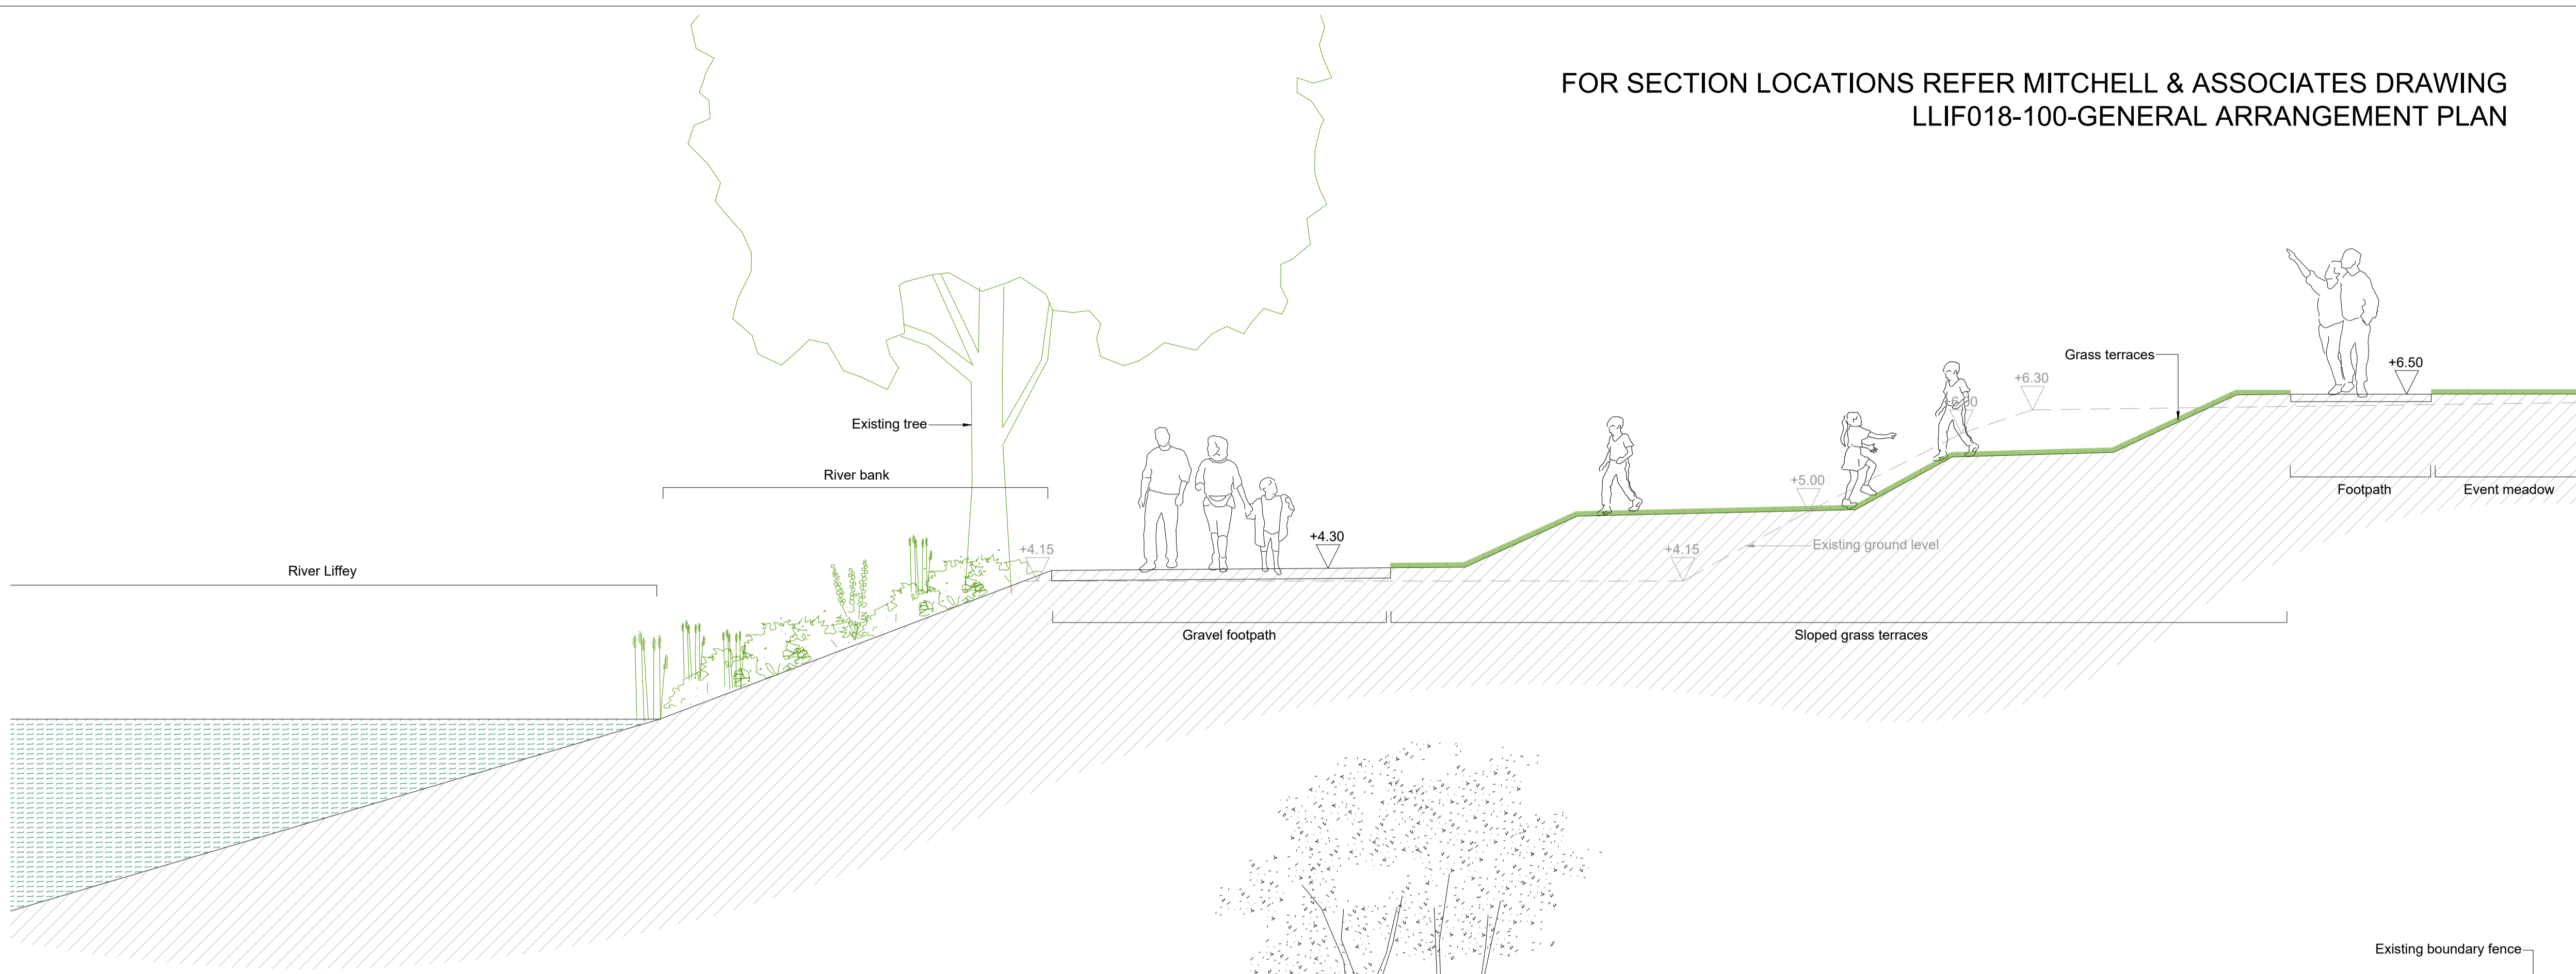

SECTION A-A' Scale 1:50 @A1

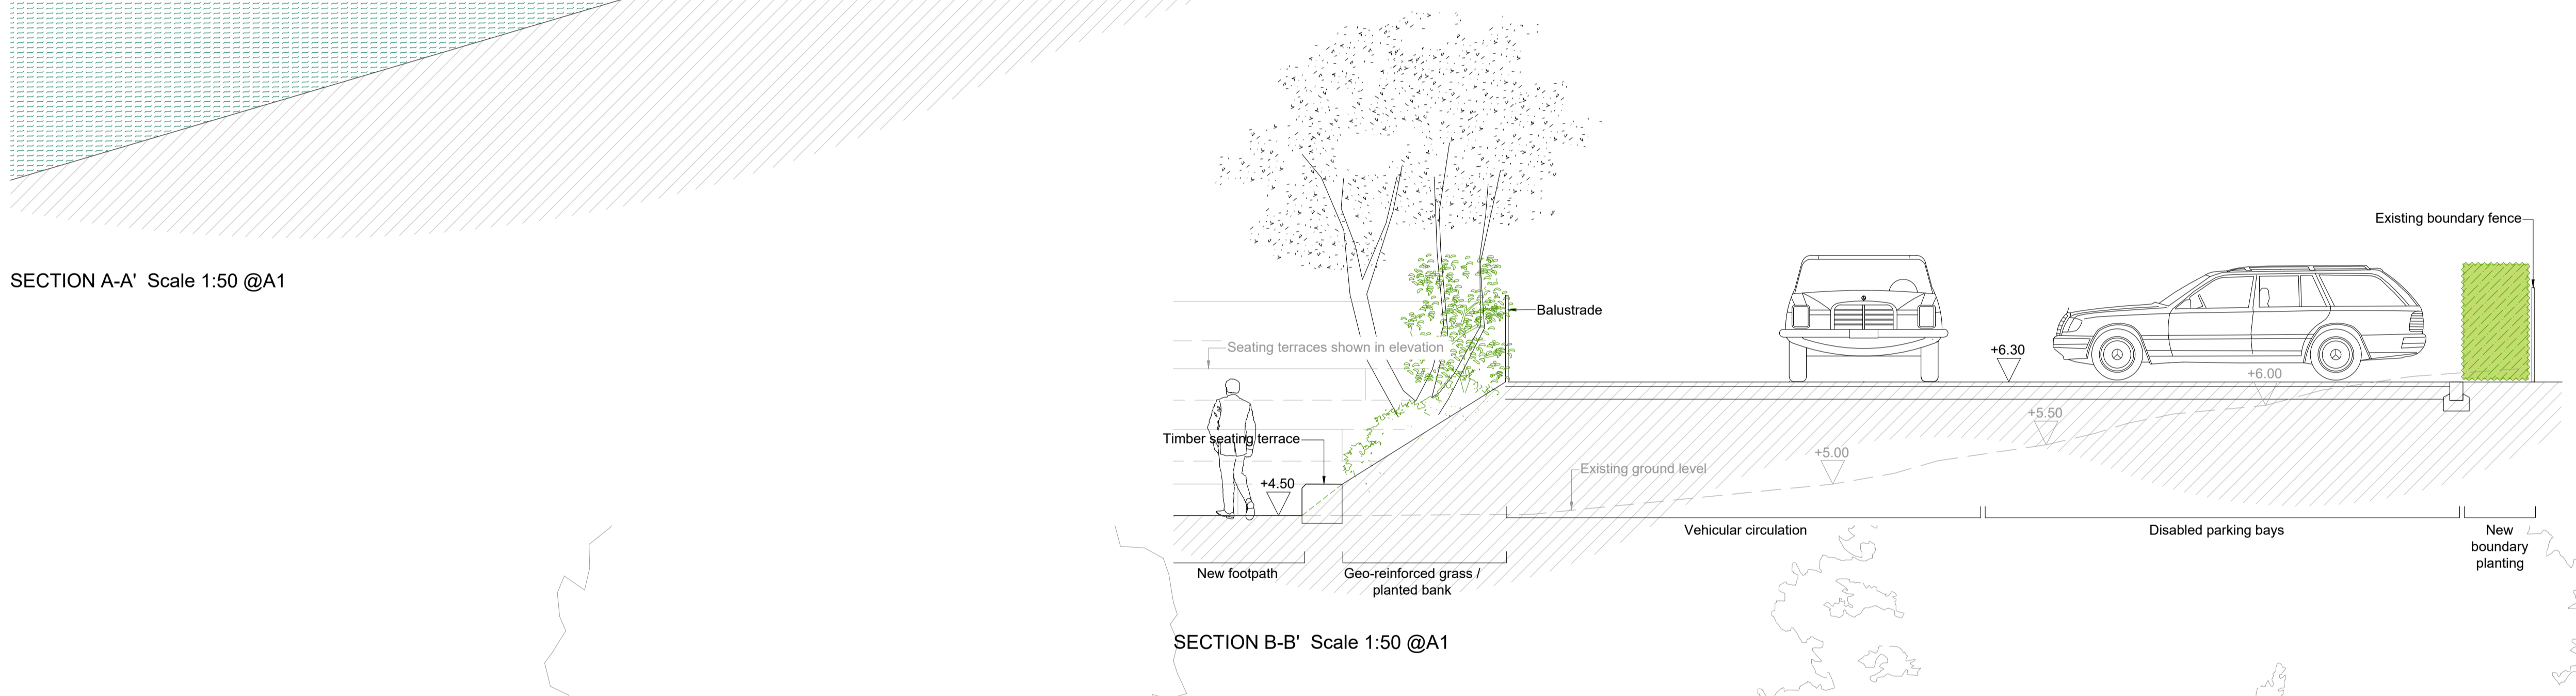

SECTION B-B' Scale 1:50 @A1

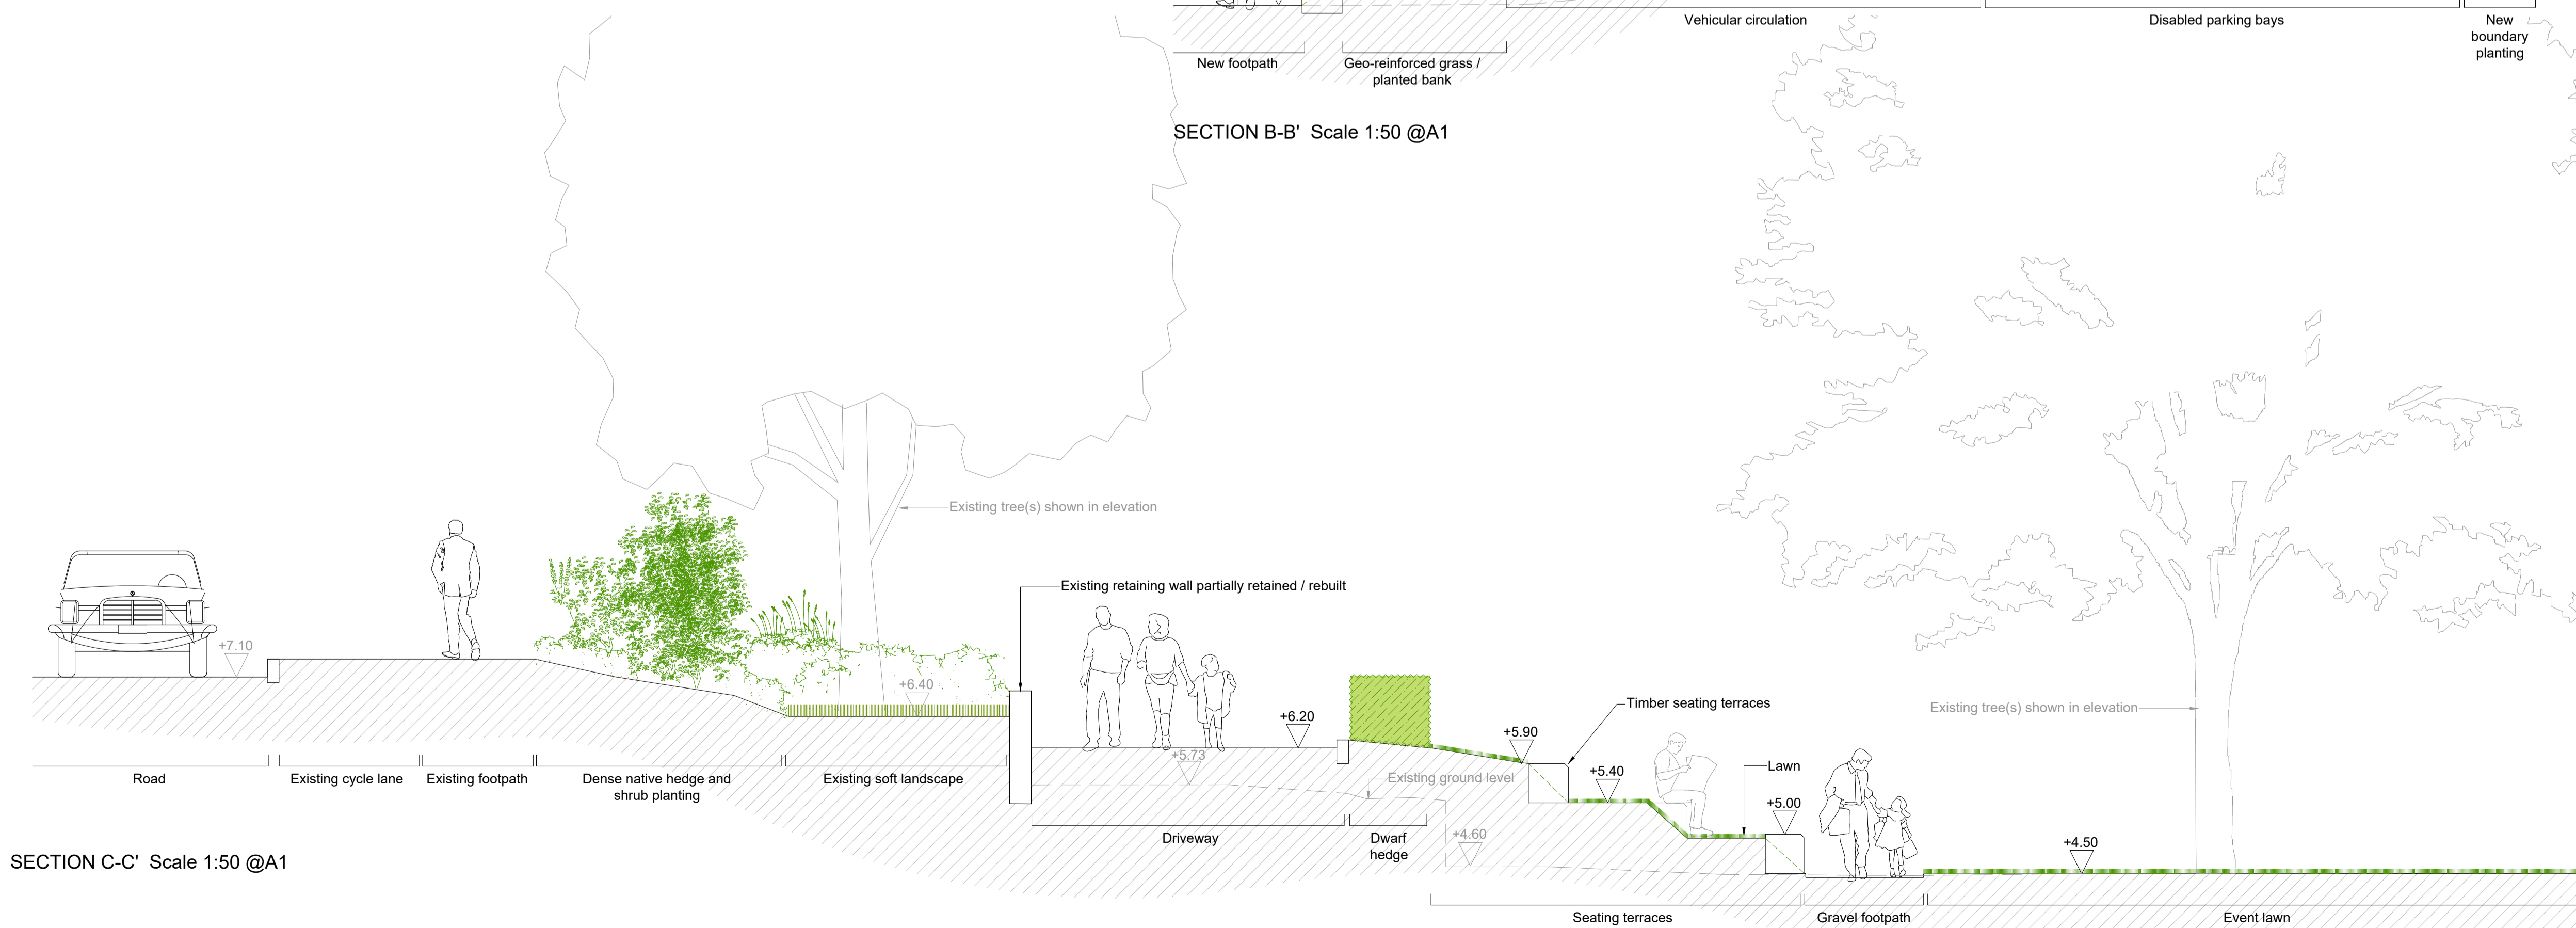

SECTION C-C' Scale 1:50 @A1

REV	DESCRIPTION	ISSUED BY	DATE
REV-1	SECTION B AMENDED	FM	05.08.21
REV-0	FIRST ISSUE	FM	15.12.20

MITCHELL + ASSOCIATES		
LANDSCAPE ARCHITECTURE		URBAN DESIGN
Unit 5, Woodpark, The Rise, Glasnevin, Dublin 9, Ireland t: + 353 1 454 5066 e: info@mitchellassoc.net		
PROJECT LIFFEY VALE		
CLIENT DUBLIN CITY COUNCIL		
JOB NO. LLIF018		
DRAWING LANDSCAPE SECTIONS		
DRAWING NO. 130		
DRAWN BY MF	CHECKED FM	DATE 28.10.2021
STATUS: DRAFT PRE PART VIII CIRCULATION	SCALE AS SHOWN@A1	REVISION 1

NOTES:
All dimensions are in millimeters unless otherwise stated and shall be checked and confirmed by the contractor on site. Any discrepancies shall be immediately reported to the landscape architects. Work to figured dimensions only - Do not scale from drawing. Do Not Scale. Use Figured Dimensions Only. Not for Construction Purposes unless Specifically Marked.

© THIS DRAWING IS COPYRIGHT OF MITCHELL + ASSOCIATES