



Portobello Harbour Park

Site Sections, Sheet 02

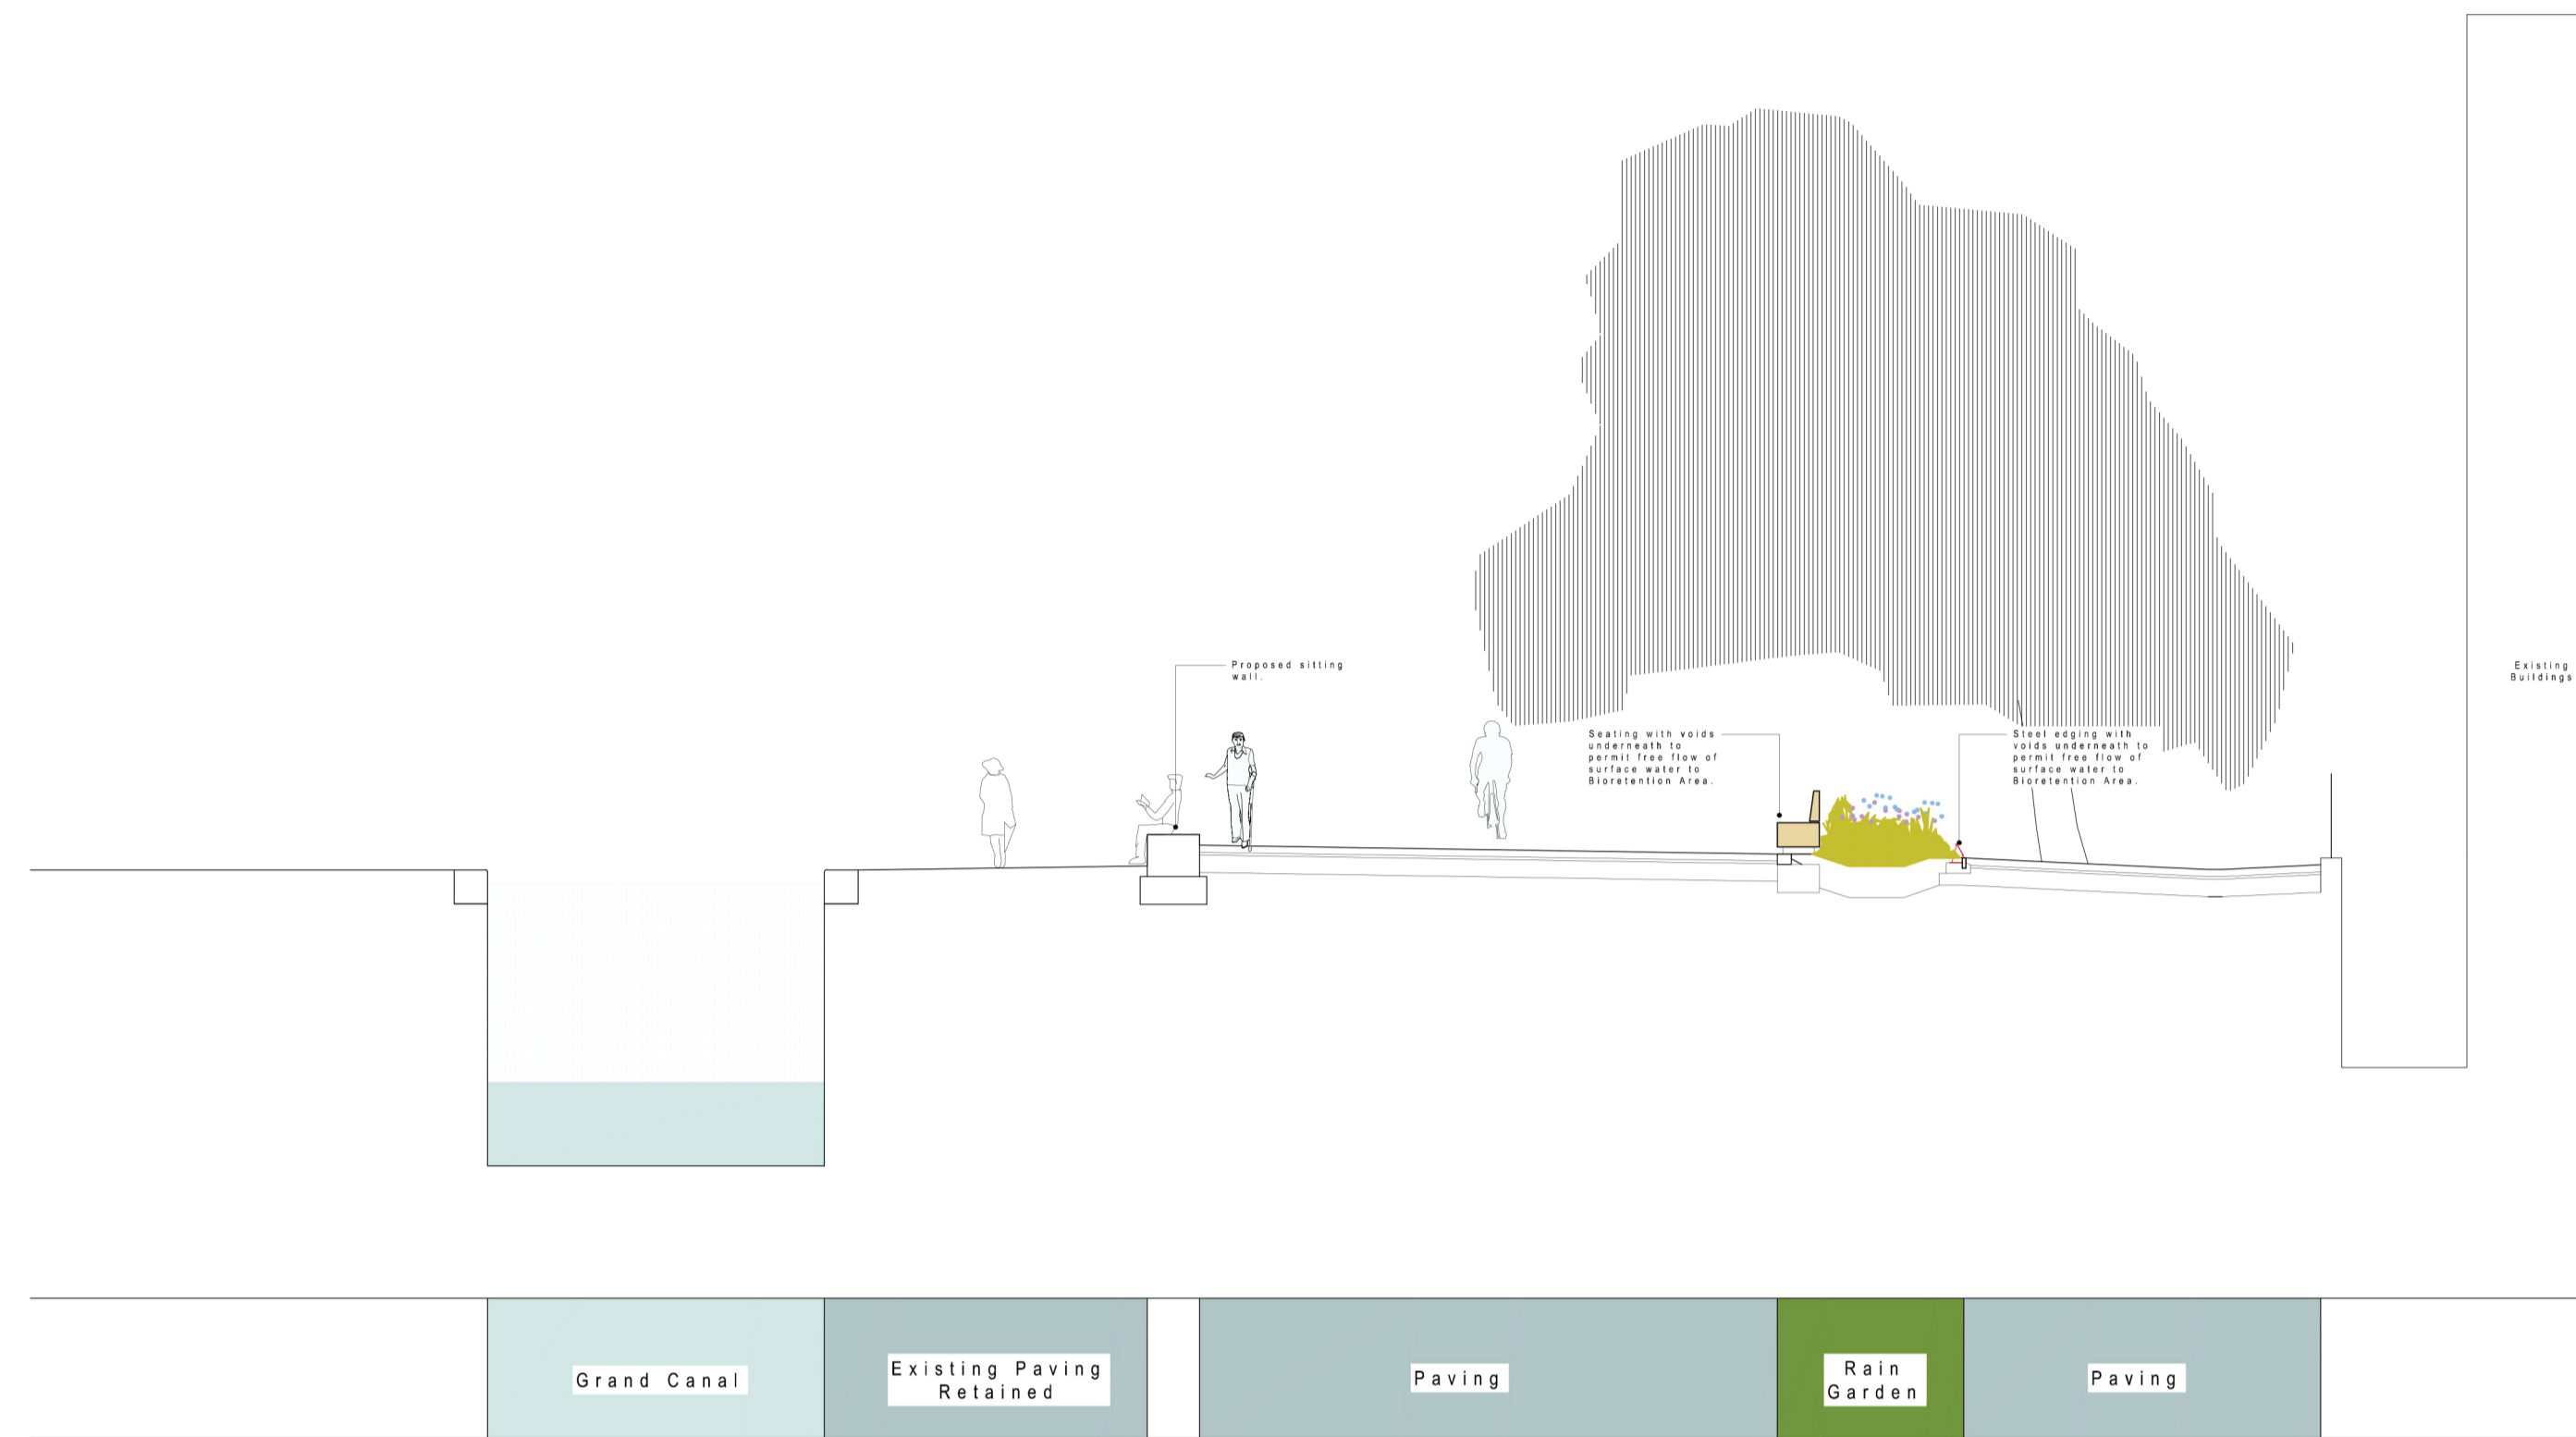

Section D-D

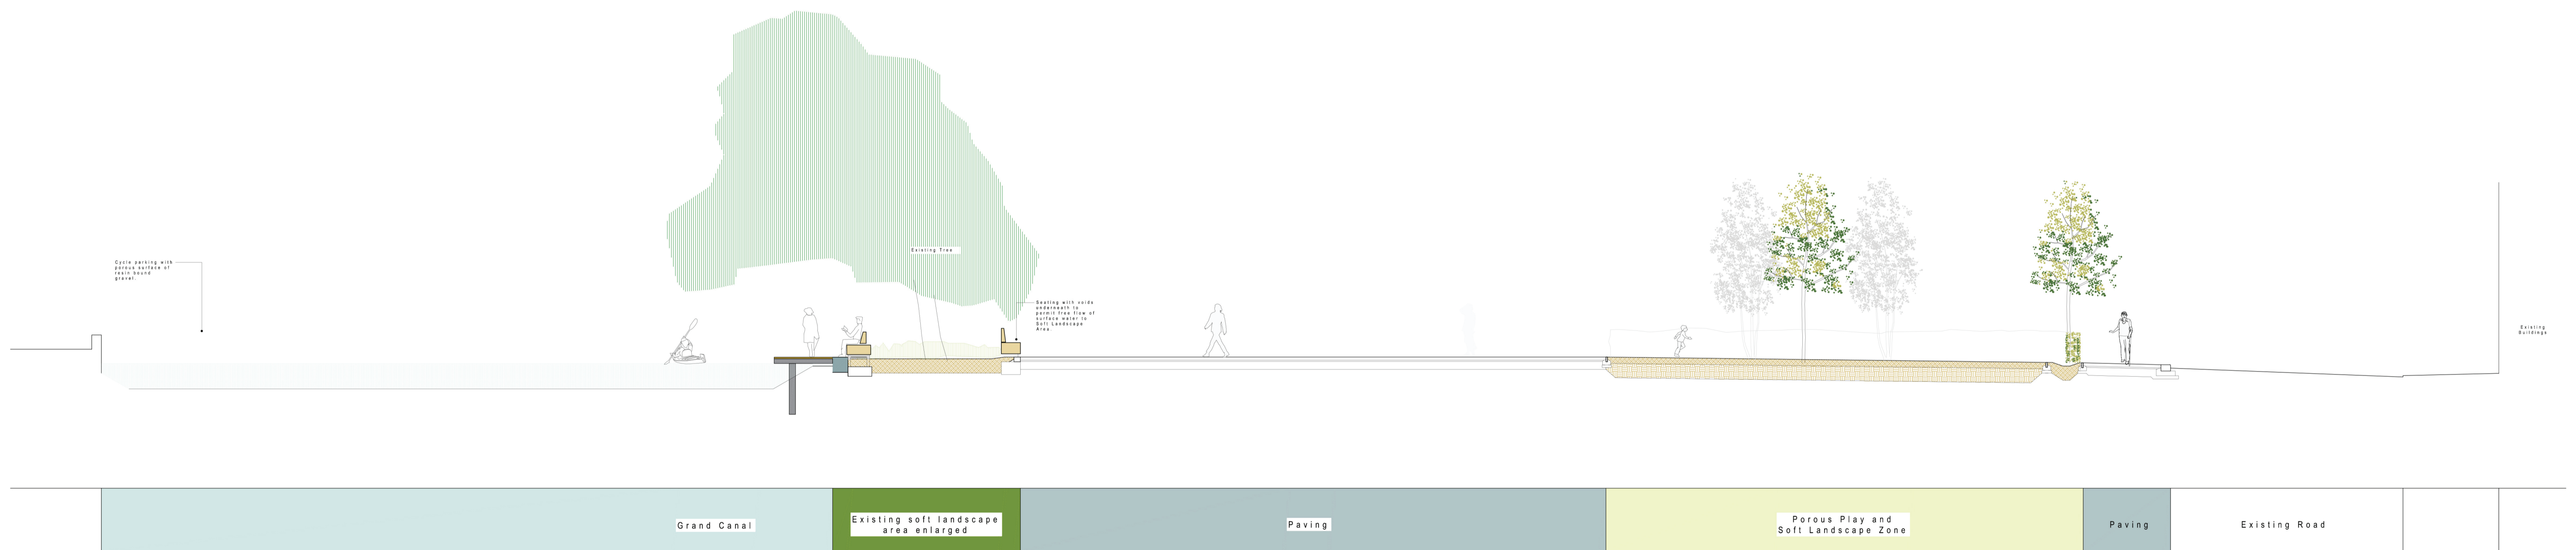

Section C-C