


NO PART OF THIS DRAWING MAY BE REPRODUCED OR TRANSMITTED IN ANY FORM OR STORED IN ANY RETRIEVAL SYSTEM OF ANY NATURE WITHOUT THE WRITTEN PERMISSION OF MALONE O'REGAN CONSULTING ENGINEERS AS COPYRIGHT HOLDER EXCEPT AS AGREED FOR USE ON THE PROJECT FOR WHICH THE DRAWING WAS ORIGINALLY ISSUED.


- A. THIS DRAWING SHALL BE READ IN CONJUNCTION WITH ALL RELEVANT ENGINEERS, ARCHITECTS AND SPECIALISTS DRAWINGS.
- B. ALL DIMENSIONS IN mm UNLESS NOTED.
- C. DO NOT SCALE DIMENSIONS.
- D. THE CONTRACTOR SHALL CHECK ALL DIMENSIONS PRIOR TO COMMENCEMENT OF CONSTRUCTION. DISCREPANCIES SHALL BE REPORTED TO THIS OFFICE IN WRITING.

LOCAL AUTHORITY / COUNTY COUNCIL GUIDELINES FOR THE DESIGN AND CONSTRUCTION OF HOUSING MANUAL TO TAKE PRECEDENCE WHERE ANY CONFLICT OCCURS.


- NOTES**
1. ALL LEVELS ARE TO LOCAL ASTRONOMICAL TIDE I.E. MALIN HEAD DATUM +2.51m

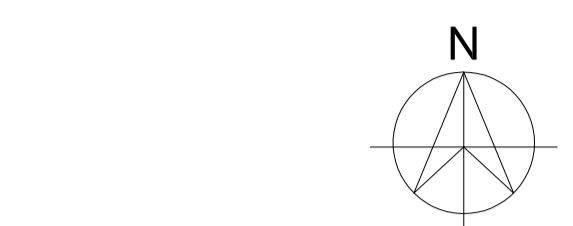


Application Site Boundary

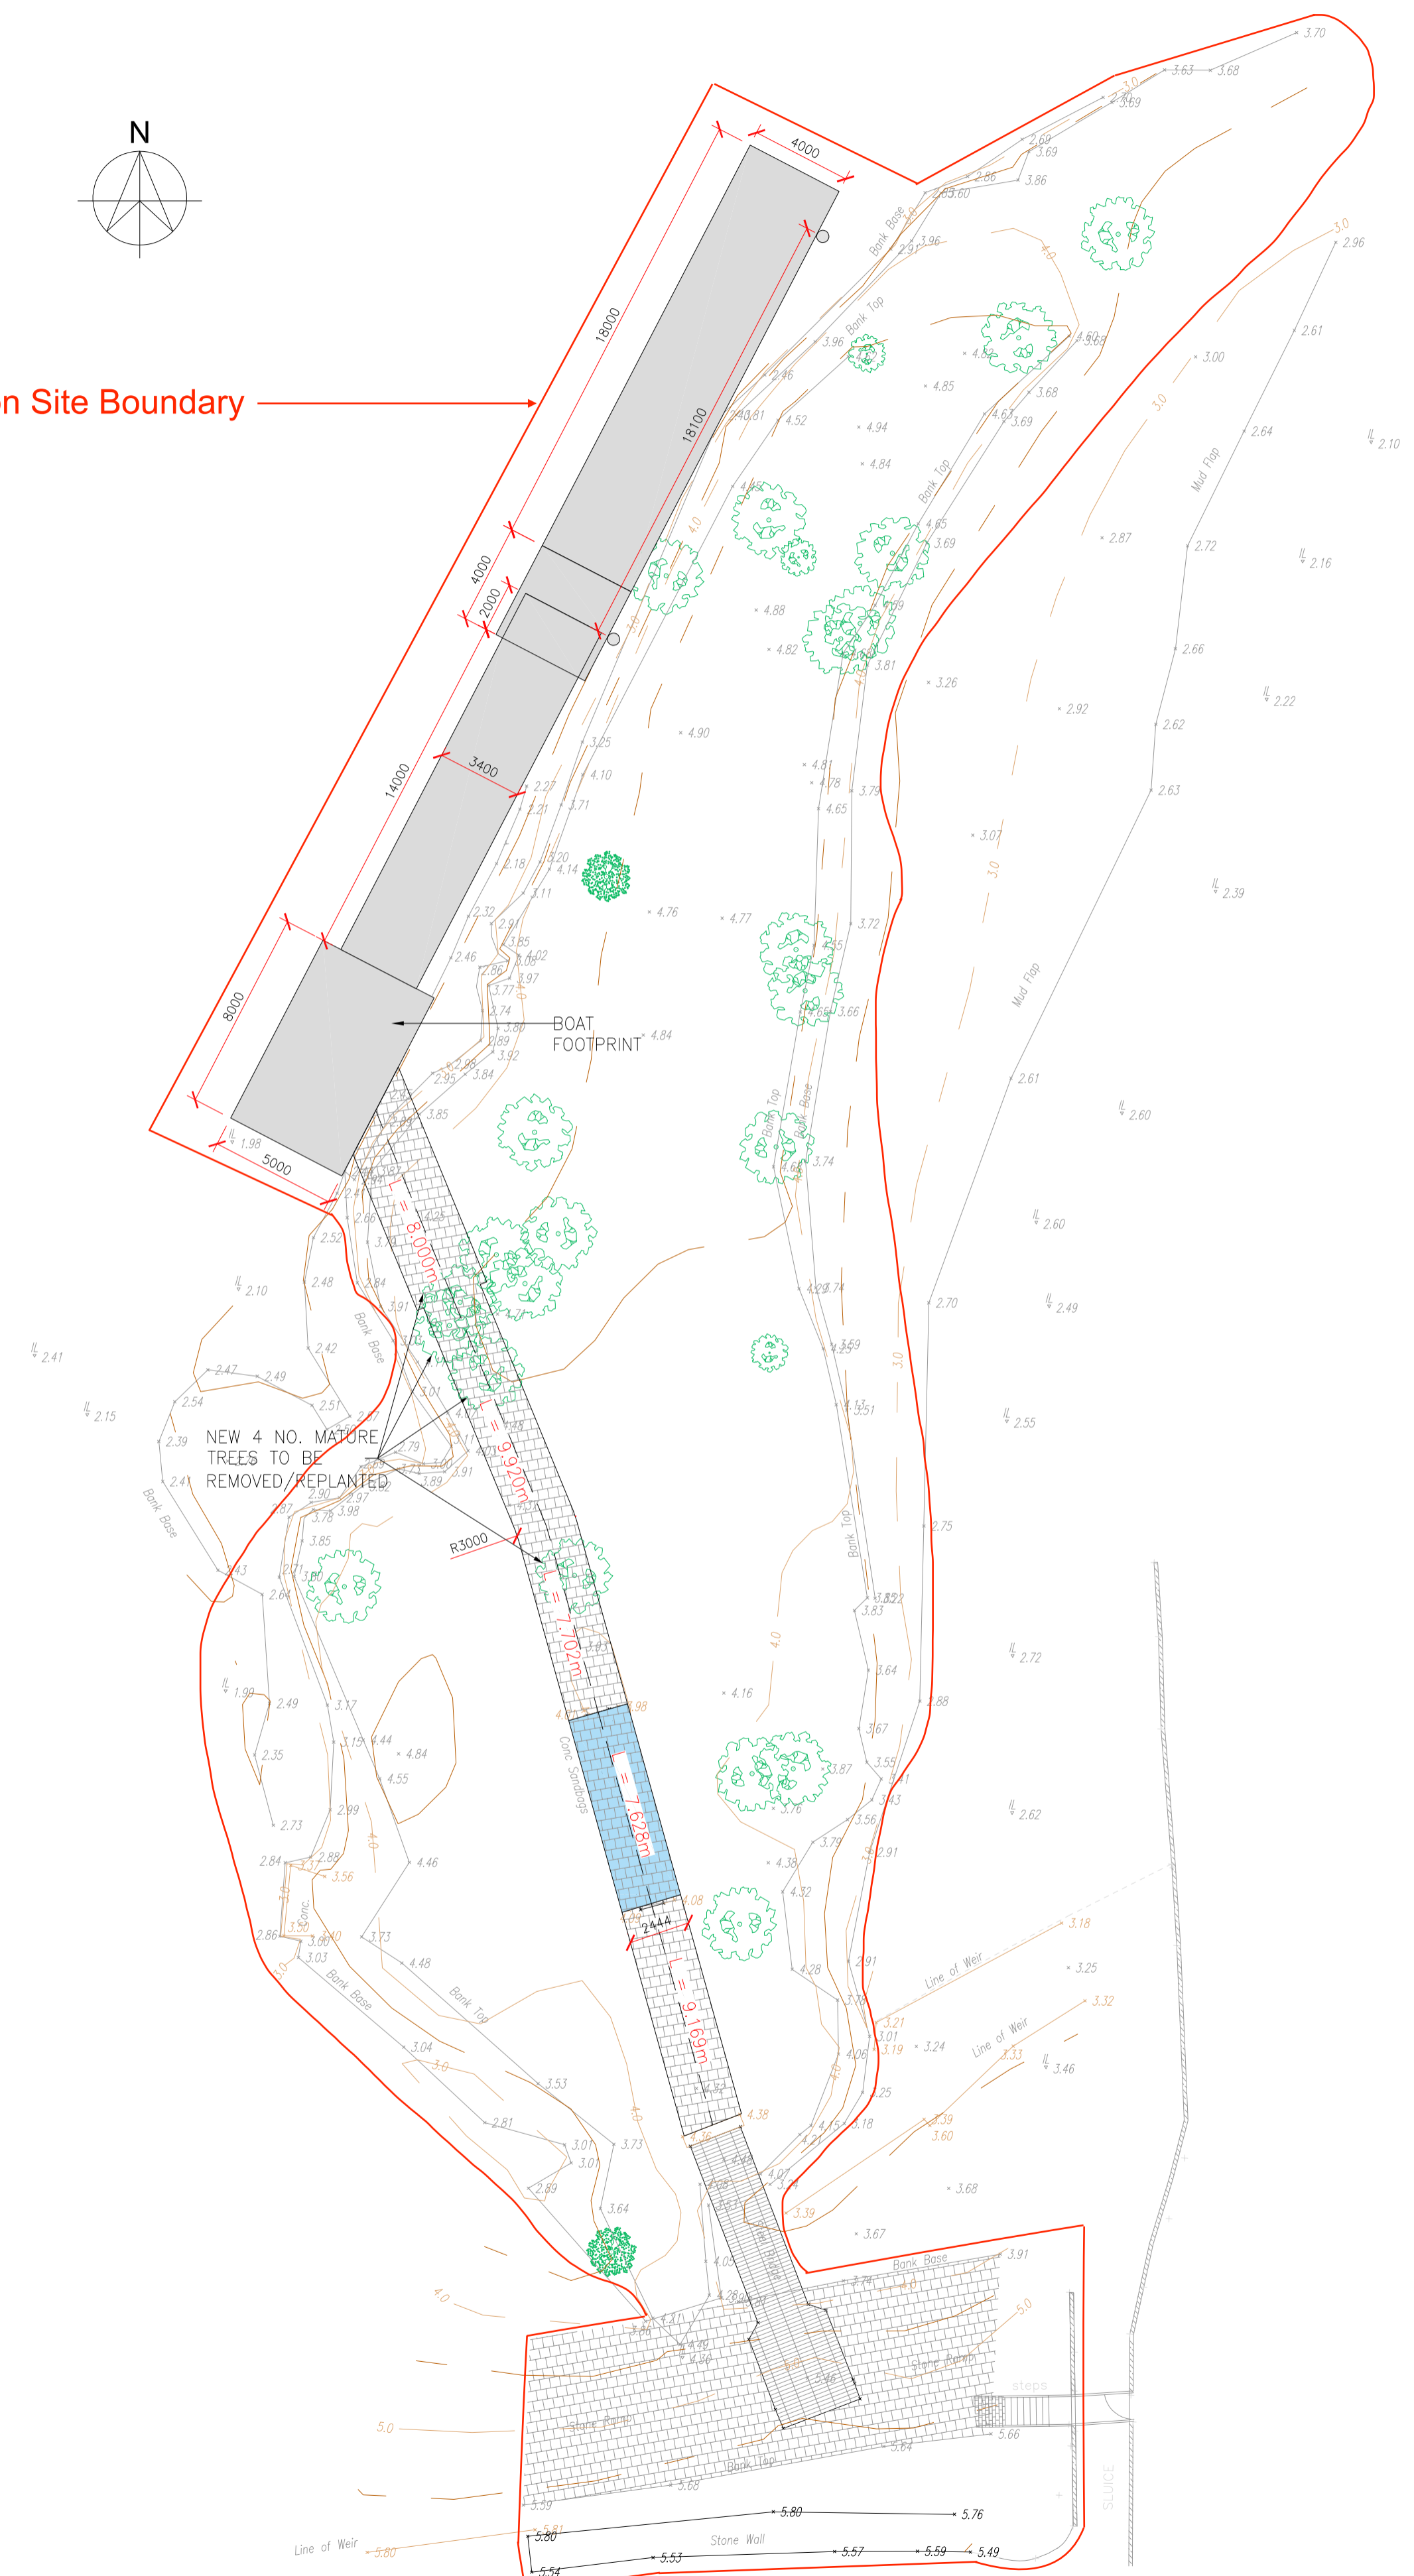

PLAN OVERVIEW
SCALE 1:200

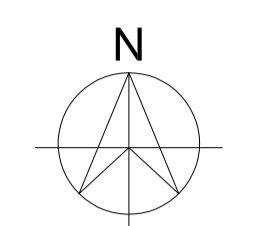

Application Site Boundary

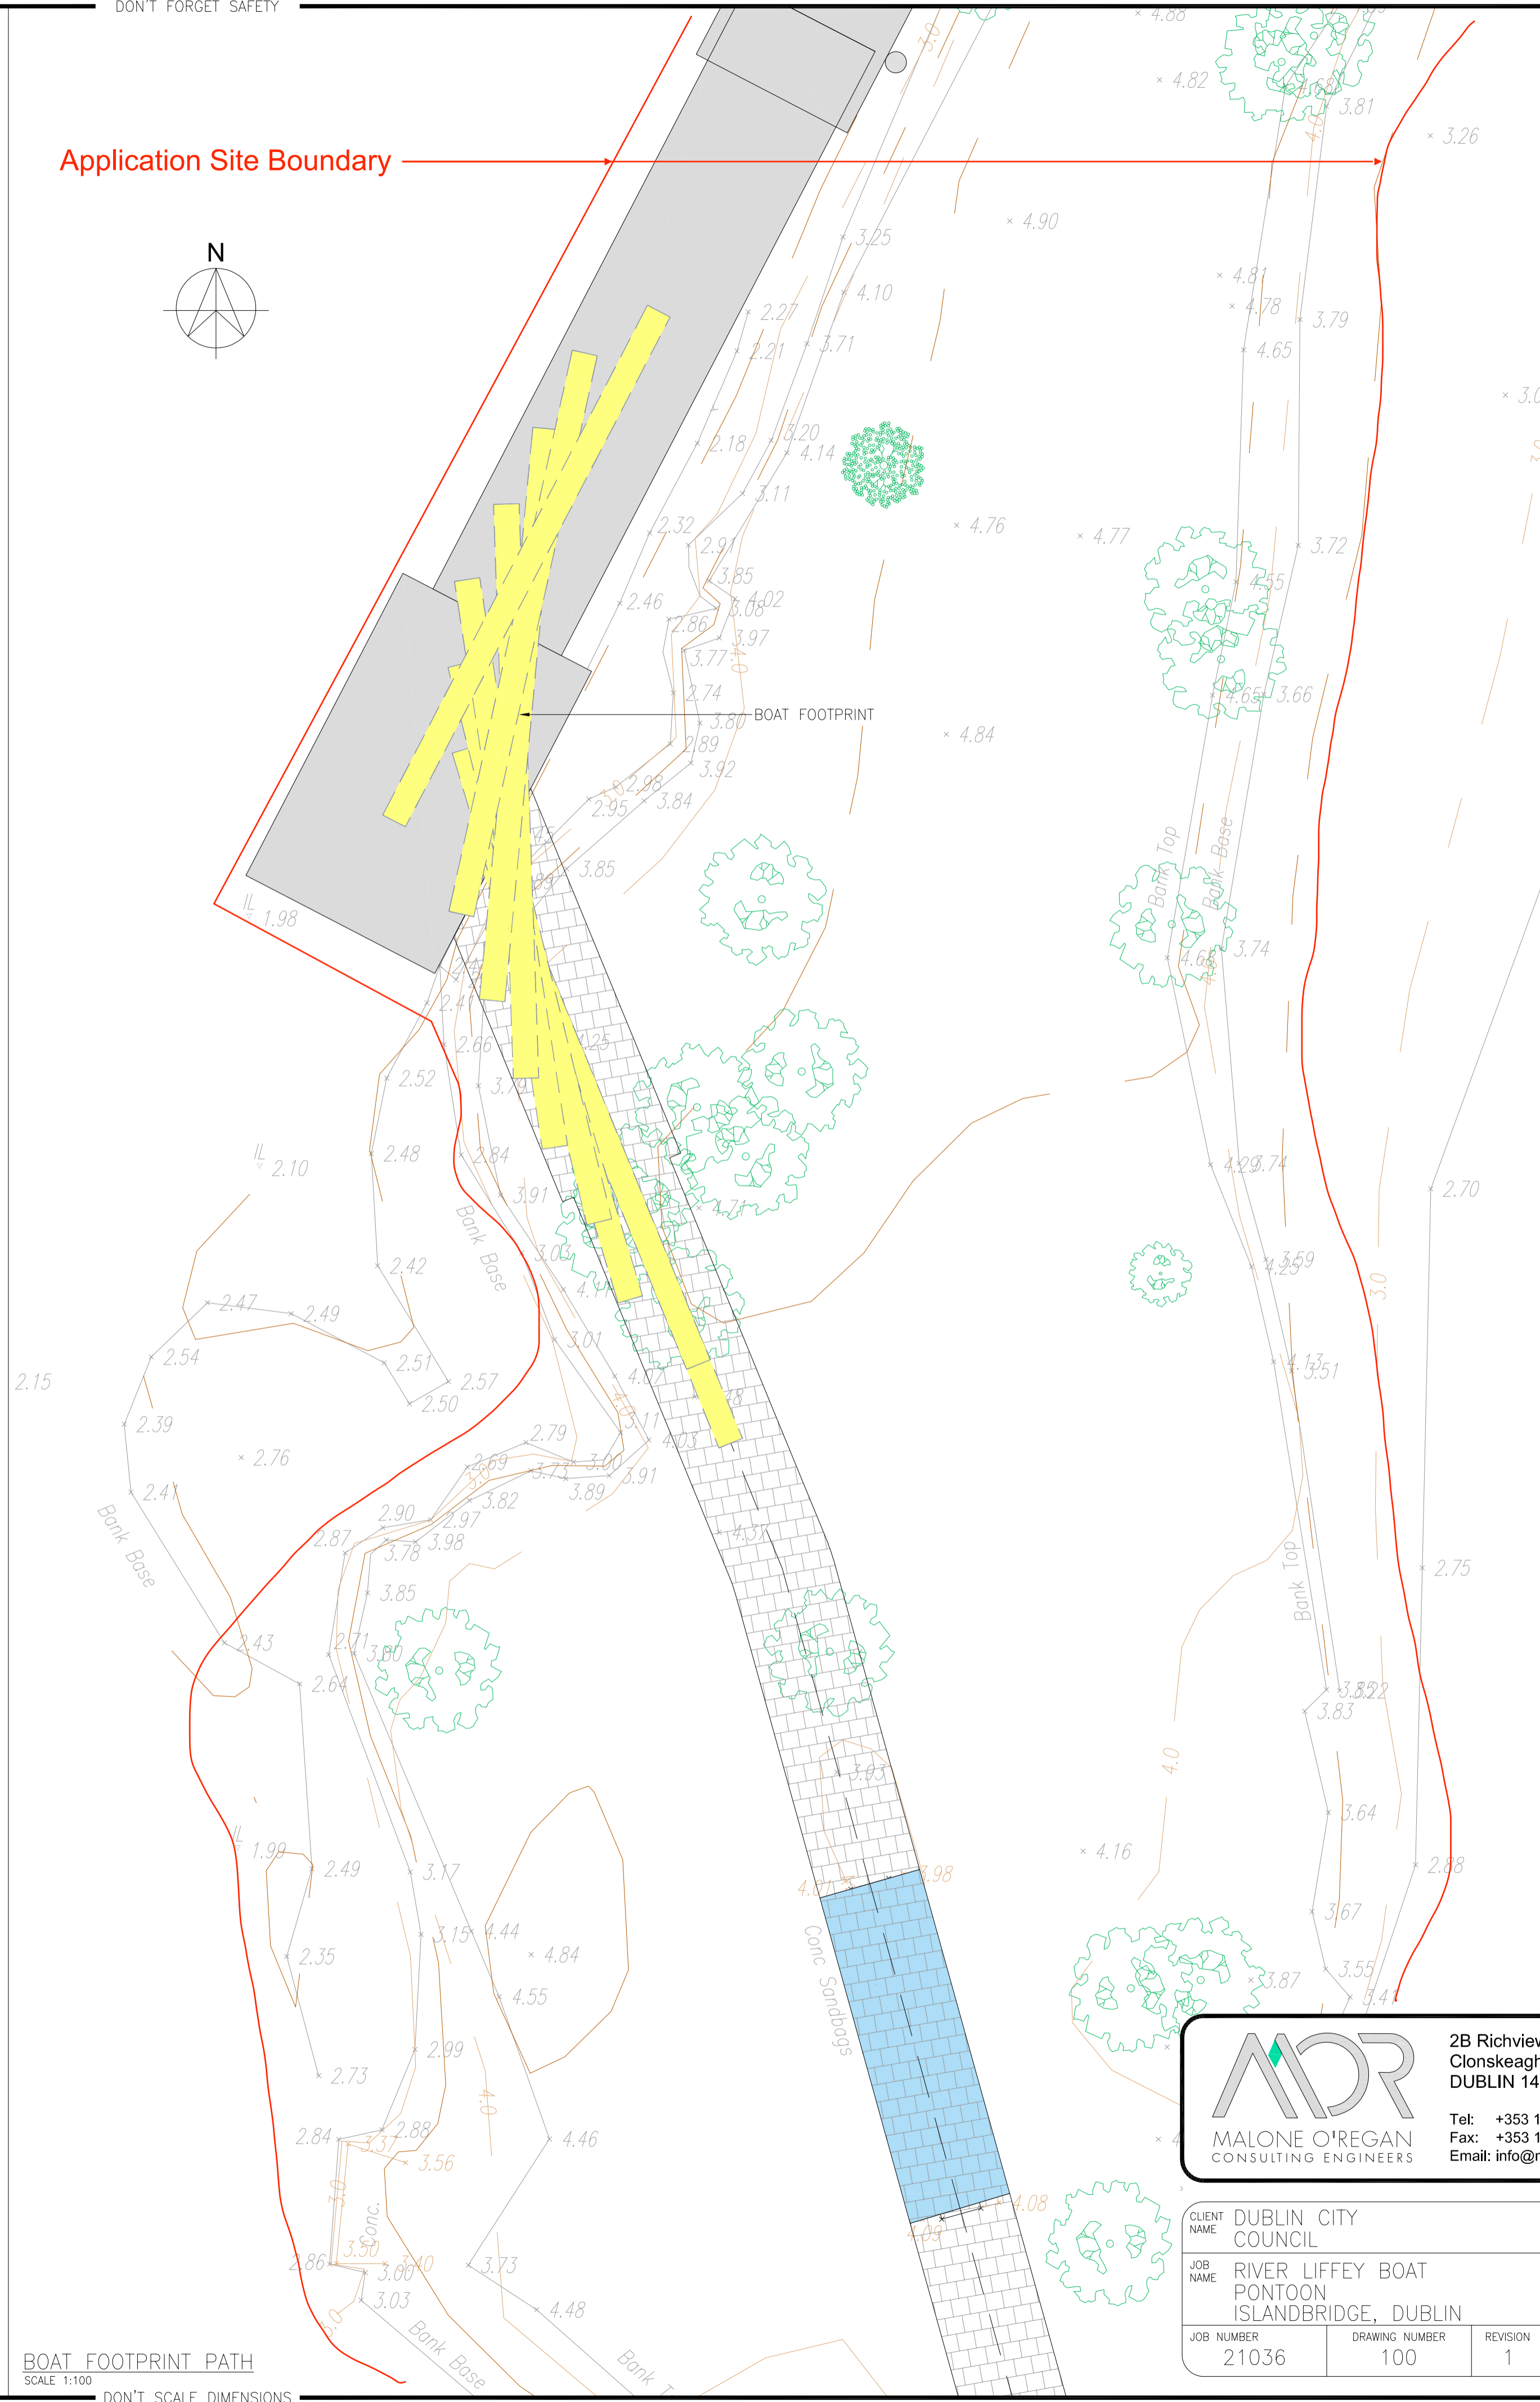

BOAT FOOTPRINT PATH
SCALE 1:100

DON'T SCALE DIMENSIONS

ISSUED FOR PLANNING
15/03/2023

1	ISSUED FOR PLANNING NOTE ADDED	15.03.23	DR	DW
0	ISSUED FOR PLANNING	19.12.22	DR	DW
REV	DESCRIPTION	DATE	DRAWN BY	CHKD BY



2B Richview Office Park,
Clonskeagh,
DUBLIN 14.

Tel: +353 1 260 2655
Fax: +353 1 260 2660
Email: info@mor.ie

St. Catherine's House,
Catherine Street
WATERFORD

Tel: +353 51 876 855
Fax: +353 51 876 828
Email: info@waterford.mor.ie

CLIENT NAME	DUBLIN CITY COUNCIL	DRAWING NAME	PROPOSED PONTOON LAYOUT
JOB NAME	RIVER LIFFEY BOAT PONTOON ISLANDBRIDGE, DUBLIN	JOB NUMBER	21036
DRAWING NUMBER	100	REVISION	1
SHEET SIZE	A1	SCALE	SHOWN
DATE	DEC '22	DRAWN BY	DR
ENGINEER	DW		