


Application Site Boundary

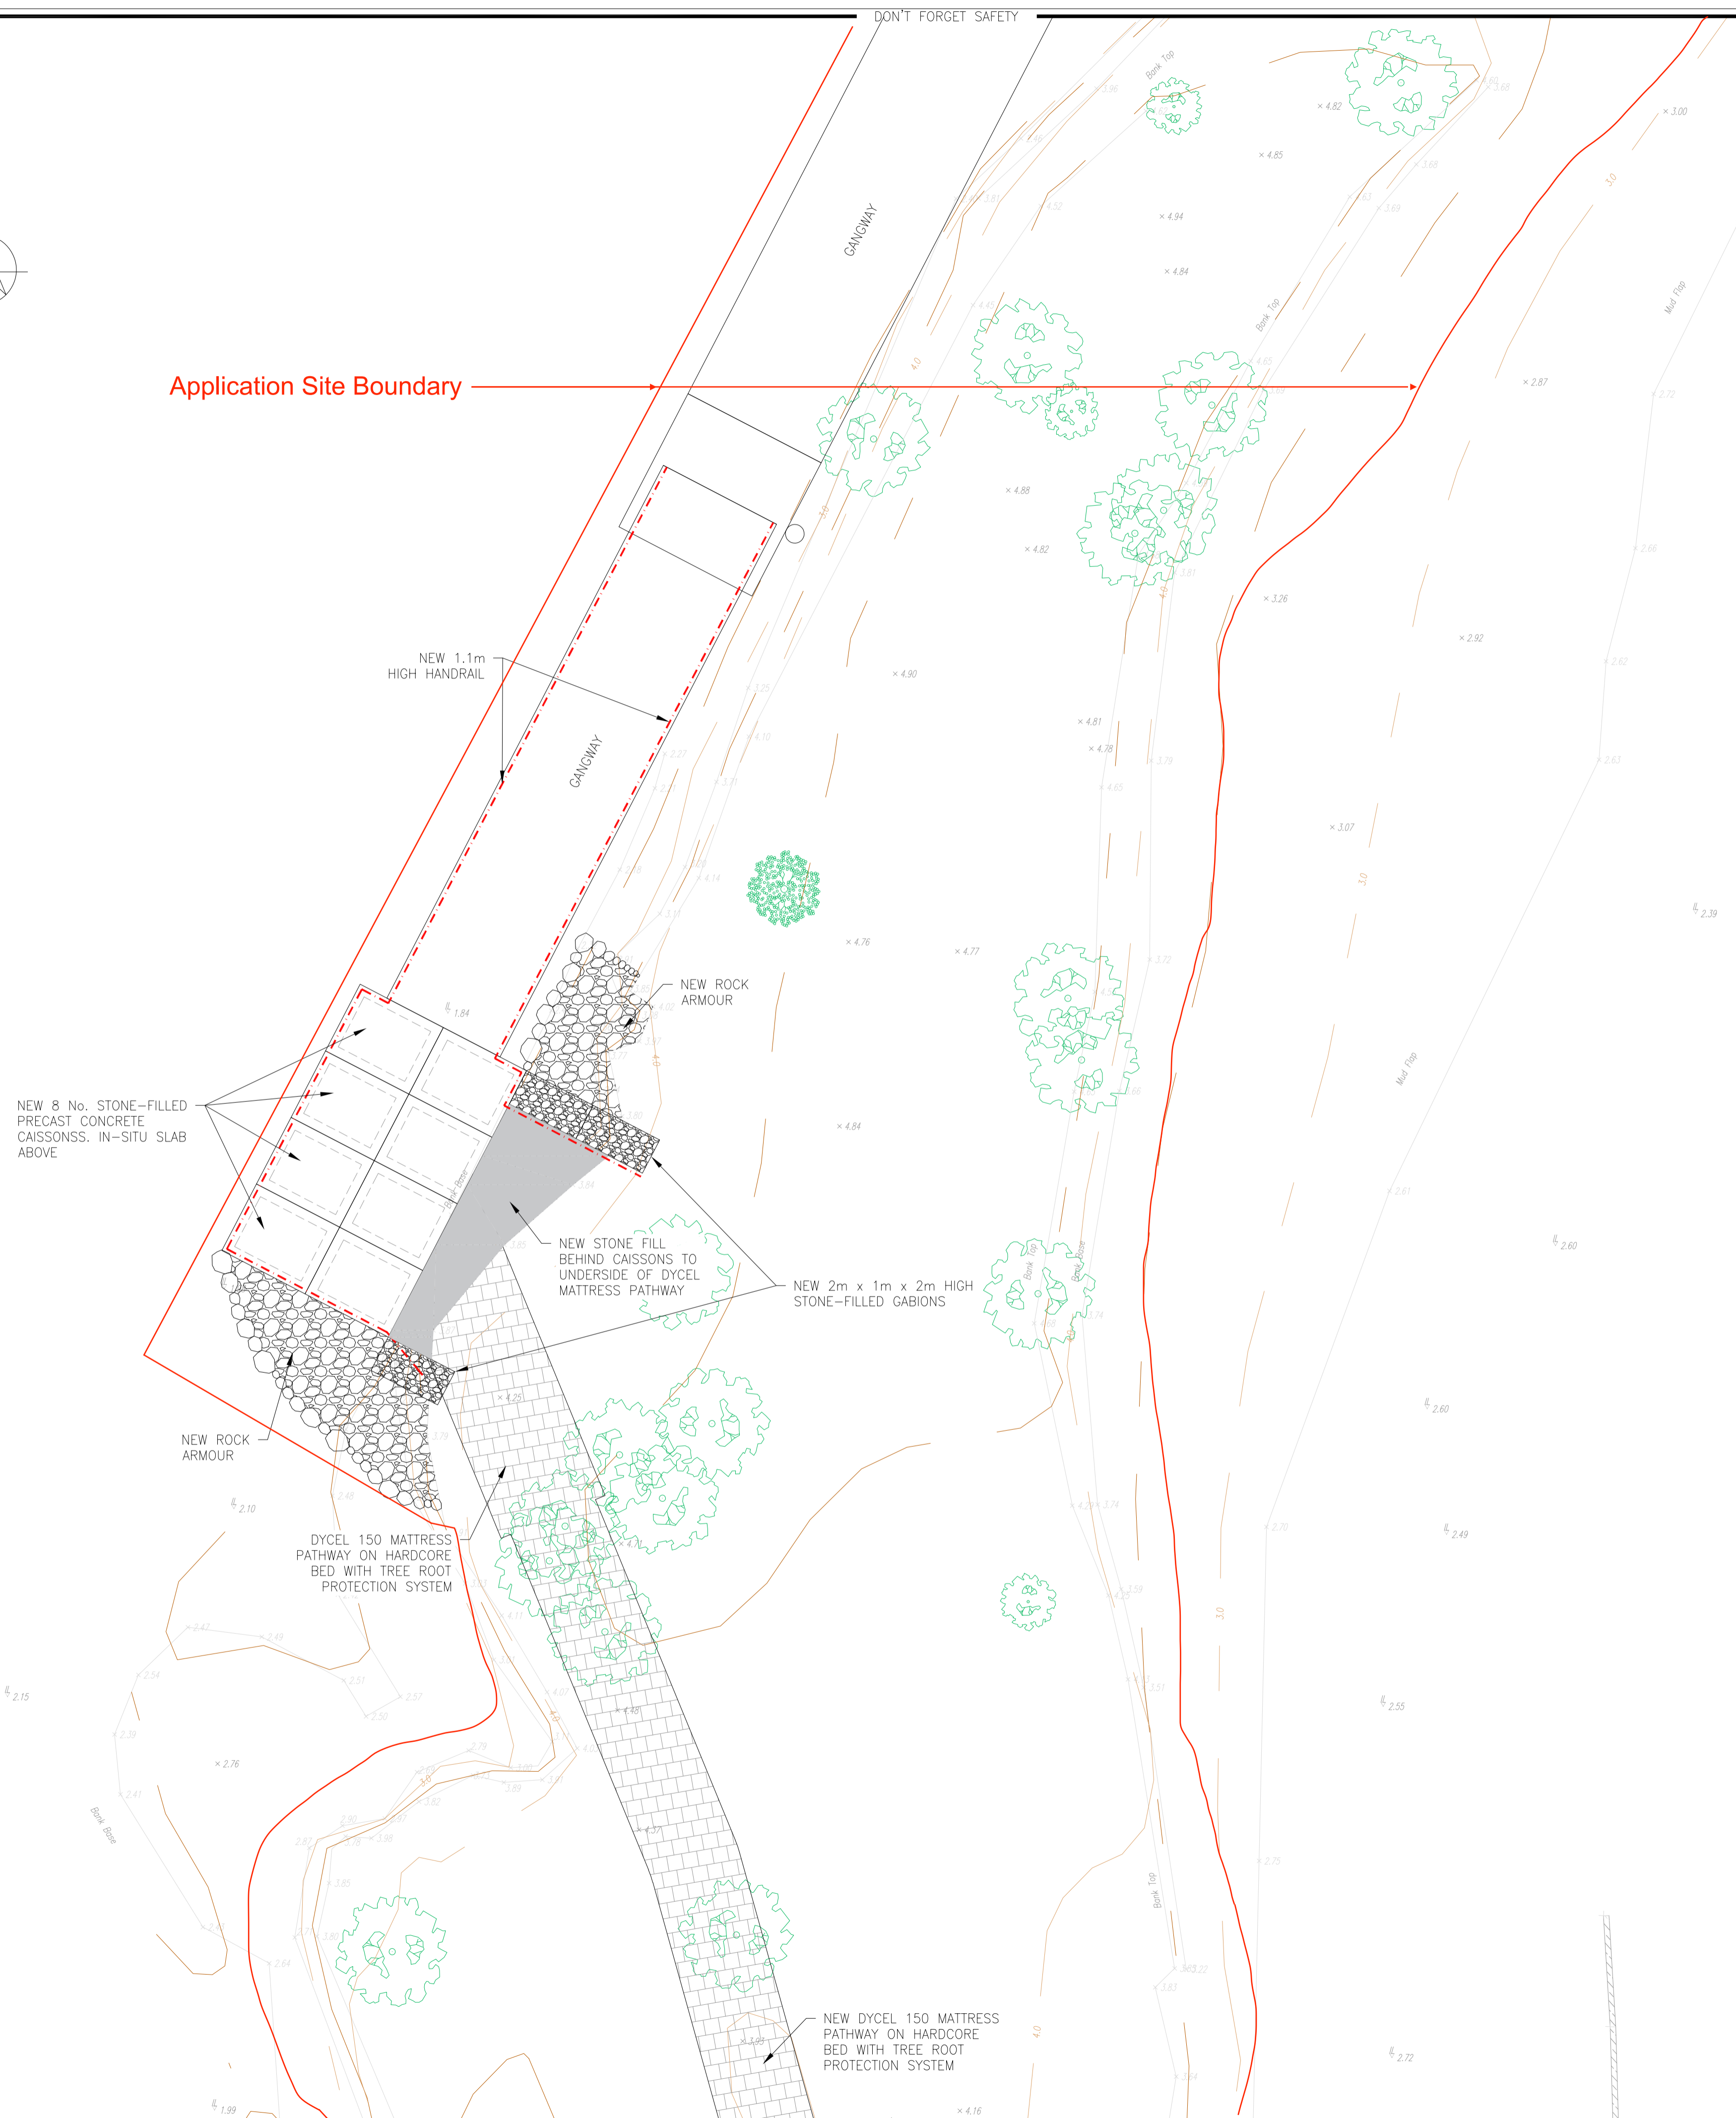

DON'T FORGET SAFETY

DON'T SCALE DIMENSIONS

NO PART OF THIS DRAWING MAY BE REPRODUCED OR TRANSMITTED IN ANY FORM OR STORED IN ANY RETRIEVAL SYSTEM OF ANY NATURE WITHOUT THE WRITTEN PERMISSION OF MALONE O'REGAN CONSULTING ENGINEERS AS COPYRIGHT HOLDER EXCEPT AS AGREED FOR USE ON THE PROJECT FOR WHICH THE DRAWING WAS ORIGINALLY ISSUED.

- A. THIS DRAWING SHALL BE READ IN CONJUNCTION WITH ALL RELEVANT ENGINEERS, ARCHITECTS AND SPECIALISTS DRAWINGS.
- B. ALL DIMENSIONS IN mm UNLESS NOTED.
- C. DO NOT SCALE DIMENSIONS.
- D. THE CONTRACTOR SHALL CHECK ALL DIMENSIONS PRIOR TO COMMENCEMENT OF CONSTRUCTION. DISCREPANCIES SHALL BE REPORTED TO THIS OFFICE IN WRITING.

LOCAL AUTHORITY / COUNTY COUNCIL GUIDELINES FOR THE DESIGN AND CONSTRUCTION OF HOUSING MANUAL TO TAKE PRECEDENCE WHERE ANY CONFLICT OCCURS.

NOTES
1. ALL LEVELS ARE TO LOCAL ASTRONOMICAL TIDE I.E. MALIN HEAD DATUM +2.51m

ISSUED FOR PLANNING
15/03/2023

REV	DESCRIPTION	DATE	DRAWN BY	CHKD BY
1	ISSUED FOR PLANNING NOTE ADDED	15.03.23	DR	DW
0	ISSUED FOR PLANNING	19.12.22	DR	DW

MALONE O'REGAN CONSULTING ENGINEERS

2B Richview Office Park, Clonskeagh, DUBLIN 14.

Tel: +353 1 260 2655
Fax: +353 1 260 2660
Email: info@mor.ie

St. Catherine's House, Catherine Street WATERFORD

Tel: +353 51 876 855
Fax: +353 51 876 828
Email: info@waterford.mor.ie

CLIENT NAME DUBLIN CITY COUNCIL	DRAWING NAME PROPOSED PONTOON DETAIL SHEET 1
JOB NAME RIVER LIFFEY BOAT PONTOON ISLANDBRIDGE, DUBLIN	
JOB NUMBER 21036	DRAWING NUMBER 101
REVISION 1	SHEET SIZE A1
SCALE 1:100	DATE DEC '22
DRAWN BY DR	ENGINEER DW