
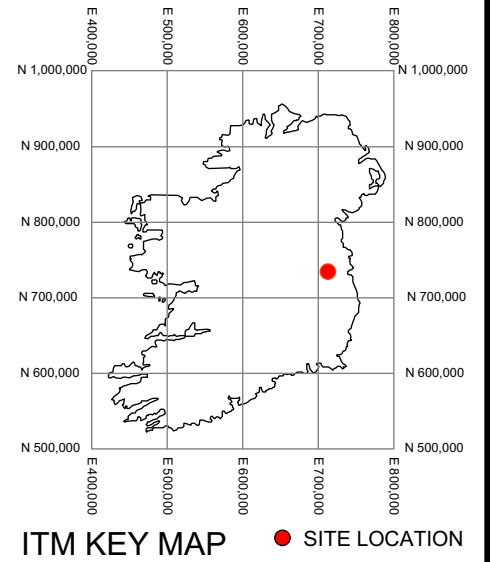


Application Site Boundary,
extends into river where necessary

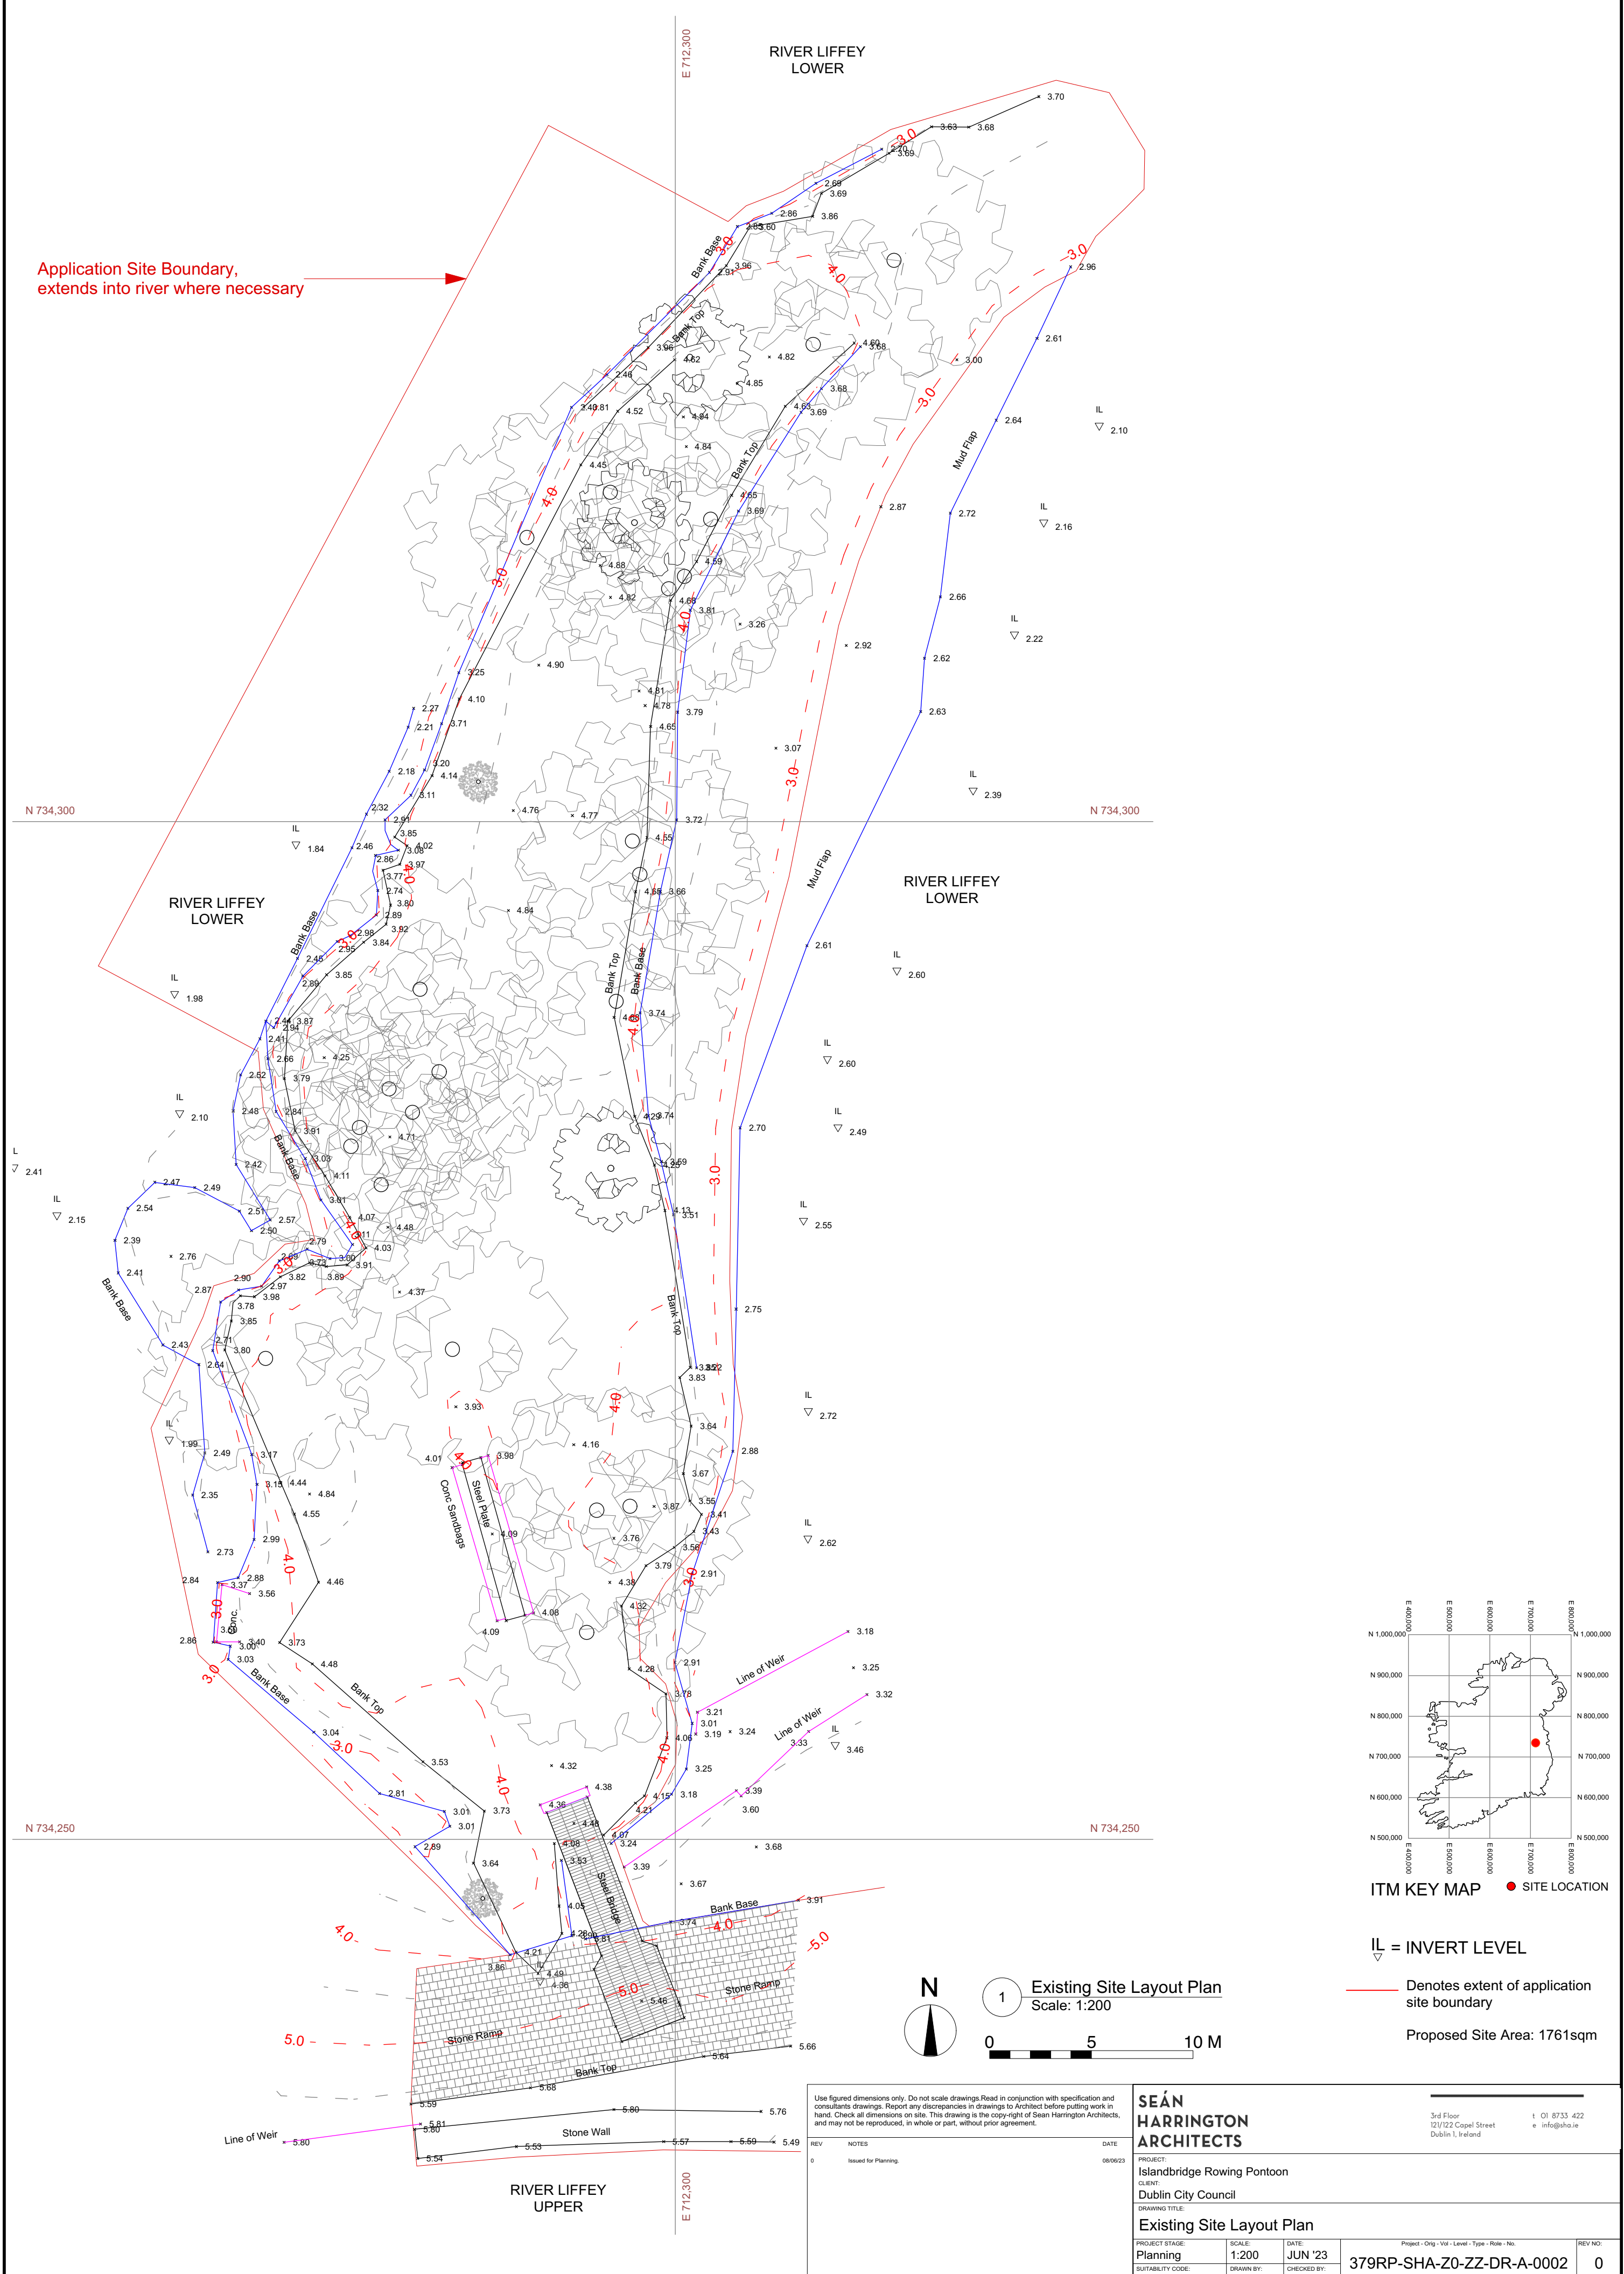

IL = INVERT LEVEL
 — Denotes extent of application site boundary
 Proposed Site Area: 1761sqm

1 Existing Site Layout Plan
 Scale: 1:200
 0 5 10 M

Use figured dimensions only. Do not scale drawings. Read in conjunction with specification and consultants drawings. Report any discrepancies in drawings to Architect before putting work in hand. Check all dimensions on site. This drawing is the copyright of Sean Harrington Architects, and may not be reproduced, in whole or part, without prior agreement.

REV	NOTES	DATE	SEÁN HARRINGTON ARCHITECTS 3rd Floor 12/122 Capel Street Dublin 1, Ireland t: 01 8733 422 e: info@sha.ie	
0	Issued for Planning	08/06/23	PROJECT: Islandbridge Rowing Pontoon CLIENT: Dublin City Council DRAWING TITLE: Existing Site Layout Plan	
PROJECT STAGE:	SCALE:	DATE:	Project - Orig - Vol - Level - Type - Rate - No.	REV NO.
Planning	1:200	JUN '23	379RP-SHA-Z0-ZZ-DR-A-0002	0
SUITABILITY CODE:	DRAWN BY:	CHECKED BY:		
S2	BC	SH		