



Appendix IV Drawings of proposed Islandbridge Pontoon

Overall drawings of proposed development


Pontoon Layout

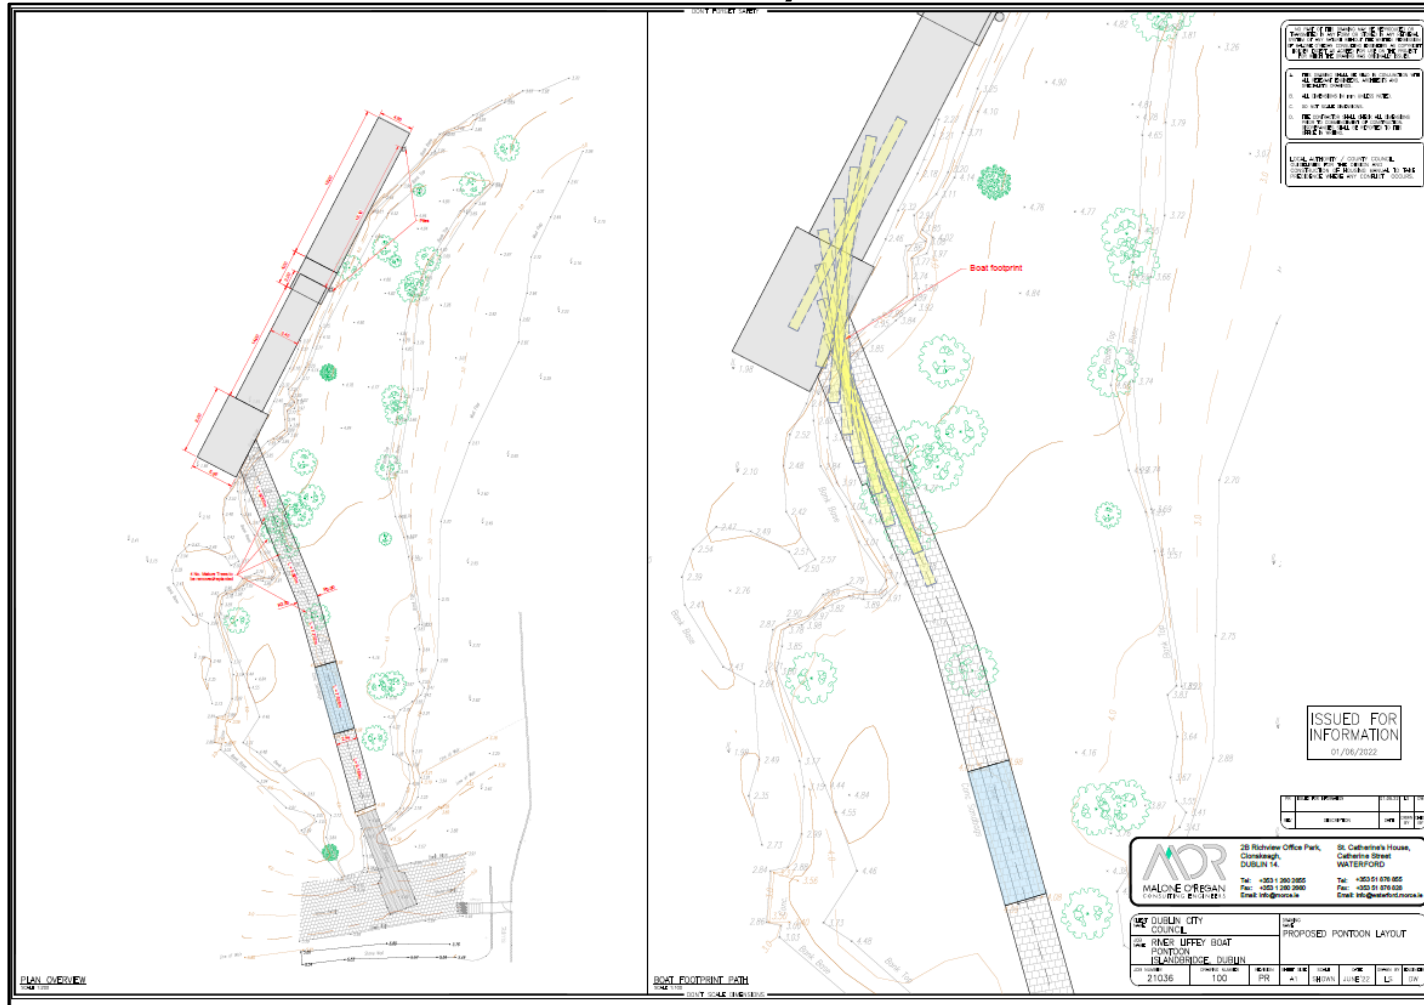

Proposed Pontoon Detail Sheet 1

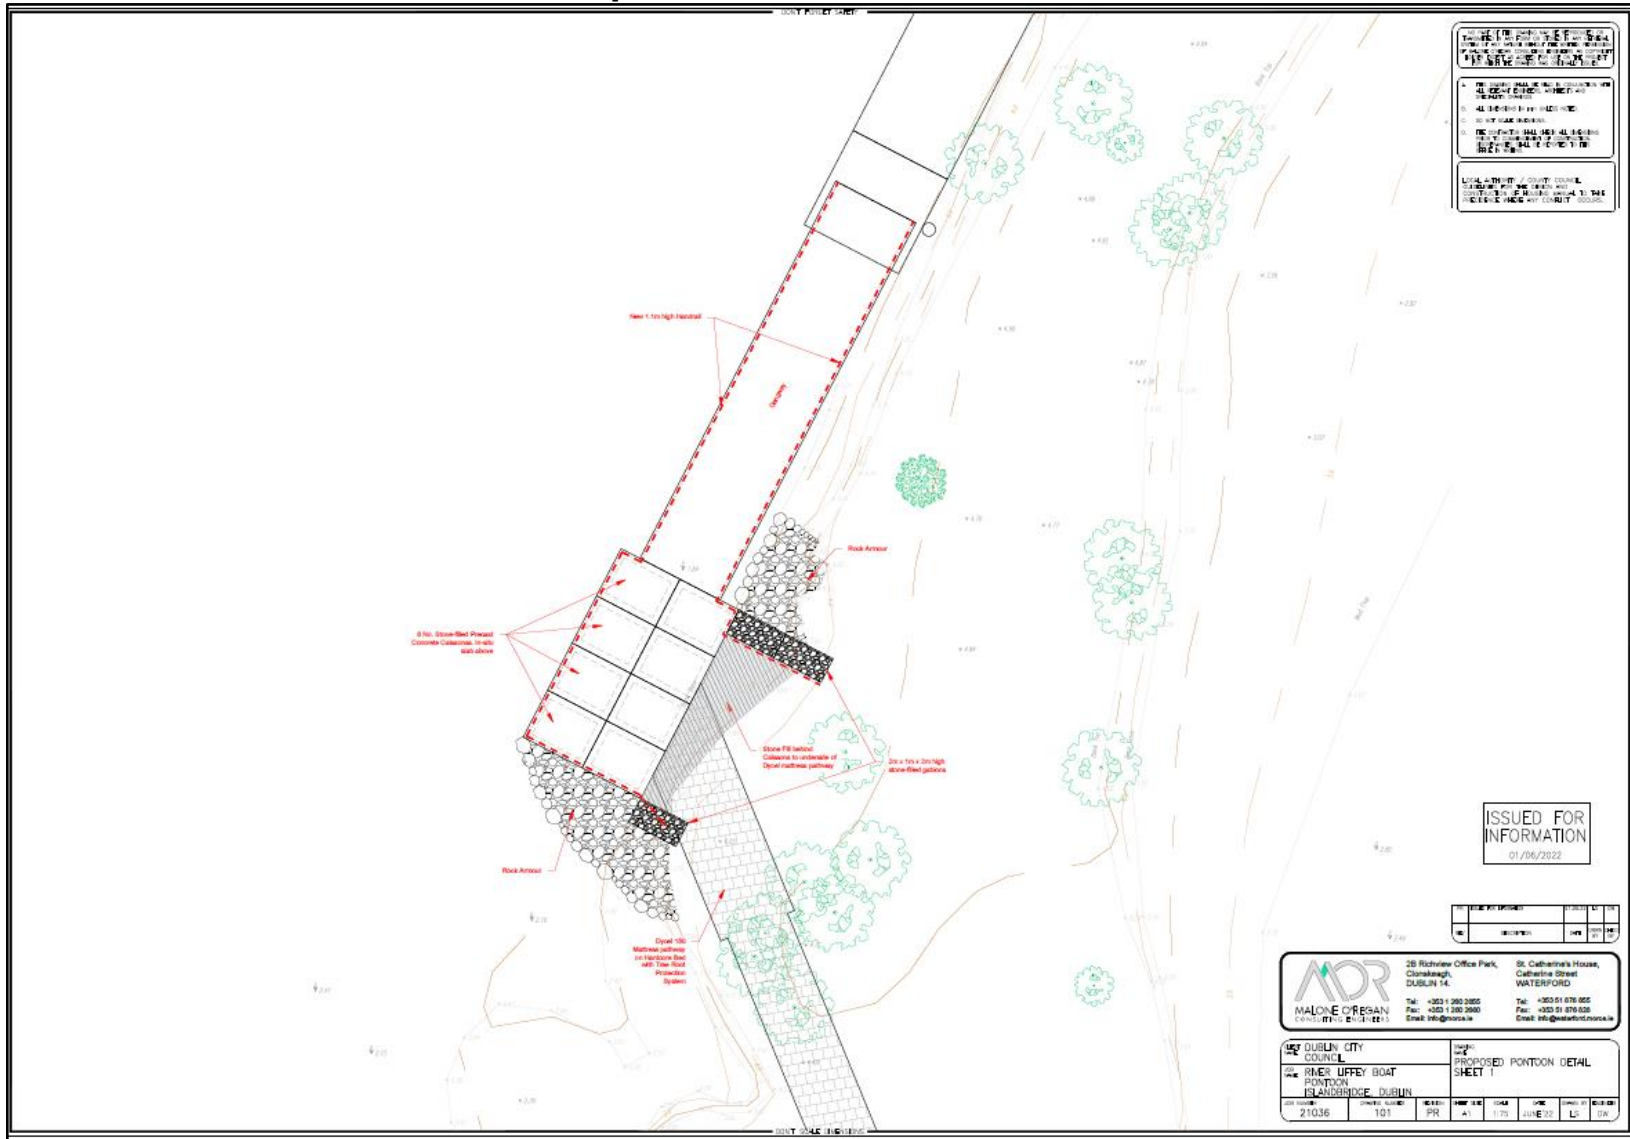

Proposed Pontoon Detail Sheet 2

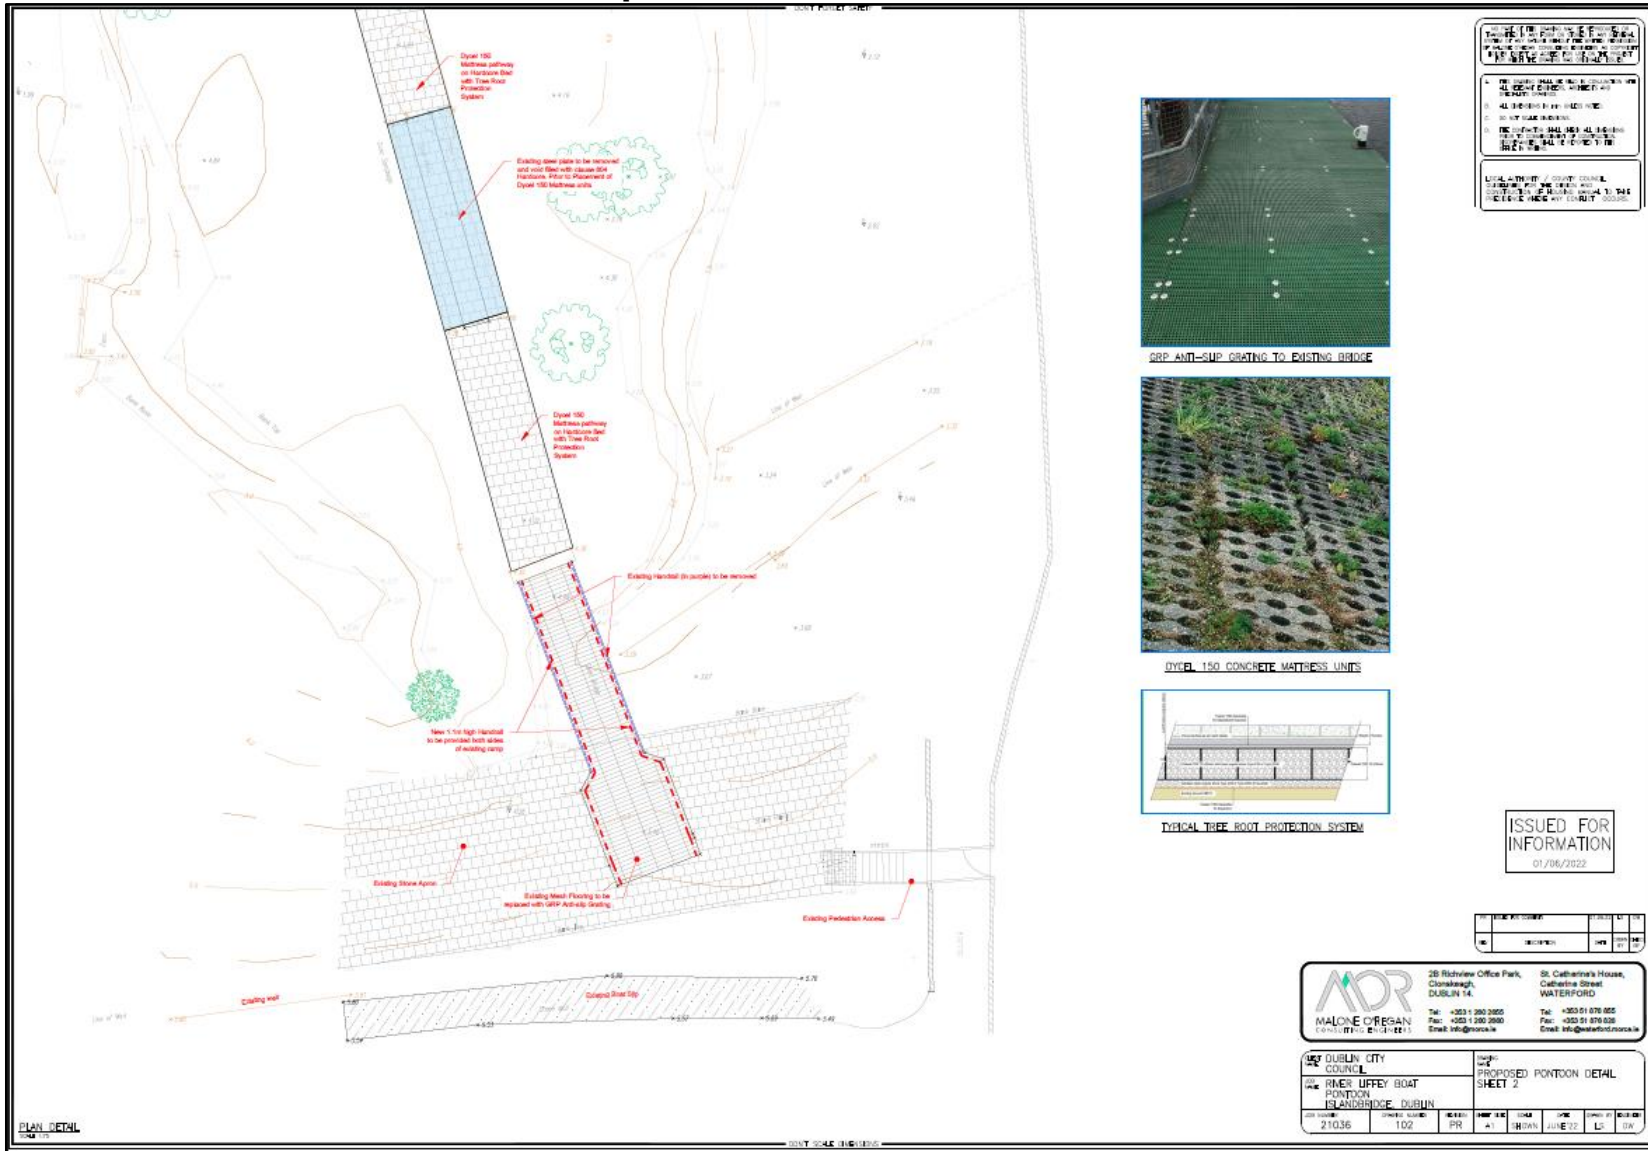

Proposed Pontoon Hording Layout

