


PLAN
A1 SCALE: 1:250



ALIGNMENT - LIBRARY SQ CL PROFILE
A1 SCALE: 1:250 HORIZONTAL, 1:25 VERTICAL

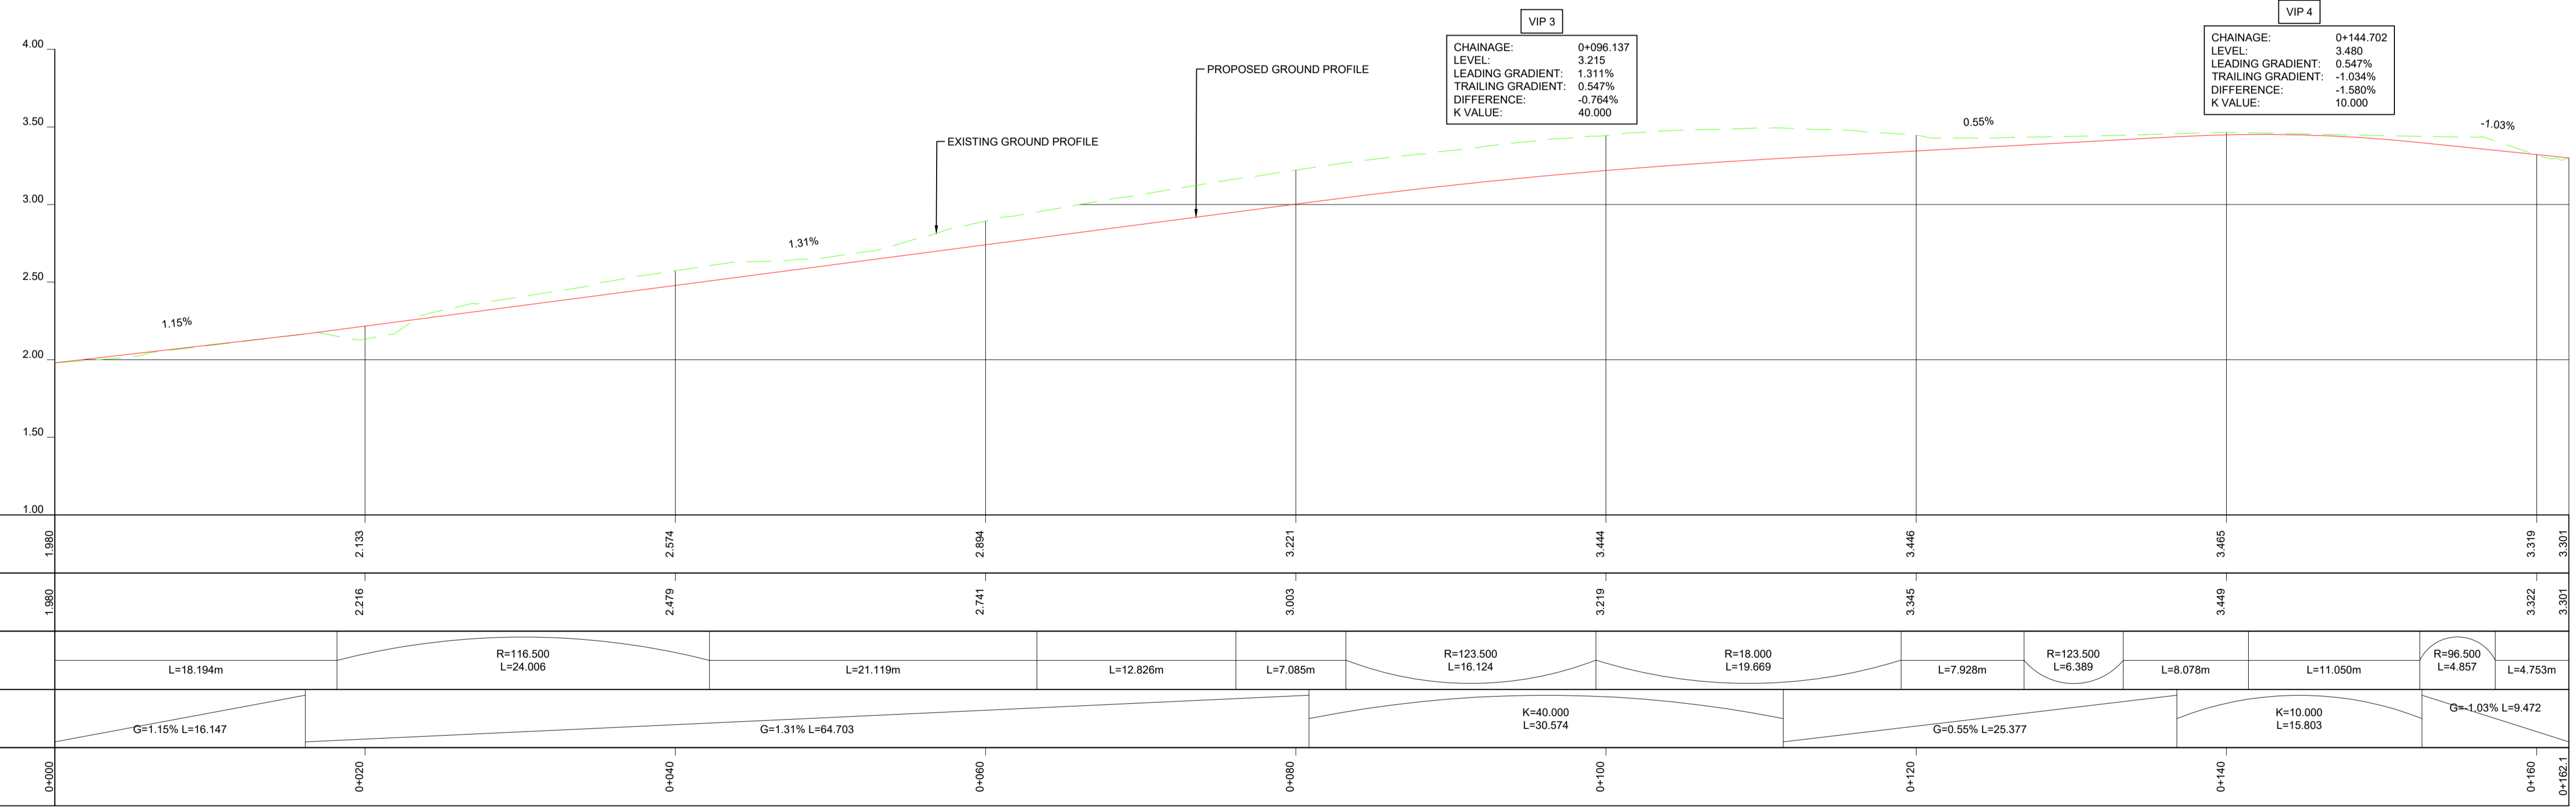

No.	Revision	Date	By	Chkd	App'd
P01	FOR INFORMATION	FEB 2023	CN	EOC	EOC
P02	UPDATED TO SUIT PRE PART VII COMMENTS	JUNE 2023	CN	EOC	EOC



ROUGHAN & O'DONOVAN
CONSULTING ENGINEERS
ARENA HOUSE, ARENA ROAD,
SANDYFORD, DUBLIN 18
D18 V8P6, IRELAND

Project Title		LIBRARY SQUARE RINGSEND - PUBLIC REALM IMPROVEMENT AND LIBRARY REFURBISHMENT AND EXTENSION					
Drawing Title		PLAN & PROFILE SHEET 1 OF 2					
Project Number	Originator	Volume	Location	Type	Role	Number	
LIB	ROD	HML	SW_AE	DR	CH	100104	
Scale (A1)	1:250	Date	February 2023	Job No.	21.178	Rev.	
						P02	