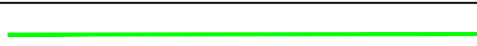


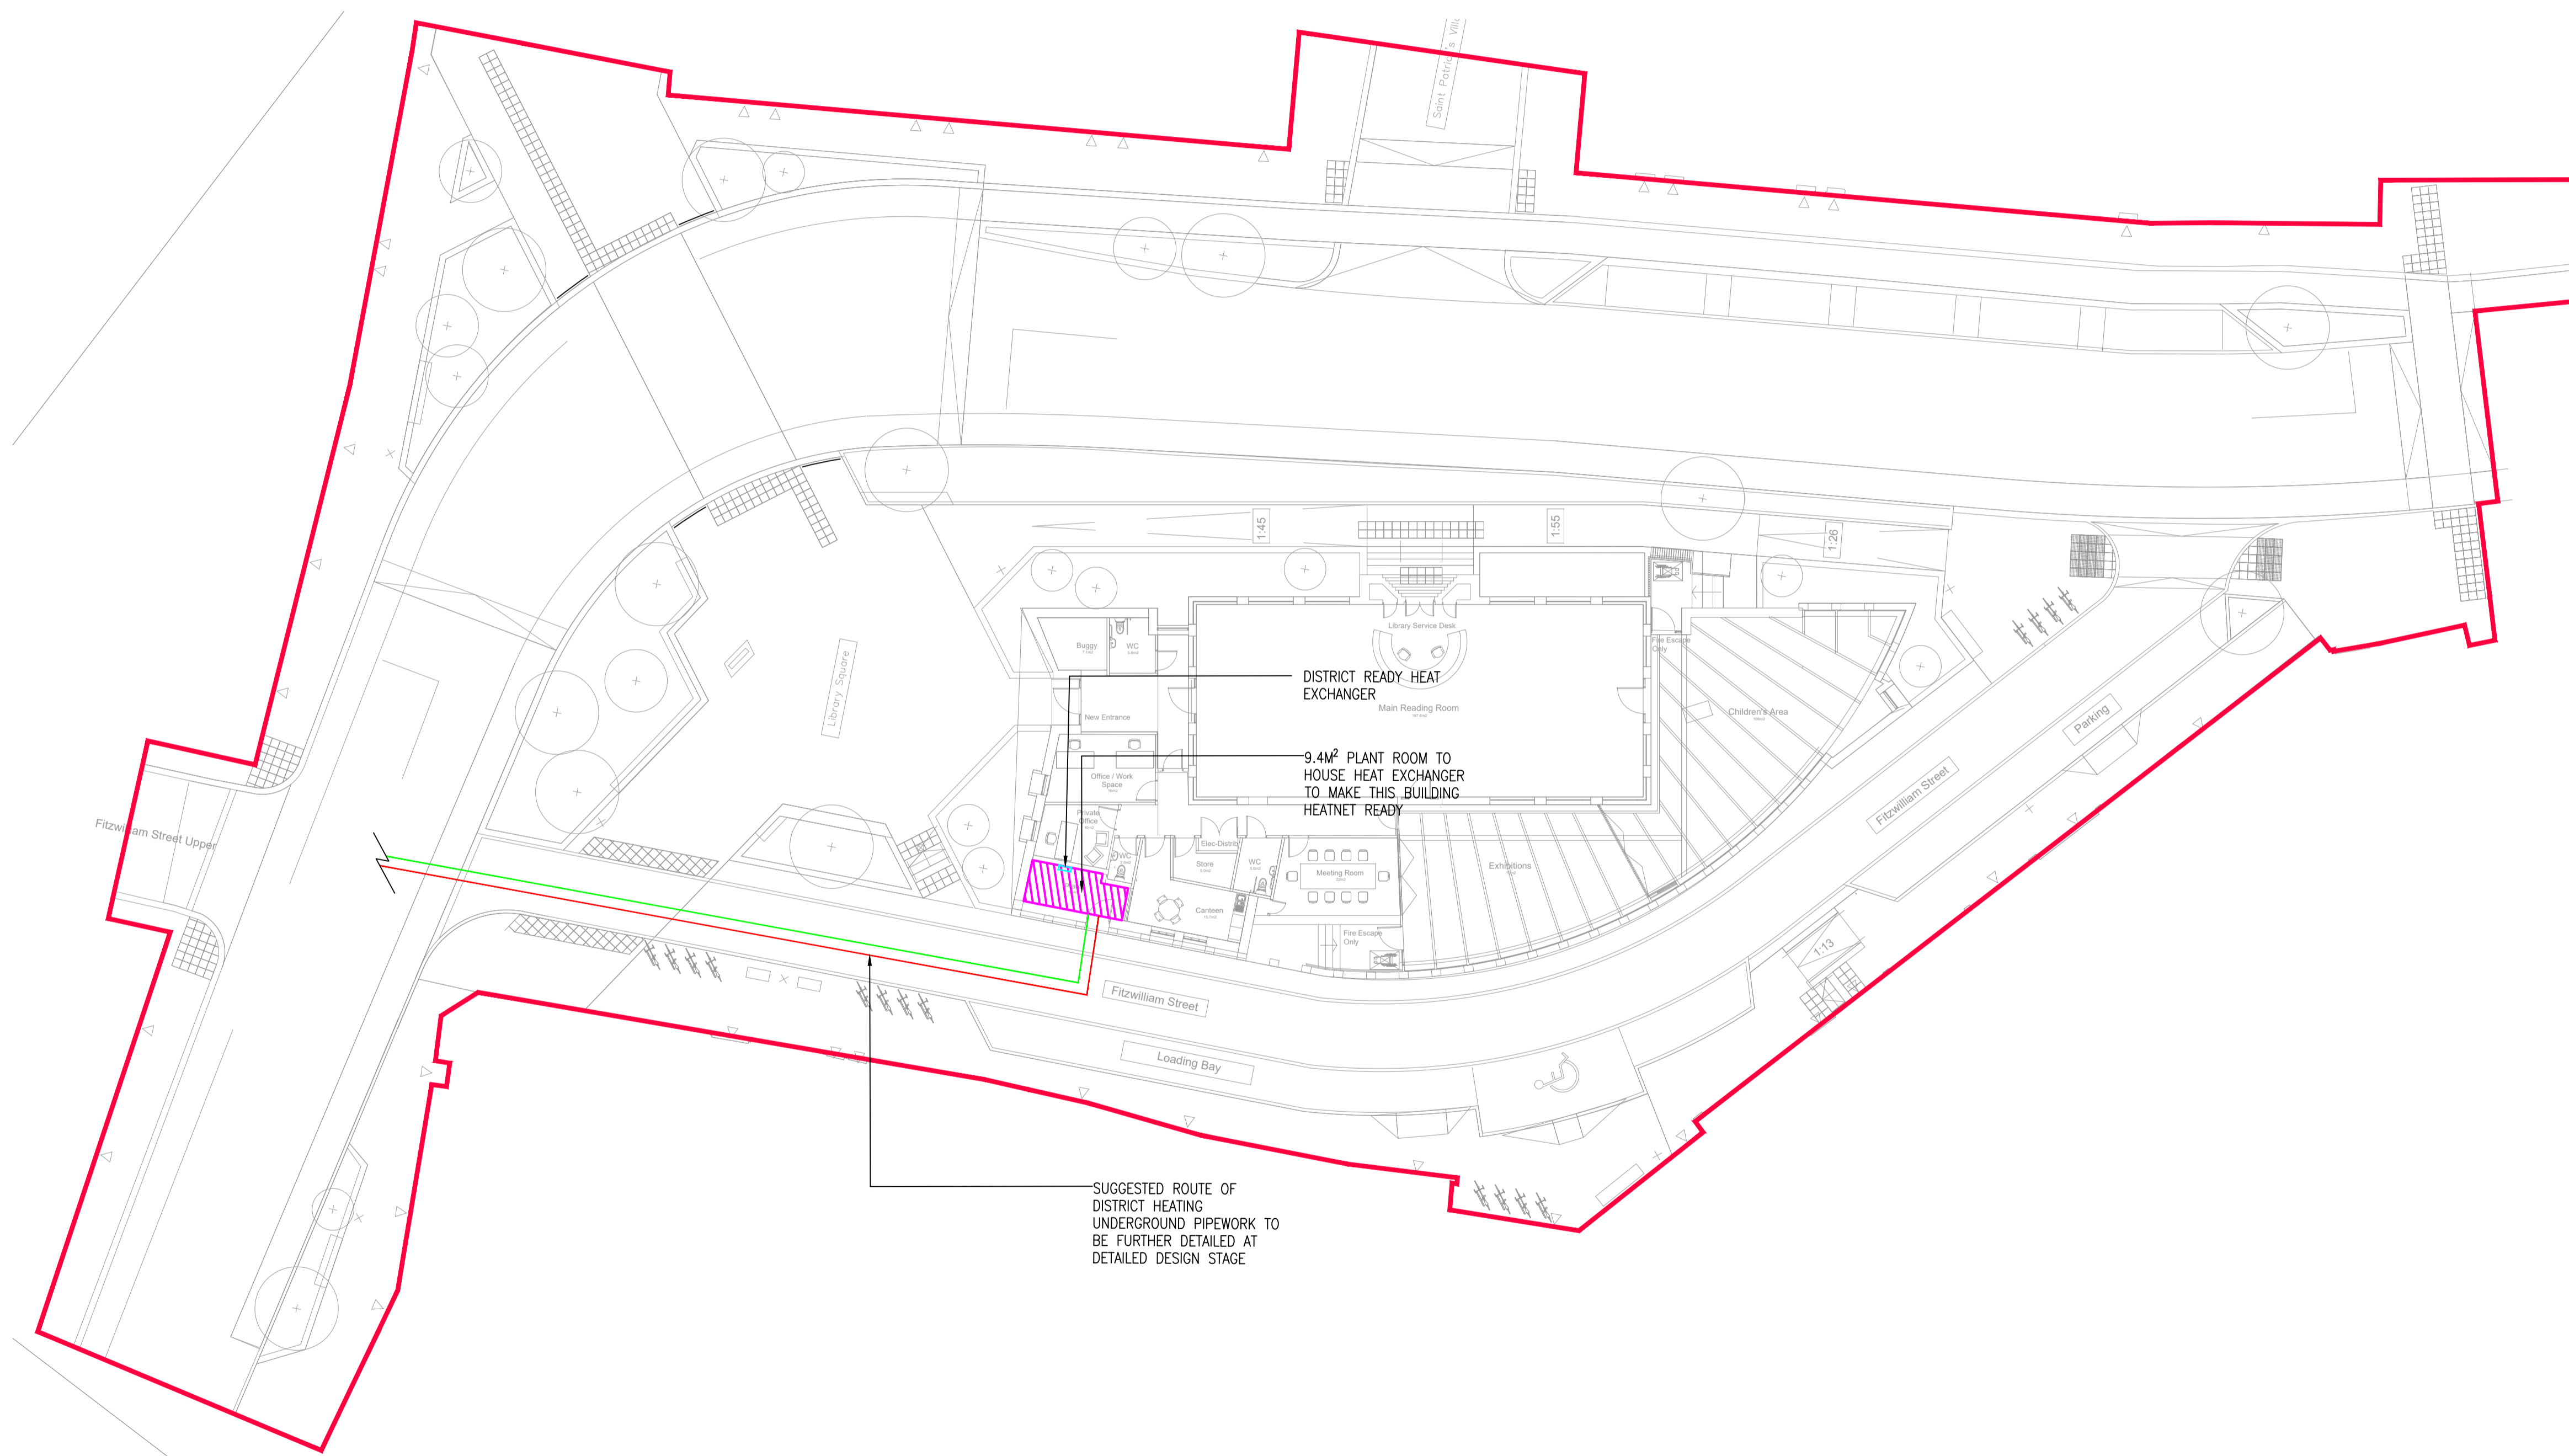


LEGEND	
	DISTRICT HEATING FLOW PIPE
	DISTRICT HEATING RETURN PIPE
	DISTRICT HEATING HEAT EXCHANGER



<table border="1"> <thead> <tr> <th>REV</th> <th>DATE</th> <th>DESCRIPTION</th> <th>BY</th> <th>CHK</th> </tr> </thead> <tbody> <tr><td>---</td><td>---</td><td>---</td><td>---</td><td>---</td></tr> <tr><td>---</td><td>---</td><td>---</td><td>---</td><td>---</td></tr> <tr><td>---</td><td>---</td><td>---</td><td>---</td><td>---</td></tr> <tr><td>---</td><td>---</td><td>---</td><td>---</td><td>---</td></tr> <tr><td>---</td><td>---</td><td>---</td><td>---</td><td>---</td></tr> <tr><td>---</td><td>---</td><td>---</td><td>---</td><td>---</td></tr> <tr><td>---</td><td>---</td><td>---</td><td>---</td><td>---</td></tr> <tr><td>---</td><td>---</td><td>---</td><td>---</td><td>---</td></tr> <tr><td>---</td><td>---</td><td>---</td><td>---</td><td>---</td></tr> <tr><td>---</td><td>---</td><td>---</td><td>---</td><td>---</td></tr> <tr><td>---</td><td>---</td><td>---</td><td>---</td><td>---</td></tr> </tbody> </table>	REV	DATE	DESCRIPTION	BY	CHK	---	---	<p>THIS IS A PERFORMANCE DRAWING ONLY. WORKING AND INSTALLATION DRAWINGS ARE THE RESPONSIBILITY OF THE CONTRACTOR. FINAL POSITIONS OF ALL ITEMS SHOWN ARE FOR GUIDANCE AND PRICING PURPOSES ONLY. THE EXACT FINAL LOCATIONS ARE THE RESPONSIBILITY OF THE CONTRACTOR WHO SHALL CO-ORDINATE HIS INSTALLATIONS WITH THE MAIN CONTRACTOR AND ALL OTHER TRADES.</p>				<p>PROJECT: LIBRARY SQUARE RINGSEND - PUBLIC REALM IMPROVEMENT AND LIBRARY REFURBISHMENT AND EXTENSION</p>	<p>JV TIERNEY & CO MECHANICAL ELECTRICAL & SUSTAINABLE ENGINEERS The Tannery, 53-56 Cork Street, Dublin D08 P92R, Ireland T: +353 1 421 4900 E: email@jvtierney.ie W: www.jvtierney.ie ISO 45001:2018 I.S. EN ISO 9001:2015 I.S. EN ISO 14001:2015</p>			
	REV	DATE	DESCRIPTION	BY	CHK	
---	---	---	---	---	
---	---	---	---	---	
<table border="1"> <thead> <tr> <th>REV</th> <th>DATE</th> <th>DESCRIPTION</th> <th>BY</th> <th>CHK</th> </tr> </thead> <tbody> <tr> <td>P01</td> <td>03.05.2023</td> <td>ISSUED FOR PLANNING</td> <td>RD</td> <td>JL</td> </tr> <tr><td>---</td><td>---</td><td>---</td><td>---</td><td>---</td></tr> <tr><td>---</td><td>---</td><td>---</td><td>---</td><td>---</td></tr> <tr><td>---</td><td>---</td><td>---</td><td>---</td><td>---</td></tr> <tr><td>---</td><td>---</td><td>---</td><td>---</td><td>---</td></tr> <tr><td>---</td><td>---</td><td>---</td><td>---</td><td>---</td></tr> <tr><td>---</td><td>---</td><td>---</td><td>---</td><td>---</td></tr> </tbody> </table>		REV	DATE	DESCRIPTION	BY	CHK	P01	03.05.2023	ISSUED FOR PLANNING	RD	JL	---	---	<p>DRAWING TITLE: INDICATIVE DISTRICT HEATING ROUTE</p>				<p>DRAWING NUMBER: LSR-JVT-ZZ-00-DR-E-5000</p>																							
REV	DATE	DESCRIPTION	BY	CHK	
P01	03.05.2023	ISSUED FOR PLANNING	RD	JL	
---	---	---	---	---	
---	---	---	---	---	
---	---	---	---	---	
---	---	---	---	---	
---	---	---	---	---	
---	---	---	---	---	
<table border="1"> <thead> <tr> <th>DRAWN</th> <th>DATE</th> <th>SCALE</th> <th>PROJECT NUMBER</th> <th>REVISION</th> </tr> </thead> <tbody> <tr> <td>RD</td> <td>03.05.2023</td> <td>1:200@A1L</td> <td>4254</td> <td>P01</td> </tr> </tbody> </table>		DRAWN	DATE	SCALE	PROJECT NUMBER	REVISION	RD	03.05.2023	1:200@A1L	4254	P01	<p>DRAWING STATUS: PLANNING</p>	
DRAWN	DATE	SCALE	PROJECT NUMBER	REVISION	
RD	03.05.2023	1:200@A1L	4254	P01	
<p>© Copyright JVTierney & Co.</p>	