

VINCENTIAN COMMUNITY

Dublin City Council
Culture, Recreation, Economic Services Department
Ground Floor, Block 4
Wood Quay
Dublin 8
D08 RF3F

15th June 2023

Re: Letter of Consent to Planning Application

Site: Planning Application for development on the site of Dalymount Park

To Whom It May Concern,


I refer to the above intended planning application, the site of which includes lands in the control of Orsigny Ltd (Vincentian Order), specifically lands:

- South-Western Corner of the Dalymount Park Site adjacent to St Peters National School and Dalymount Laneas indicated in blue and marked by A on attached drawings.

I wish to confirm that the Orsigny Ltd (Vincentian Order) has no objection to the inclusion of these lands for the purpose of making a planning application. This is without prejudice to the outcome of the planning application process.

Yours Sincerely,

Very Rev. Paschal Scallon CM

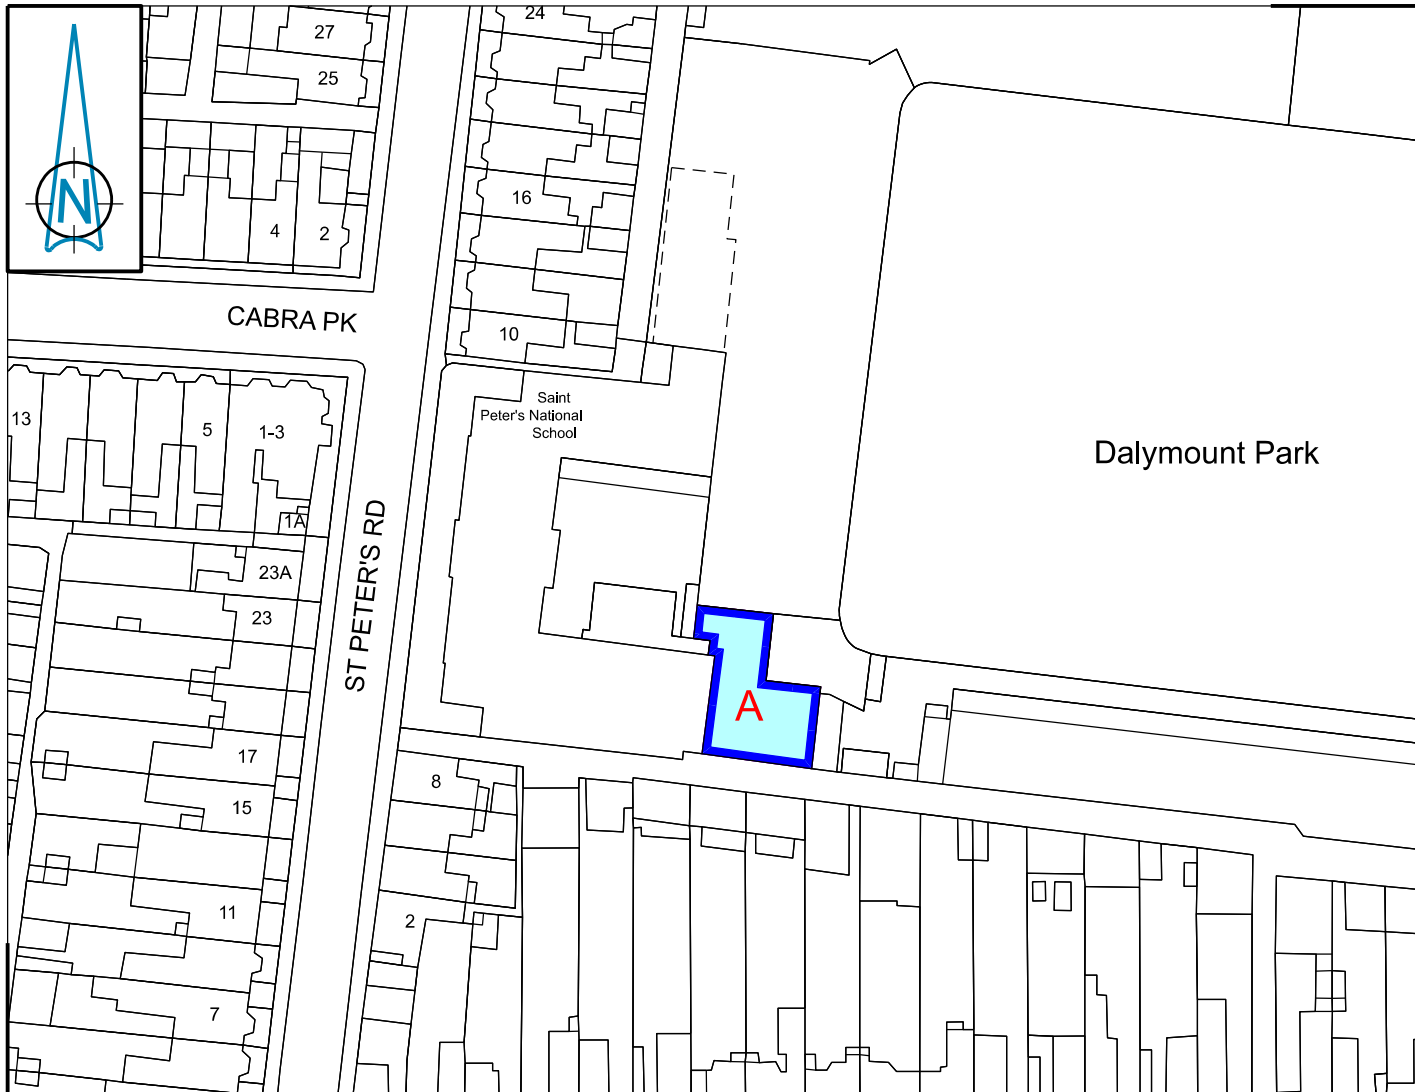

N: 735926.188

DALYMOUNT PARK - Lands at

Vincentian Order to Dublin City Council (234m²) shown thus 



Comhairle Cathrach
Bhaile Átha Cliath
Dublin City Council

An Roinn Comhshaoil agus Iompair
Rannán Suirbhéireachta agus Léarscáilithe
Environment and Transportation Department
Survey and Mapping Division

O.S REF 3197-19	SCALE 1:1000
DATE 14-06-2023	SURVEYED / PRODUCED BY A-M Murphy

INDEX No	DWG No	REV
FILE NO	F:\SM-2023-0365 - 001 - A.dgn	

Dr JOHN W. FLANAGAN
CEng FIEI FICE
CITY ENGINEER

THIS MAP IS CERTIFIED TO BE COMPUTER GENERATED BY
DUBLIN CITY COUNCIL FROM ORDNANCE SURVEY DIGITAL MAPBASE
SURVEY, MAPPING AND RELATED RESEARCH APPROVED
APPROVED _____
THOMAS CURRAN
ACTING MANAGER LAND SURVEYING & MAPPING
DUBLIN CITY COUNCIL

INDEX No.
SM-2023-0365