


01 Existing Elevation 01  
Scale 1:300

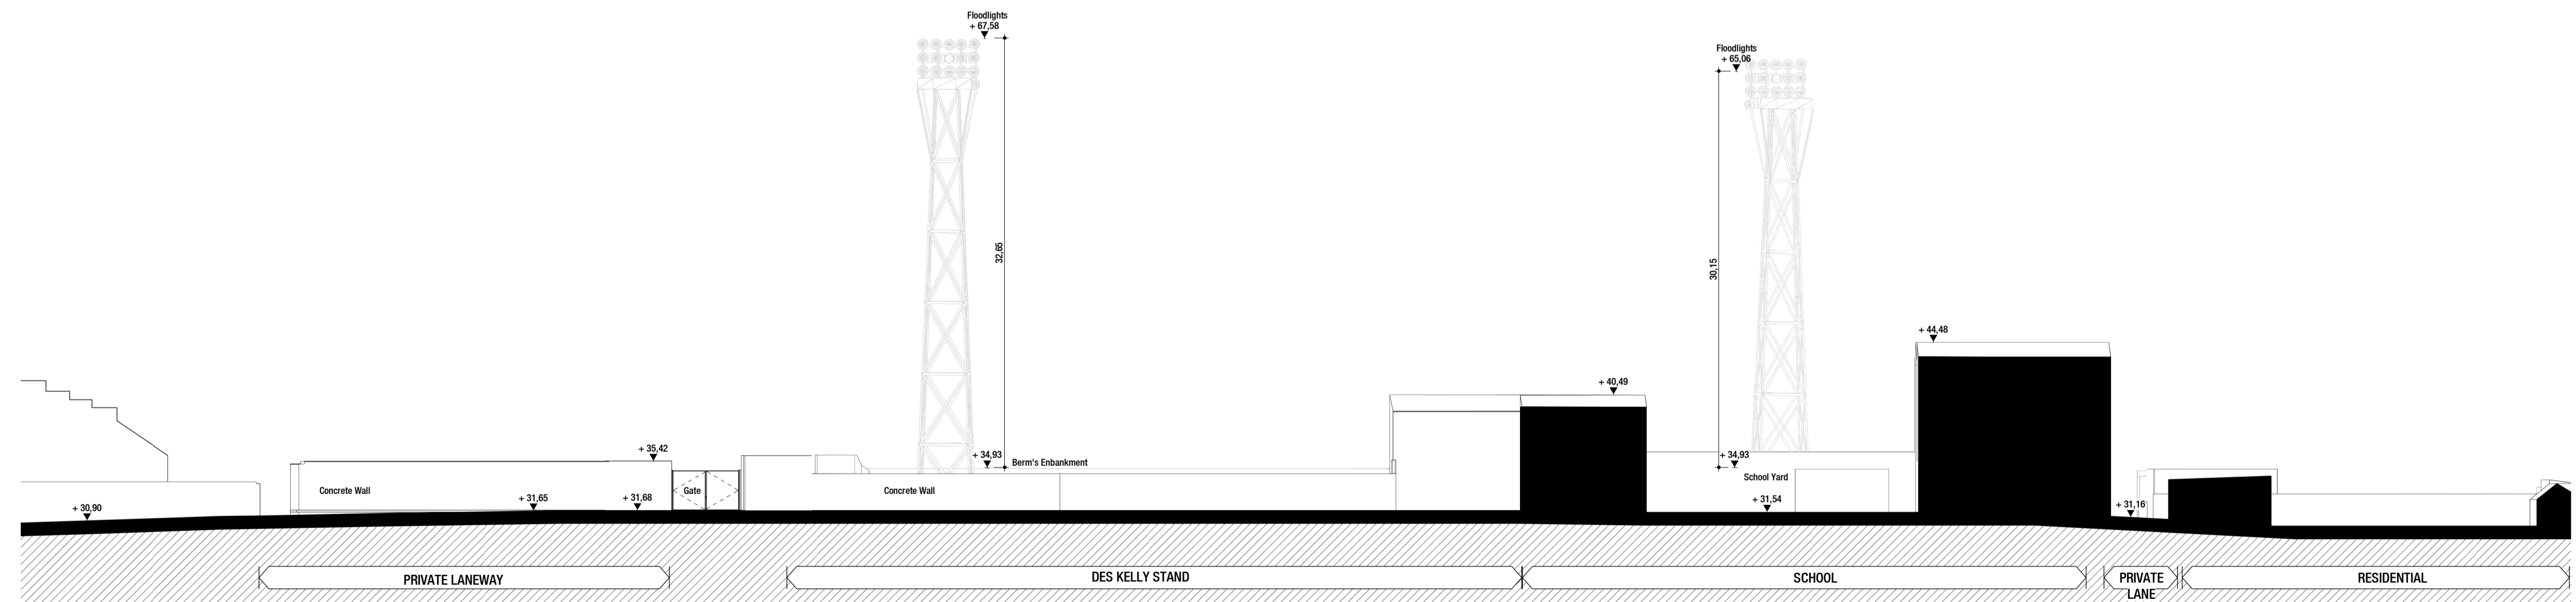


02 Existing Elevation 02  
Scale 1:300

GENERAL NOTES:

- All dimensions are in millimeters. All vertical levels in metres and referenced to MSL datum unless noted otherwise.
- All Architecture drawings to be read in conjunction with all relevant specifications, Structural Engineer's drawings, Services Engineer's and other Specialist's drawings. Any discrepancies between graphic and written information must be immediately reported to the Architect in writing.
- 

KEY PLAN:

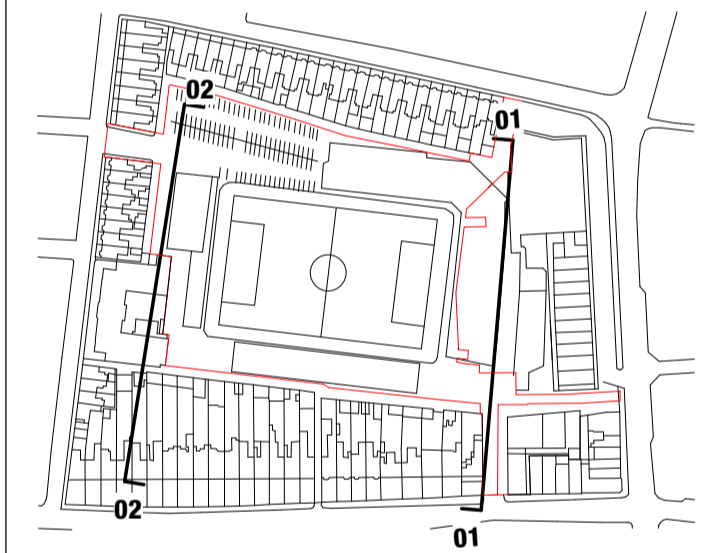

A1: 1/300  
A3: 1/600  
0 100 3 6

05	01/09/2023	FOR PLANNING	AA	VB	VB
Ver	Date	Issue Details	Dwn	Chd	App

Client



Project  
**Dalymount Park Stadium Redevelopment**

Dwg Title  
**Existing GA Elevations**

Scale	Date	Client Project No.	Origin Project No.
A1 1:300 A3 1:600	01/09/2023	-	P - 102025
Drawn	Checked	Approved	Approved
AA	VB	VB	VB
Drawing No.	Status	Revision	
102025-IDO-DR-A-1101-XX-XX	S4	05	

Architects & Engineers  
**IDOM GILROYMCMAHON ARCHITECTS**