



03 Existing Elevation 03  
Scale 1:300

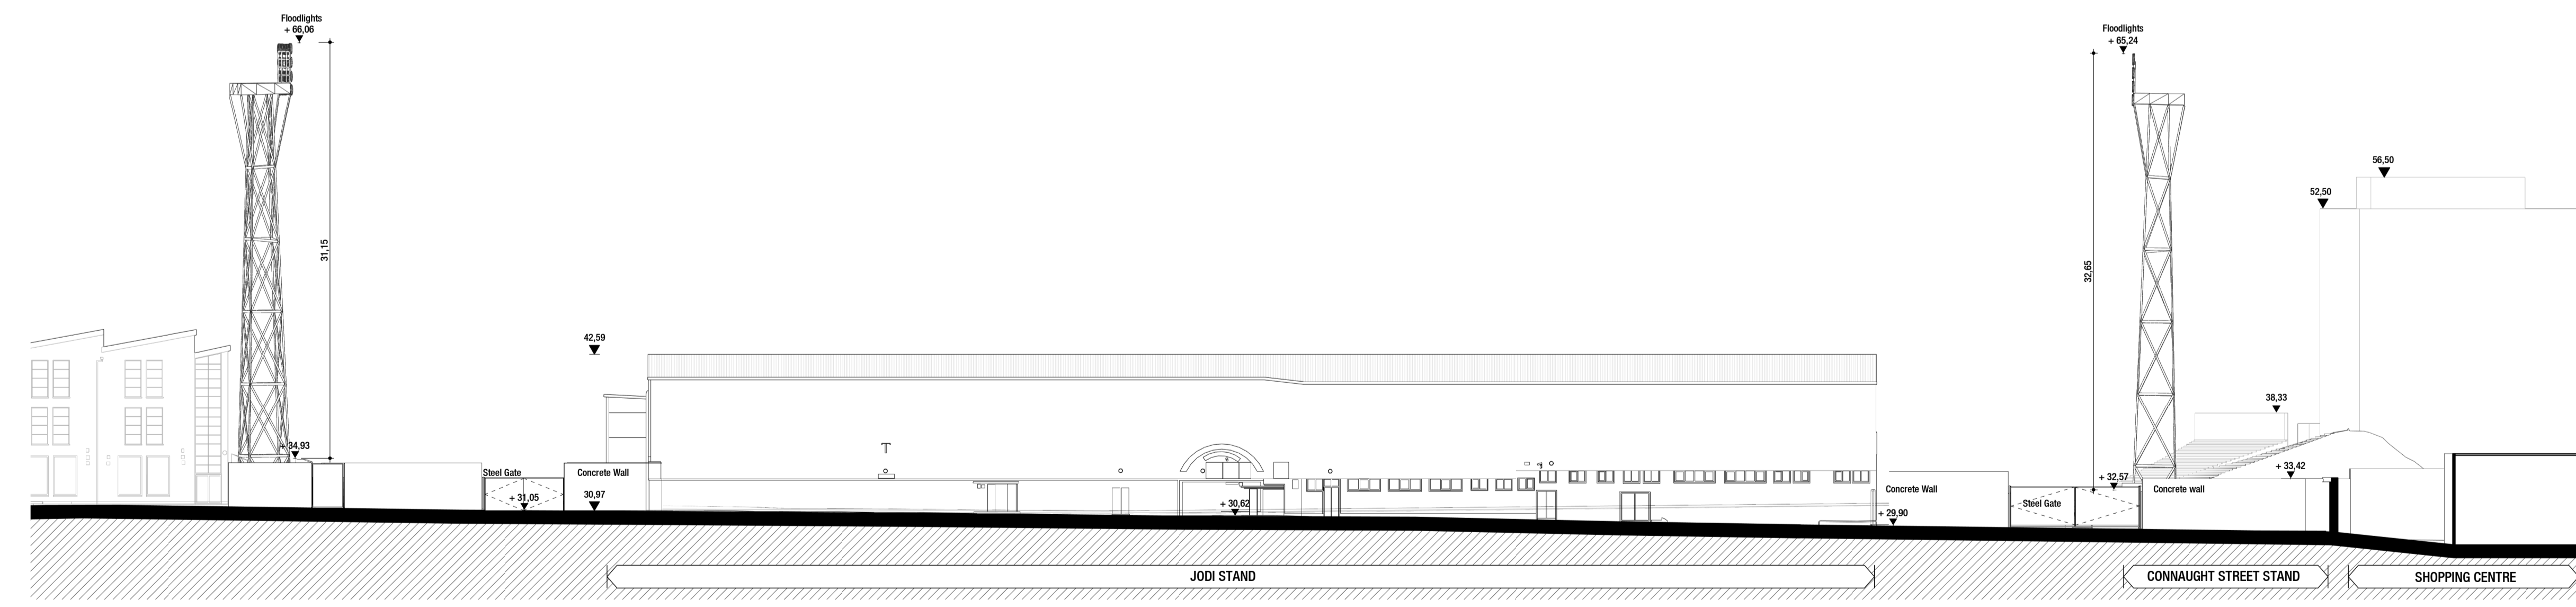

04 Existing Elevation 04  
Scale 1:300

- GENERAL NOTES:**
- All dimensions are in millimeters. All vertical levels in metres and referenced to MSL datum unless noted otherwise.
  - All Architecture drawings to be read in conjunction with all relevant specifications, Structural Engineer's drawings, Services Engineer's and other Specialist's drawings.
  - Any discrepancies between graphic and written information must be immediately reported to the Architect in writing.

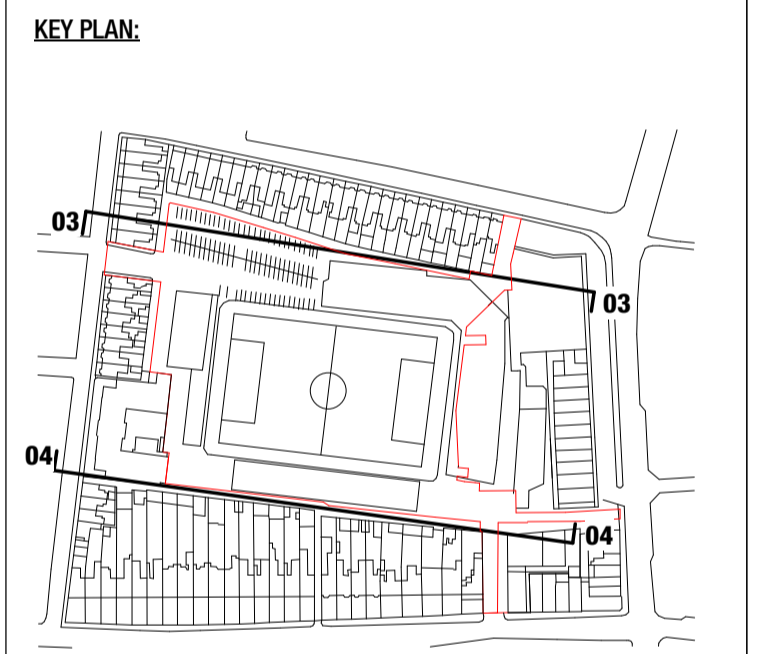

05	01/09/2023	FOR PLANNING	AA	VB	VB
Ver	Date	Issue Details	Dwn	Chd	App



Project  
**Dalymount Park Stadium Redevelopment**

Dwg Title  
**Existing GA Elevations**

Scale	Date	Client Project No.	Origin. Project No.
A1 1:300 A3 1:600	01/09/2023	-	P - 102025
Drawn	Checked	Approved	
AA	VB	VB	
Drawing No.	Status	Revision	
102025-IDO-DR-A-1102-XX-XX	S4	05	

