


03 Existing GA Section 03  
Scale 1:200

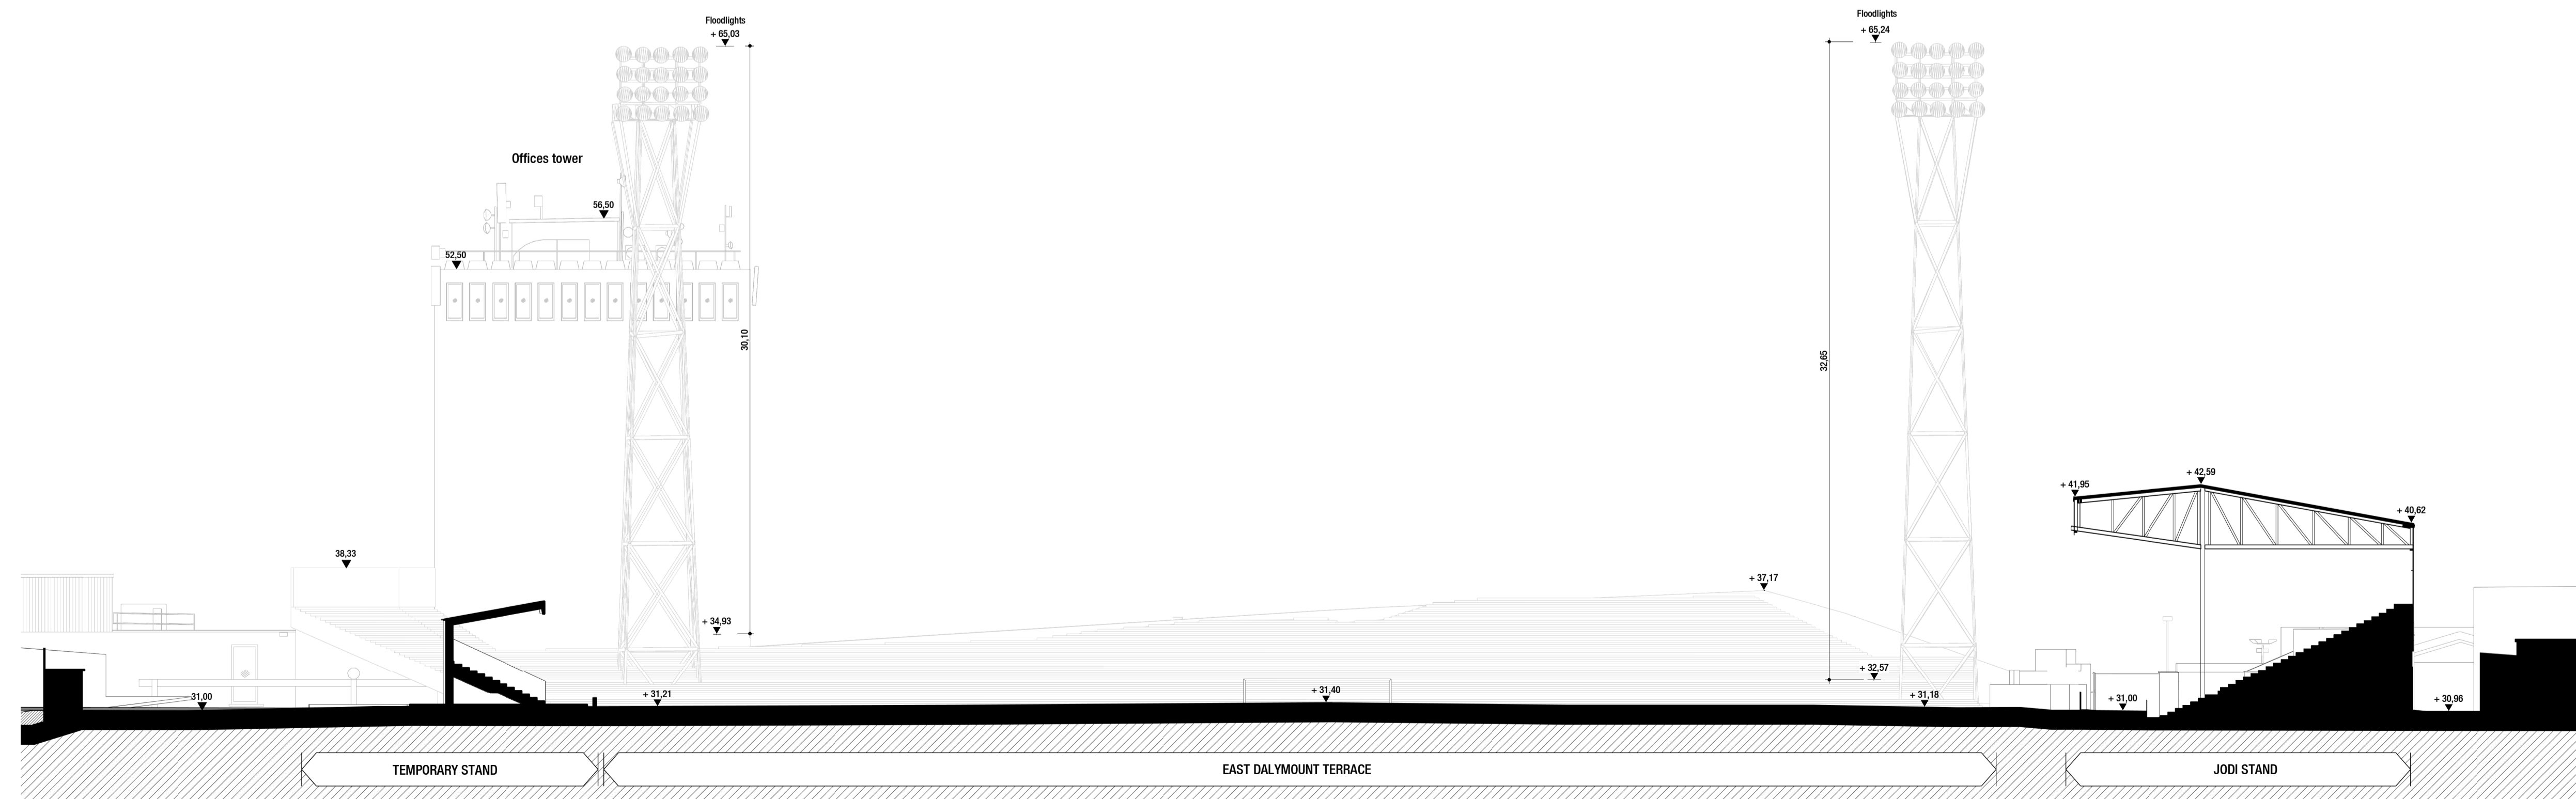

04 Existing GA Section 04  
Scale 1:200

GENERAL NOTES:

- All dimensions are in millimeters. All vertical levels in metres and referenced to MSL datum unless noted otherwise.
- All Architecture drawings to be read in conjunction with all relevant specifications, Structural Engineer's drawings, Services Engineer's and other Specialist's drawings. Any discrepancies between graphic and written information must be immediately reported to the Architect in writing.
- 

KEY PLAN:



A1: 1/200  
A3: 1/400

08	01/09/2023	FOR PLANNING	AA	VB	AA
Ver	Date	Issue Details	Dwn	Chd	App

Client



Project

Dalymount Park  
Stadium Redevelopment

Dwg Title

Existing GA Sections

Scale	Date	Client Project No.	Origin. Project No.
A1 1:200 A3 1:400	01/09/2023	-	P - 102025
Drawn	Checked	Approved	
AA	VB	VB	

Drawing No.	Status	Revision
102025-IDO-DR-A-1202-XX-XX	S4	08

Architects & Engineers

