


04 Proposed Section 04  
Scale 1:200

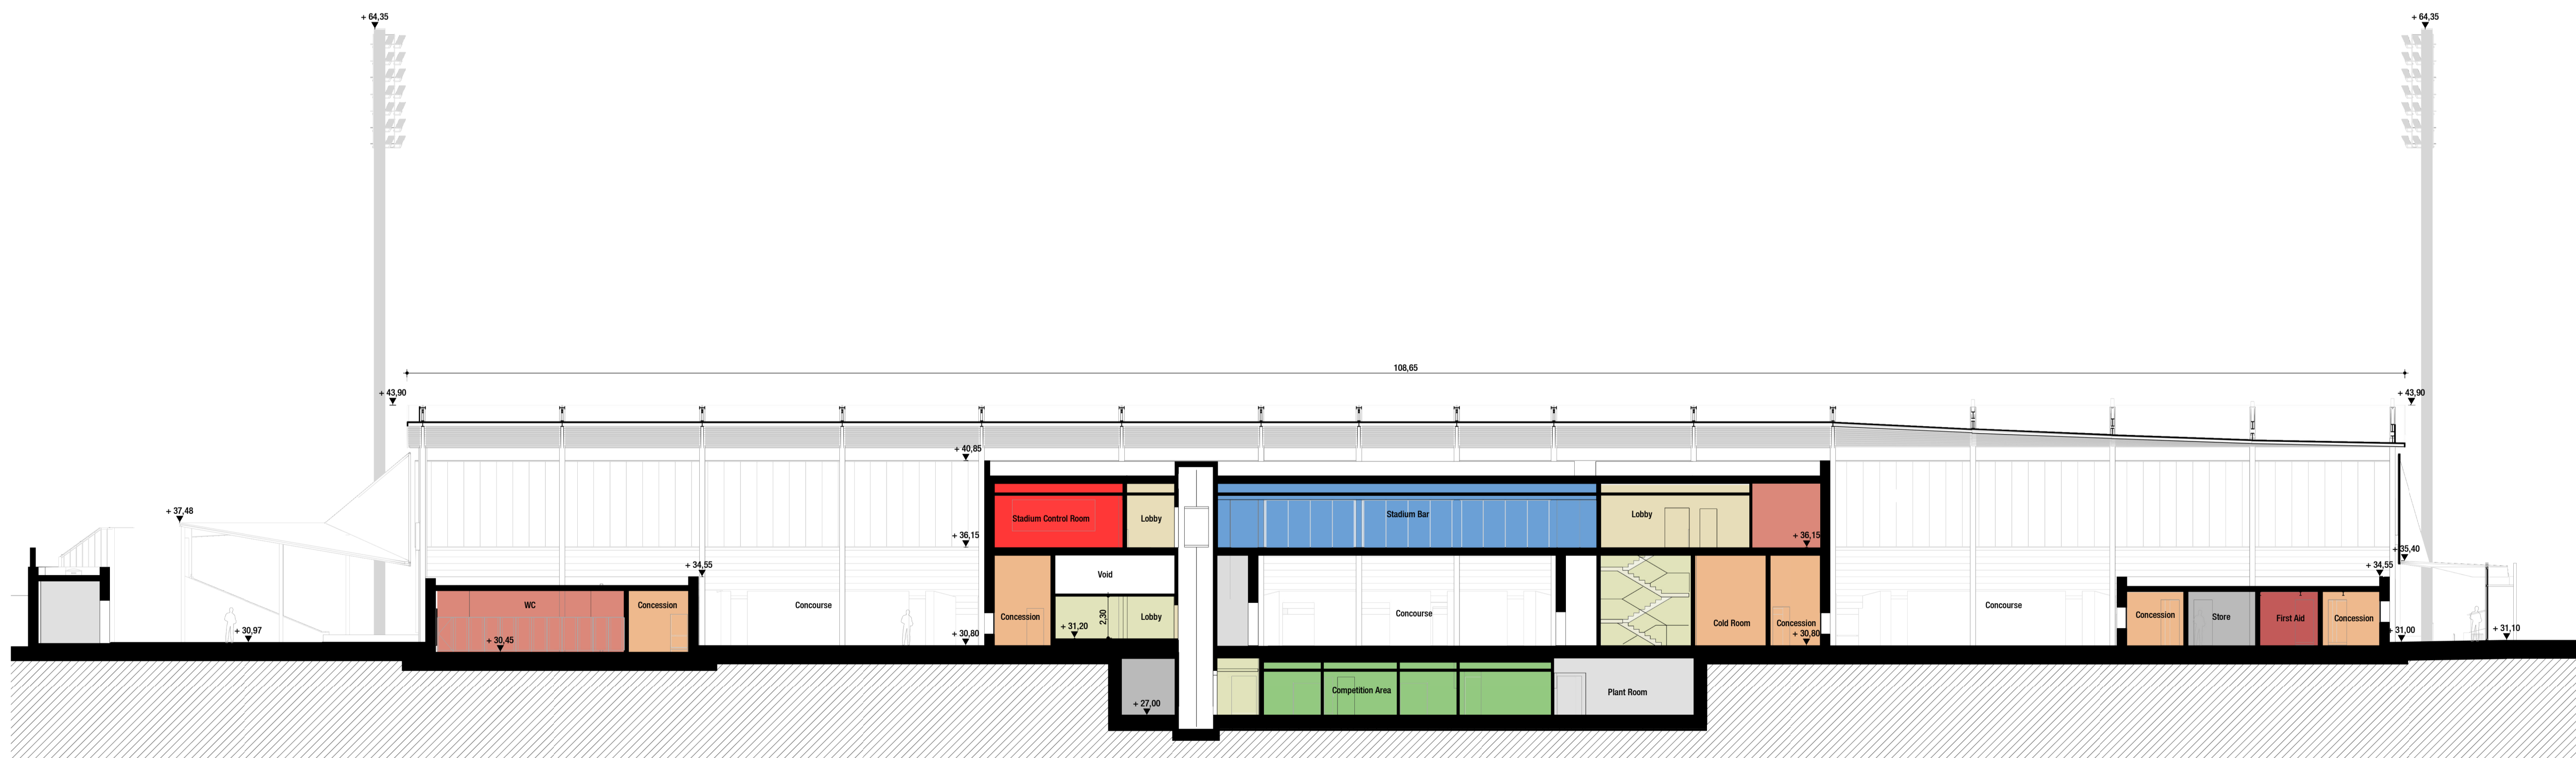


05 Proposed Section 05  
Scale 1:200

GENERAL NOTES:

- All dimensions are in millimeters. All vertical levels in metres and referenced to MSL datum unless noted otherwise.
- All Architecture drawings to be read in conjunction with all relevant specifications, Structural Engineer's drawings, Services Engineer's and other Specialist's drawings.
- Any discrepancies between graphic and written information must be immediately reported to the Architect in writing.

KEY PLAN:

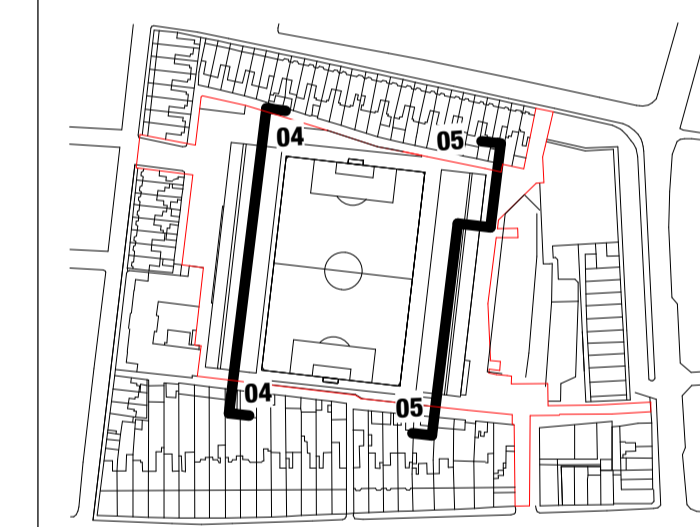

A1: 1/200  
A3: 1/400

Ver	Date	Issue Details	AA	VB	VB
05	01/09/2023	FOR PLANNING	AA	VB	VB
		Issue Details	Dwn	Chd	App

Client



Project

Dalymount Park  
Stadium Redevelopment

Dwg Title

Proposed GA - East - West Stand Sections

Scale	Date	Client Project No.	Origin. Project No.
A1 1:200	01/09/2023	-	P - 102025
A3 1:400	Drawn	Checked	Approved
	AA	VB	VB

Drawing No.	Status	Revision
102025-IDO-DR-A-2402-XX-XX	S4	05

Architects & Engineers

