



NOTES:
 - FOR SITE LOCATION PLAN, SEE DRG. NO. RD-3429-RP-01_A
 - FOR PLAN AND TYPICAL CROSS SECTION OF PROPOSED BOUNDARY WALL, SEE DRG. NO. RD-3429-RP-002_A

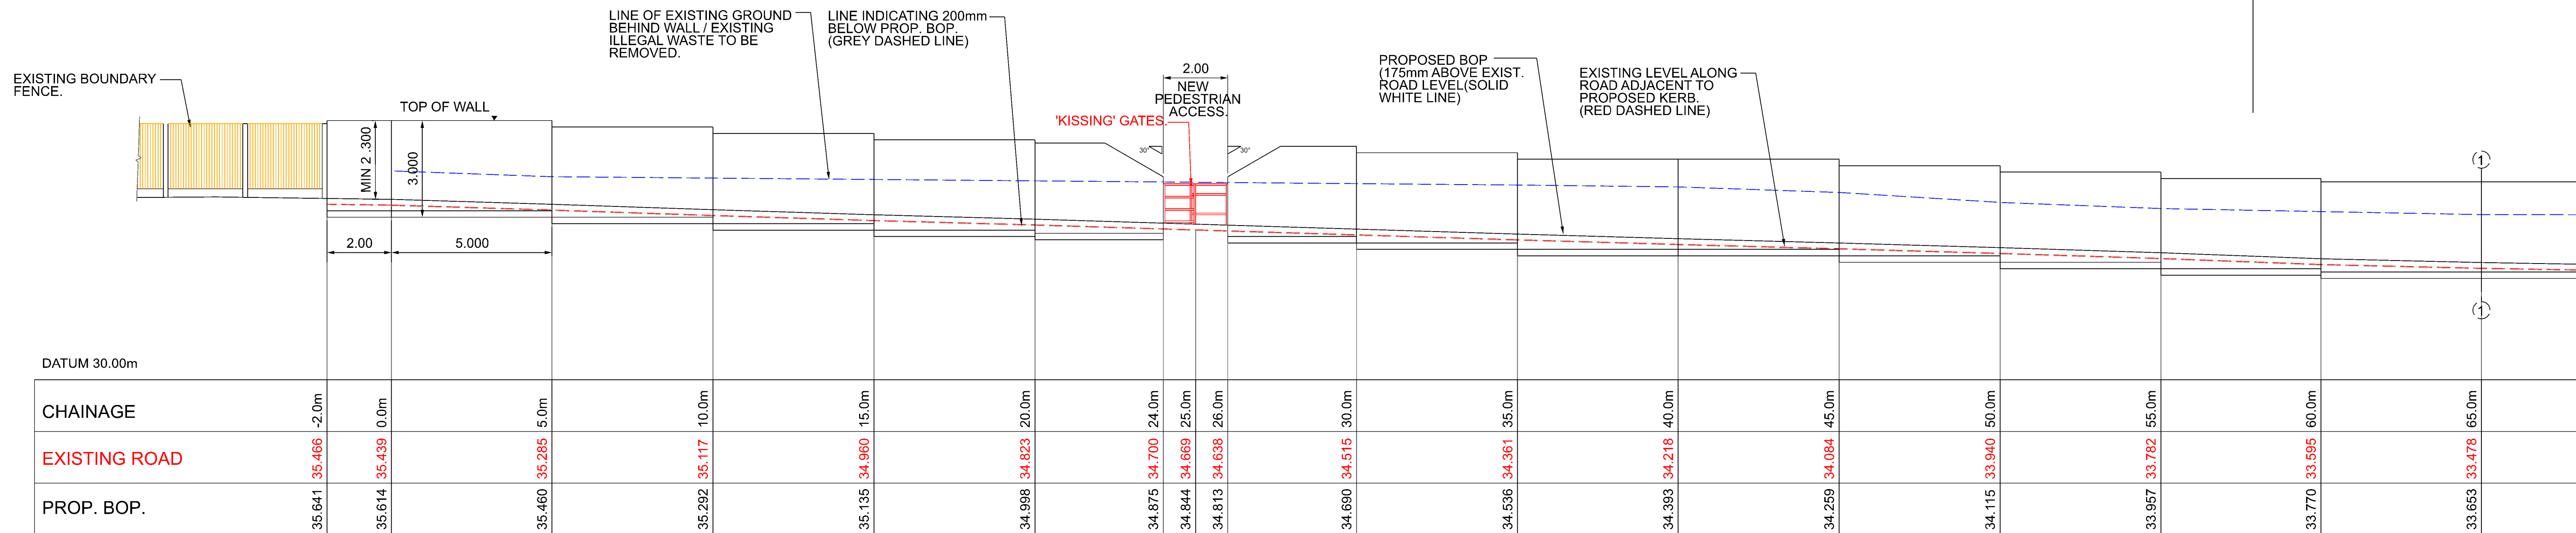

LONGITUDINAL SECTION OF PROPOSED BOUNDARY WALL, TAKEN ALONG EDGE OF PROPOSED KERB.

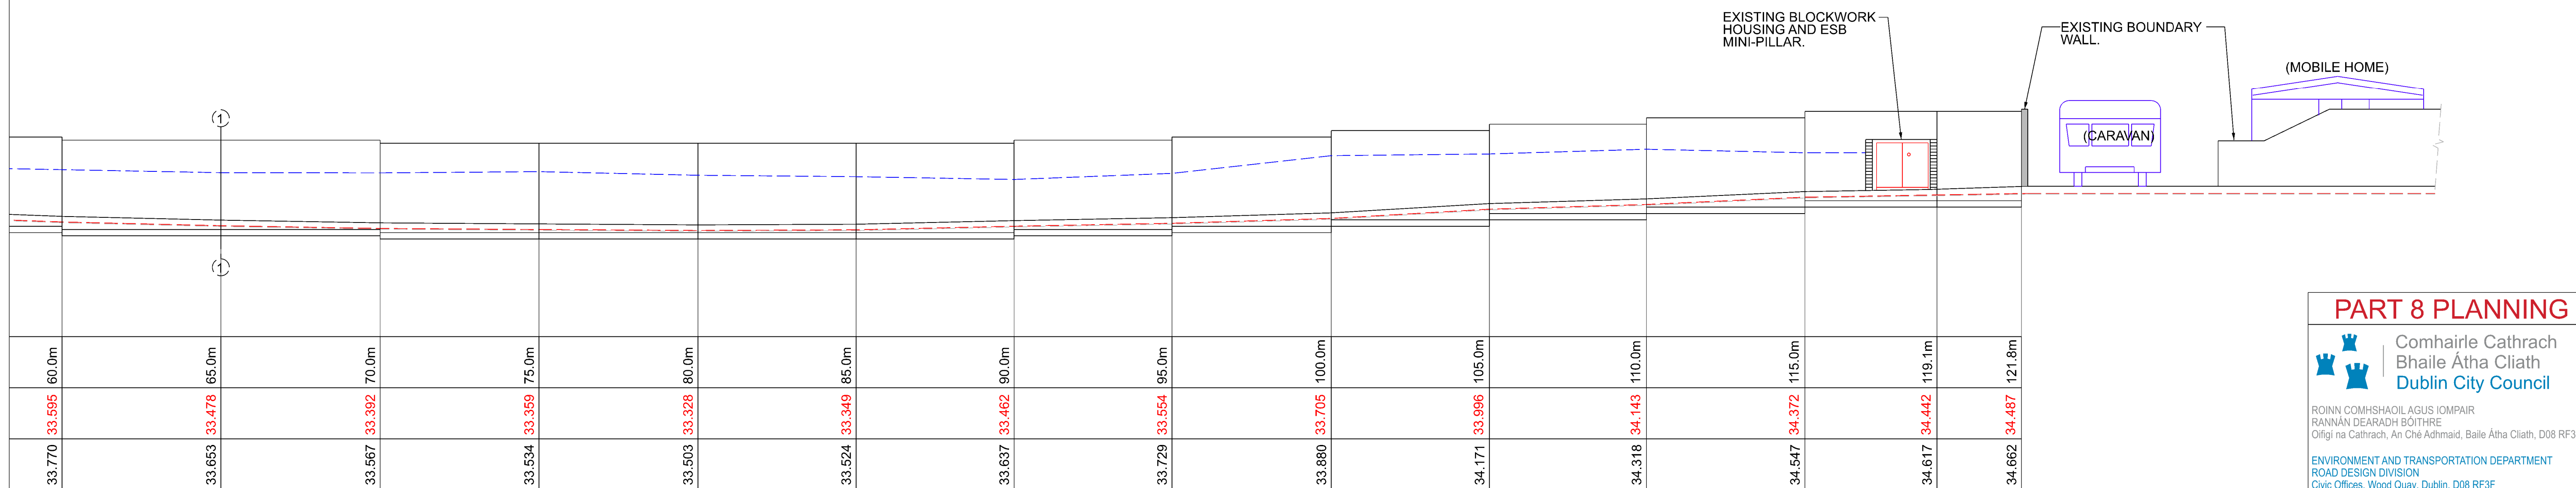

LONGITUDINAL SECTION OF PROPOSED BOUNDARY WALL, TAKEN ALONG EDGE OF PROPOSED KERB. (Cont'd)

PART 8 PLANNING

Comhairle Cathrach
 Baile Átha Cliath
 Dublin City Council

ROINN COMHSHAOIL AGUS IOMPAIR
 RANNÁN DEARADH BÓITHRE
 Oifigi na Cathrach, An Ché Adhmaid, Baile Átha Cliath, D08 RF3F
 ENVIRONMENT AND TRANSPORTATION DEPARTMENT
 ROAD DESIGN DIVISION
 Civic Offices, Wood Quay, Dublin, D08 RF3F

Dr. John W. Flanagan, C.Eng. F.I.E.L. F.I.C.E.
 Assistant Chief Executive and City Engineer

Project:
PROPOSED BELCAMP BOUNDARY WALL

Title:
PROPOSED BOUNDARY WALL - ELEVATION AND TYPICAL CROSS SECTION

Datum: Malin Hd.

Scales: 1:100

Dm. 1:100 Chd. MG App. JK Date: 02.06.23

Drawing No. **RD-3429-RP-003_A**

Original Drawing Size: 594 x 841 - A1

Date:	Rev.	Description