



**LEGEND:**

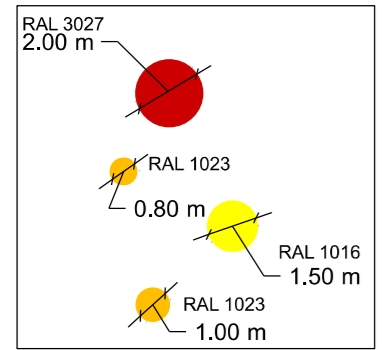

PATTERN 1\*

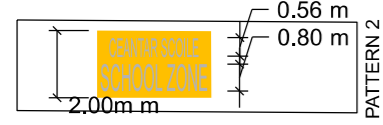

PATTERN 2

- PROPOSED RIGID PENCIL-SHAPED BOLLARD - RAL 1023
- PROPOSED PENCIL SHAPED BOLLARD - FLEXIBLE AND REBOUNDABLE (ALTERNATING BLUE/GREEN COLOUR)
- EXISTING LIGHTING COLUMN

RIGID PENCIL BOLLARDS (RAL 1023)	23
FLEXIBLE PENCIL BOLLARDS	2

\* PATTERN 1: CIRCLES OF ALTERNATING COLOURS AND DIAMETERS. DISTANCE BETWEEN CIRCLES TO BE 2.0m OR GREATER.


NOTE: ALL BOLLARDS WITHIN CARRIAGEWAY ARE TO BE PASSIVELY SAFE.

**BOLLARDS TO BE POSITIONED ON THE FOOTWAY 0.45m FROM KERB EDGE WITH 1.8m MINIMUM FOOTWAY WIDTH REMAINING. BOLLARDS TO BE SPACED 2.3m APART.**

Car Park



SCHOOL AHEAD SIGN WITH FLASHING AMBER BEACONS

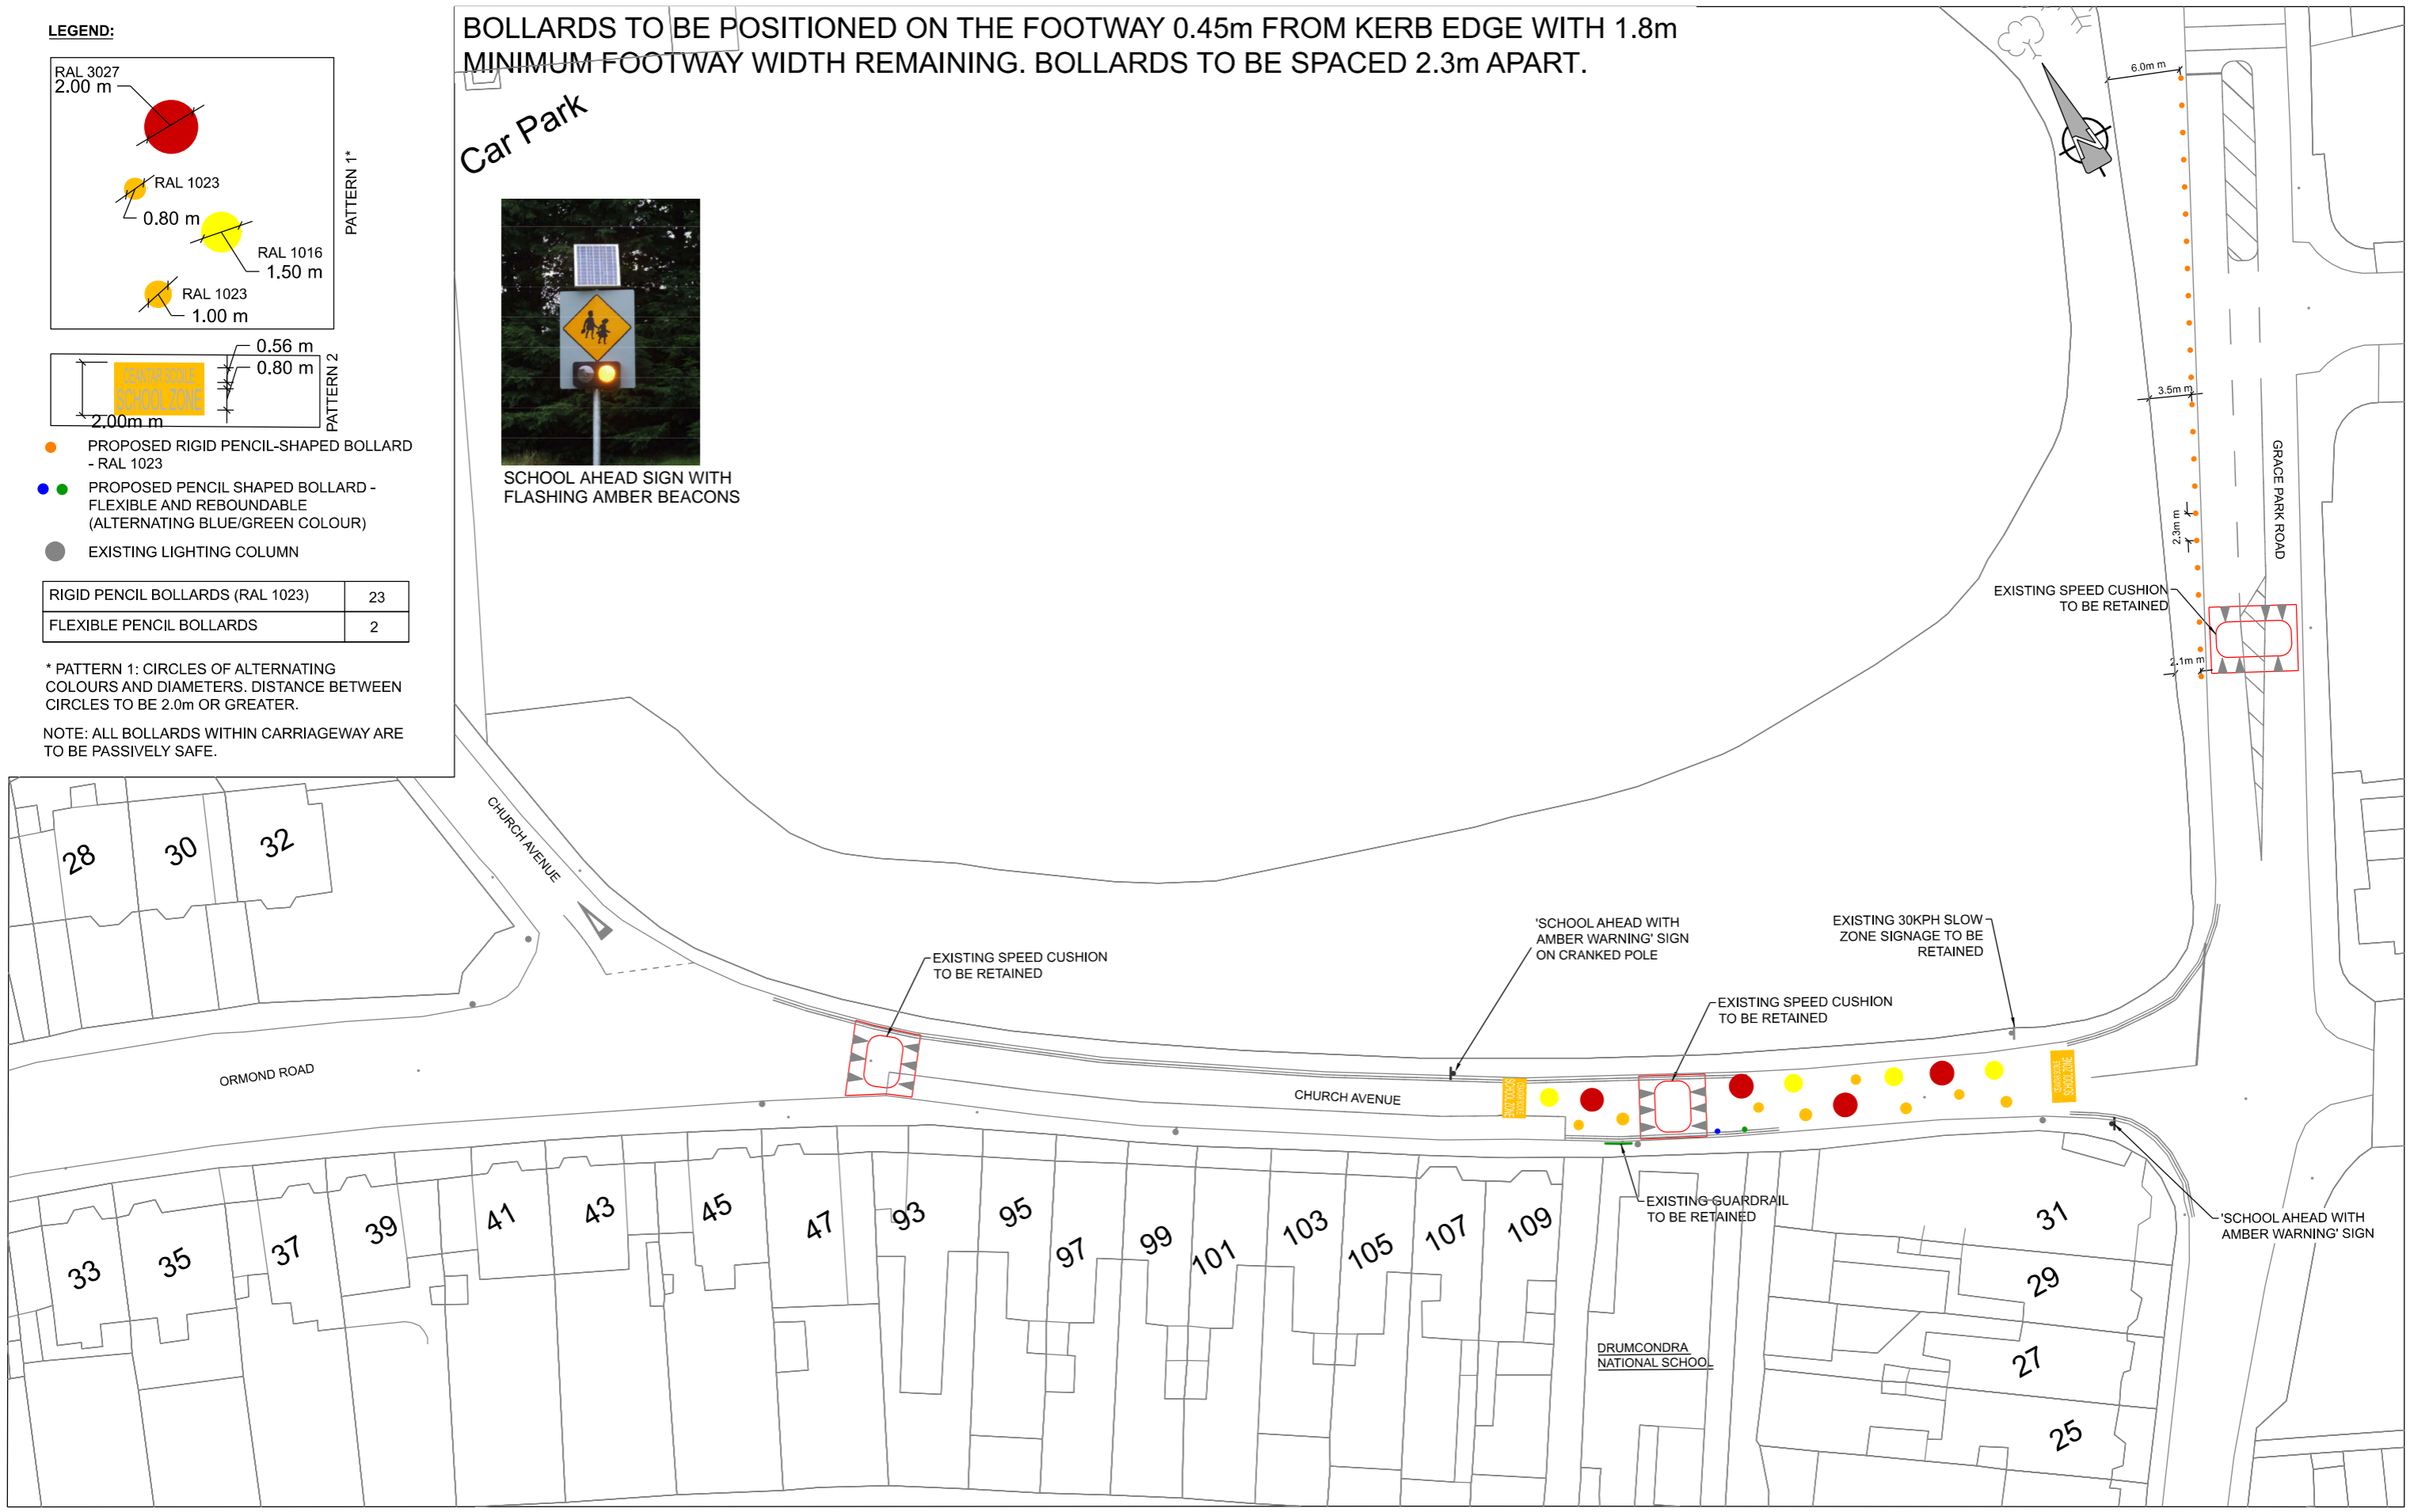

**NOTES:**

1. ALL EXISTING ROAD MARKINGS AND FEATURES SHOWN IN GREY ARE TO BE RETAINED, UNLESS OTHERWISE STATED.
2. DESIGN IS BASED ON AVAILABLE ORDINANCE SURVEY MAPPING, EXISTING FEATURES, SUCH AS BUILDOUTS, TRAFFIC ISLANDS, ROAD MARKINGS ETC., WERE ESTIMATED BY THE DESIGNERS BY USE OF AERIAL PHOTOGRAPHY DATA.
3. ALL ACCESSES TO BE KEPT UNOBSTRUCTED.
4. REVIEW OF EXISTING SERVICES LOCATION & DEPTH HAS NOT BEEN UNDERTAKEN.

**DUBLIN CITY COUNCIL**  
 Comhairle Chathair Bhaile Átha Cliath  
 Environment & Transportation Dept.  
 Civic Offices  
 Wood Quay, Dublin 8

Brendan O'Brien  
 Acting Executive Manager (Traffic)



Project Title DCC SAFE ROUTES TO SCHOOL - DRUMCONDRA NATIONAL SCHOOL, CHURCH AVENUE, DRUMCONDRA, DUBLIN 9					ORDNANCE SURVEY IRELAND LICENCE No. AR 006429 © ORDNANCE SURVEY IRELAND / GOVERNMENT OF IRELAND																
Drawing Title GENERAL ARRANGEMENT					Drawing No: 60615775-DNS																
<table border="1"> <thead> <tr> <th>No.</th> <th>Revision</th> <th>Date</th> <th>By</th> <th>Chk'd</th> <th>App'd</th> </tr> </thead> <tbody> <tr> <td>0</td> <td>INITIAL DESIGN</td> <td>13/01/2023</td> <td>ROS</td> <td>ZC</td> <td>EOM</td> </tr> </tbody> </table>					No.	Revision	Date	By	Chk'd	App'd	0	INITIAL DESIGN	13/01/2023	ROS	ZC	EOM	Sheet 1 OF 1				
No.	Revision	Date	By	Chk'd	App'd																
0	INITIAL DESIGN	13/01/2023	ROS	ZC	EOM																
<table border="1"> <thead> <tr> <th>Stage</th> <th>Date</th> <th>App'd</th> </tr> </thead> <tbody> <tr> <td>PRELIMINARY</td> <td></td> <td></td> </tr> <tr> <td>APPROVAL</td> <td></td> <td></td> </tr> <tr> <td>TENDER</td> <td></td> <td></td> </tr> <tr> <td>CONSTRUCTION</td> <td></td> <td></td> </tr> </tbody> </table>					Stage	Date	App'd	PRELIMINARY			APPROVAL			TENDER			CONSTRUCTION			Scale: 1:250 @ A1 Date: 16/08/2023	
Stage	Date	App'd																			
PRELIMINARY																					
APPROVAL																					
TENDER																					
CONSTRUCTION																					
Drawn: ROS Checked: ZC Approved: EOM					Job No: 60615775-DNS Drawing No: Rev: 0																