


# LAYOUT D

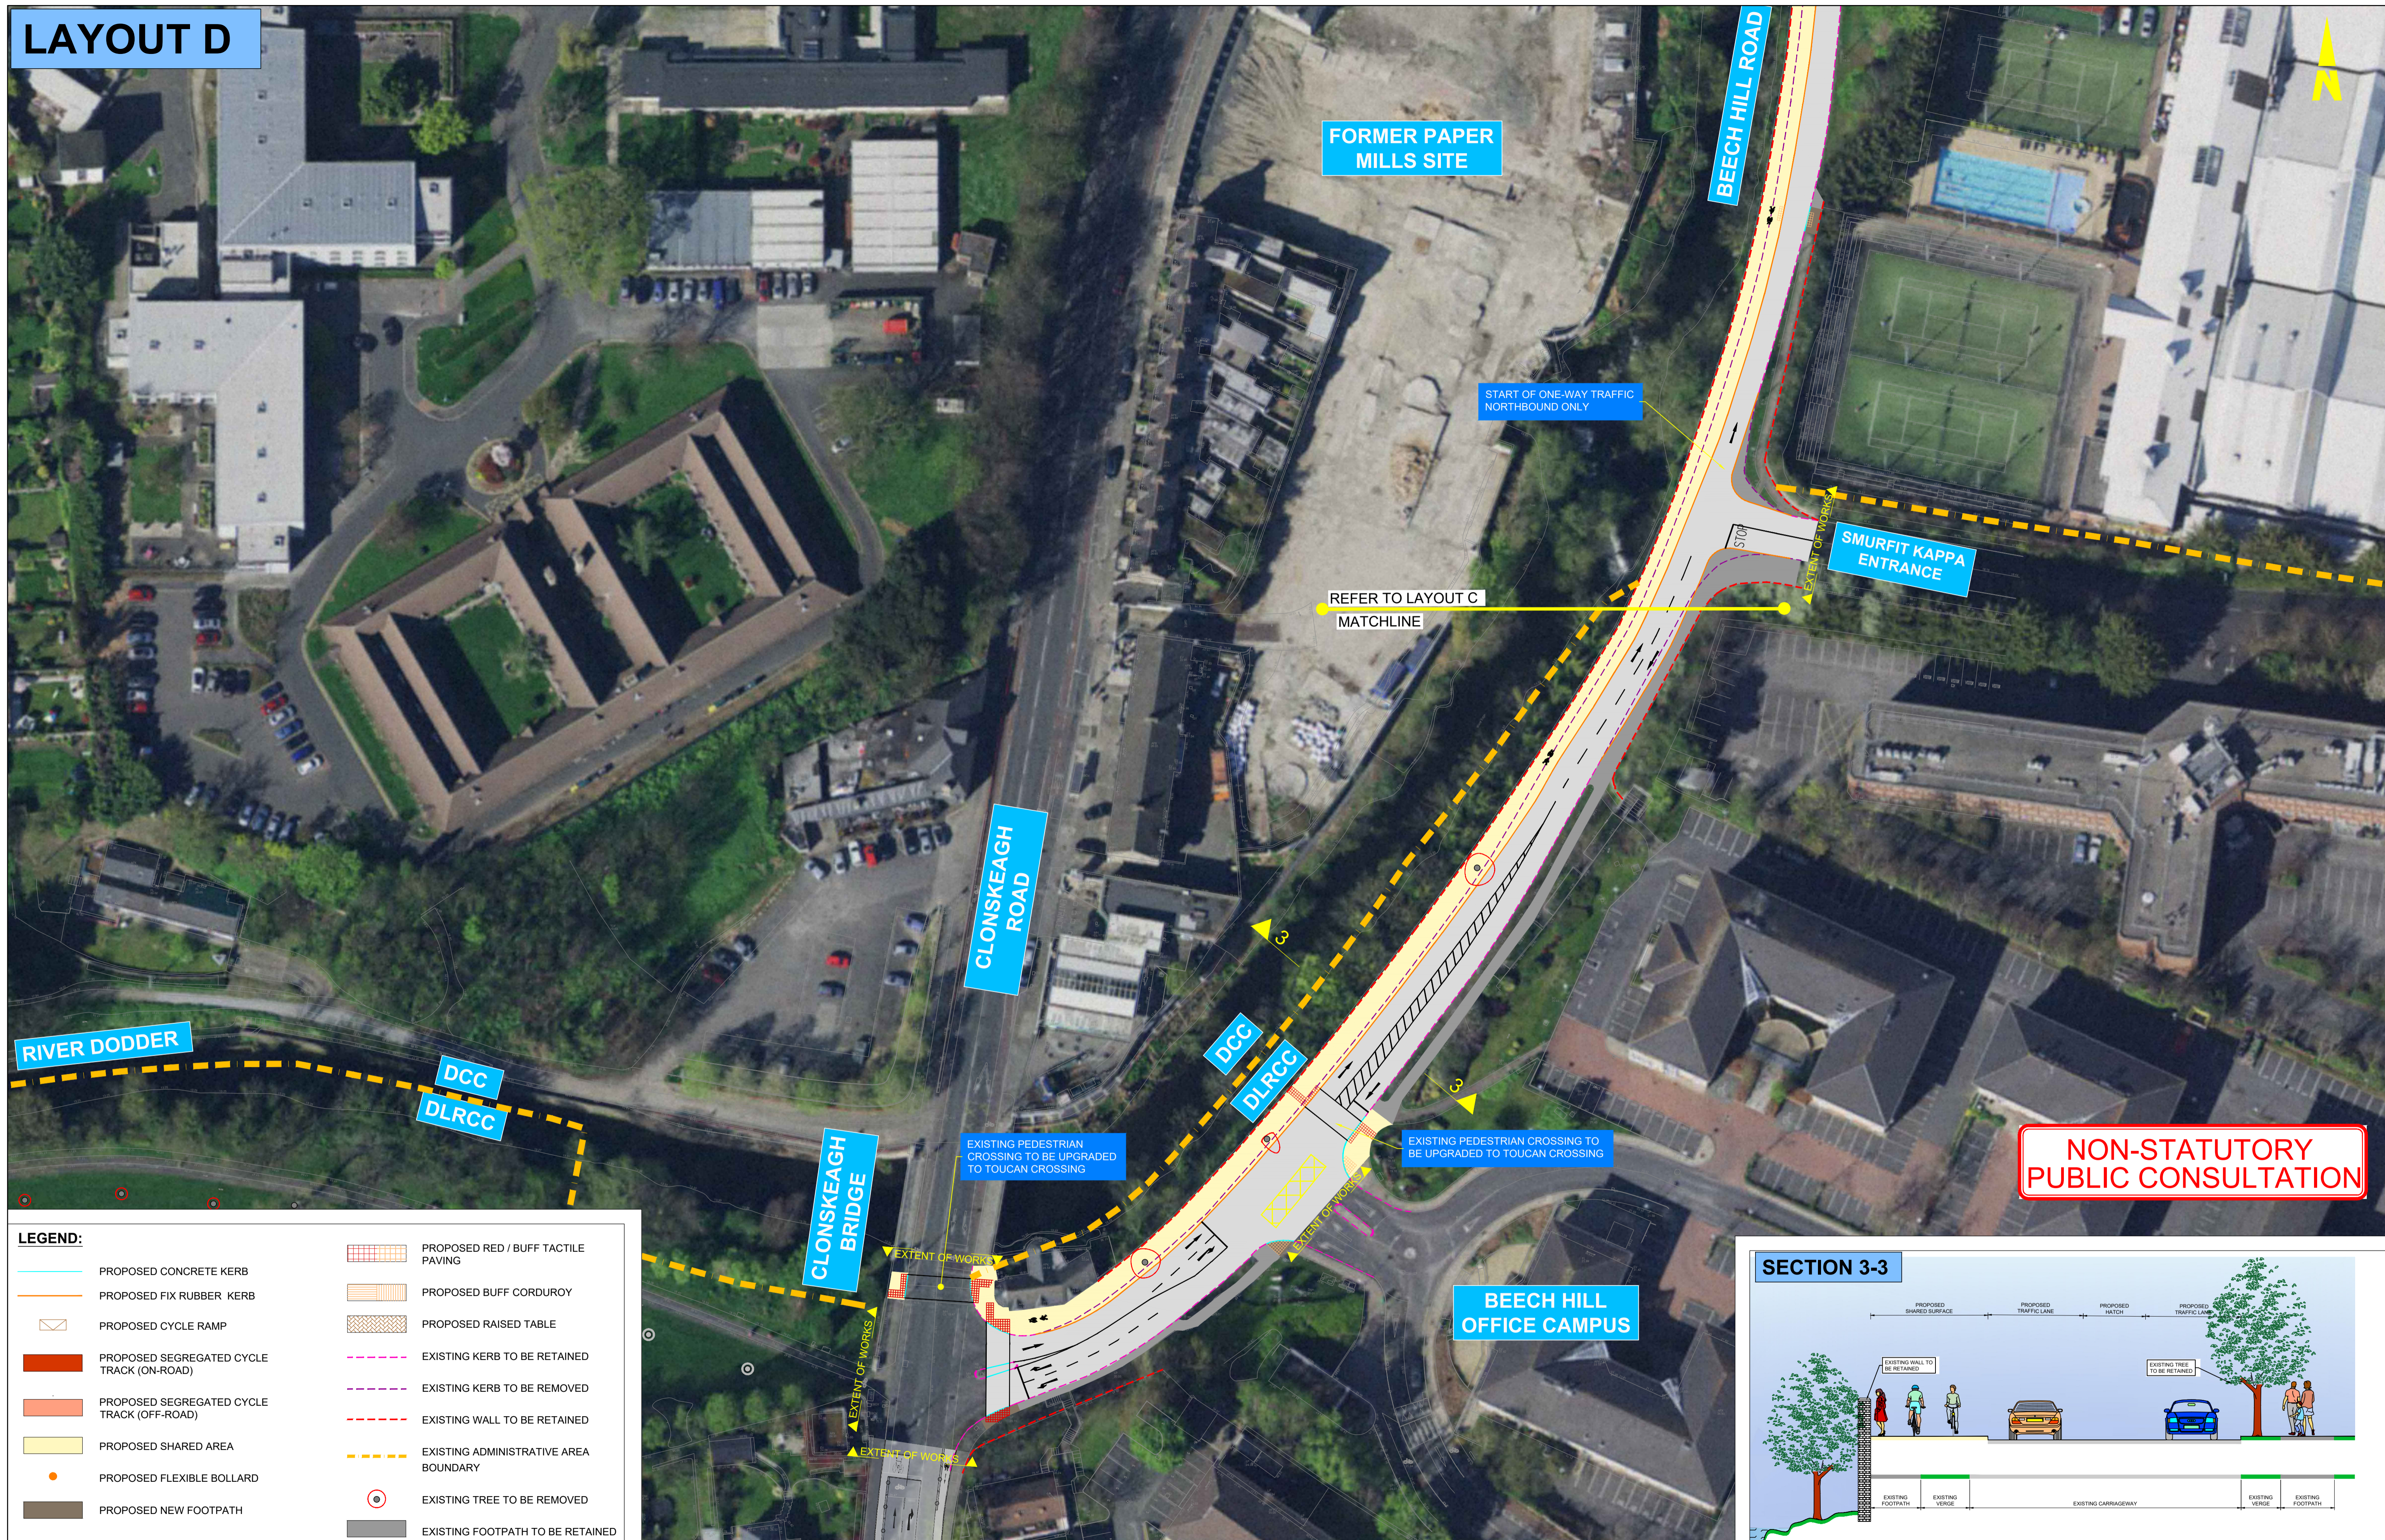

**LEGEND:**

	PROPOSED CONCRETE KERB		PROPOSED RED / BUFF TACTILE PAVING
	PROPOSED FIX RUBBER KERB		PROPOSED BUFF CORDUROY
	PROPOSED CYCLE RAMP		PROPOSED RAISED TABLE
	PROPOSED SEGREGATED CYCLE TRACK (ON-ROAD)		EXISTING KERB TO BE RETAINED
	PROPOSED SEGREGATED CYCLE TRACK (OFF-ROAD)		EXISTING KERB TO BE REMOVED
	PROPOSED SHARED AREA		EXISTING WALL TO BE RETAINED
	PROPOSED FLEXIBLE BOLLARD		EXISTING ADMINISTRATIVE AREA BOUNDARY
	PROPOSED NEW FOOTPATH		EXISTING TREE TO BE REMOVED
			EXISTING FOOTPATH TO BE RETAINED

