


LEGEND:

PROPOSED ROAD CARRIAGEWAY	
PROPOSED FOOTPATH / SHARED SURFACE	
PROPOSED CYCLE LANE	
PROPOSED KERB	

ISSUE/REVISION

AECOM DRAFT		
A	JULY 2020	ISSUED FOR INFORMATION
I/R	DATE	DESCRIPTION

KEY PLAN

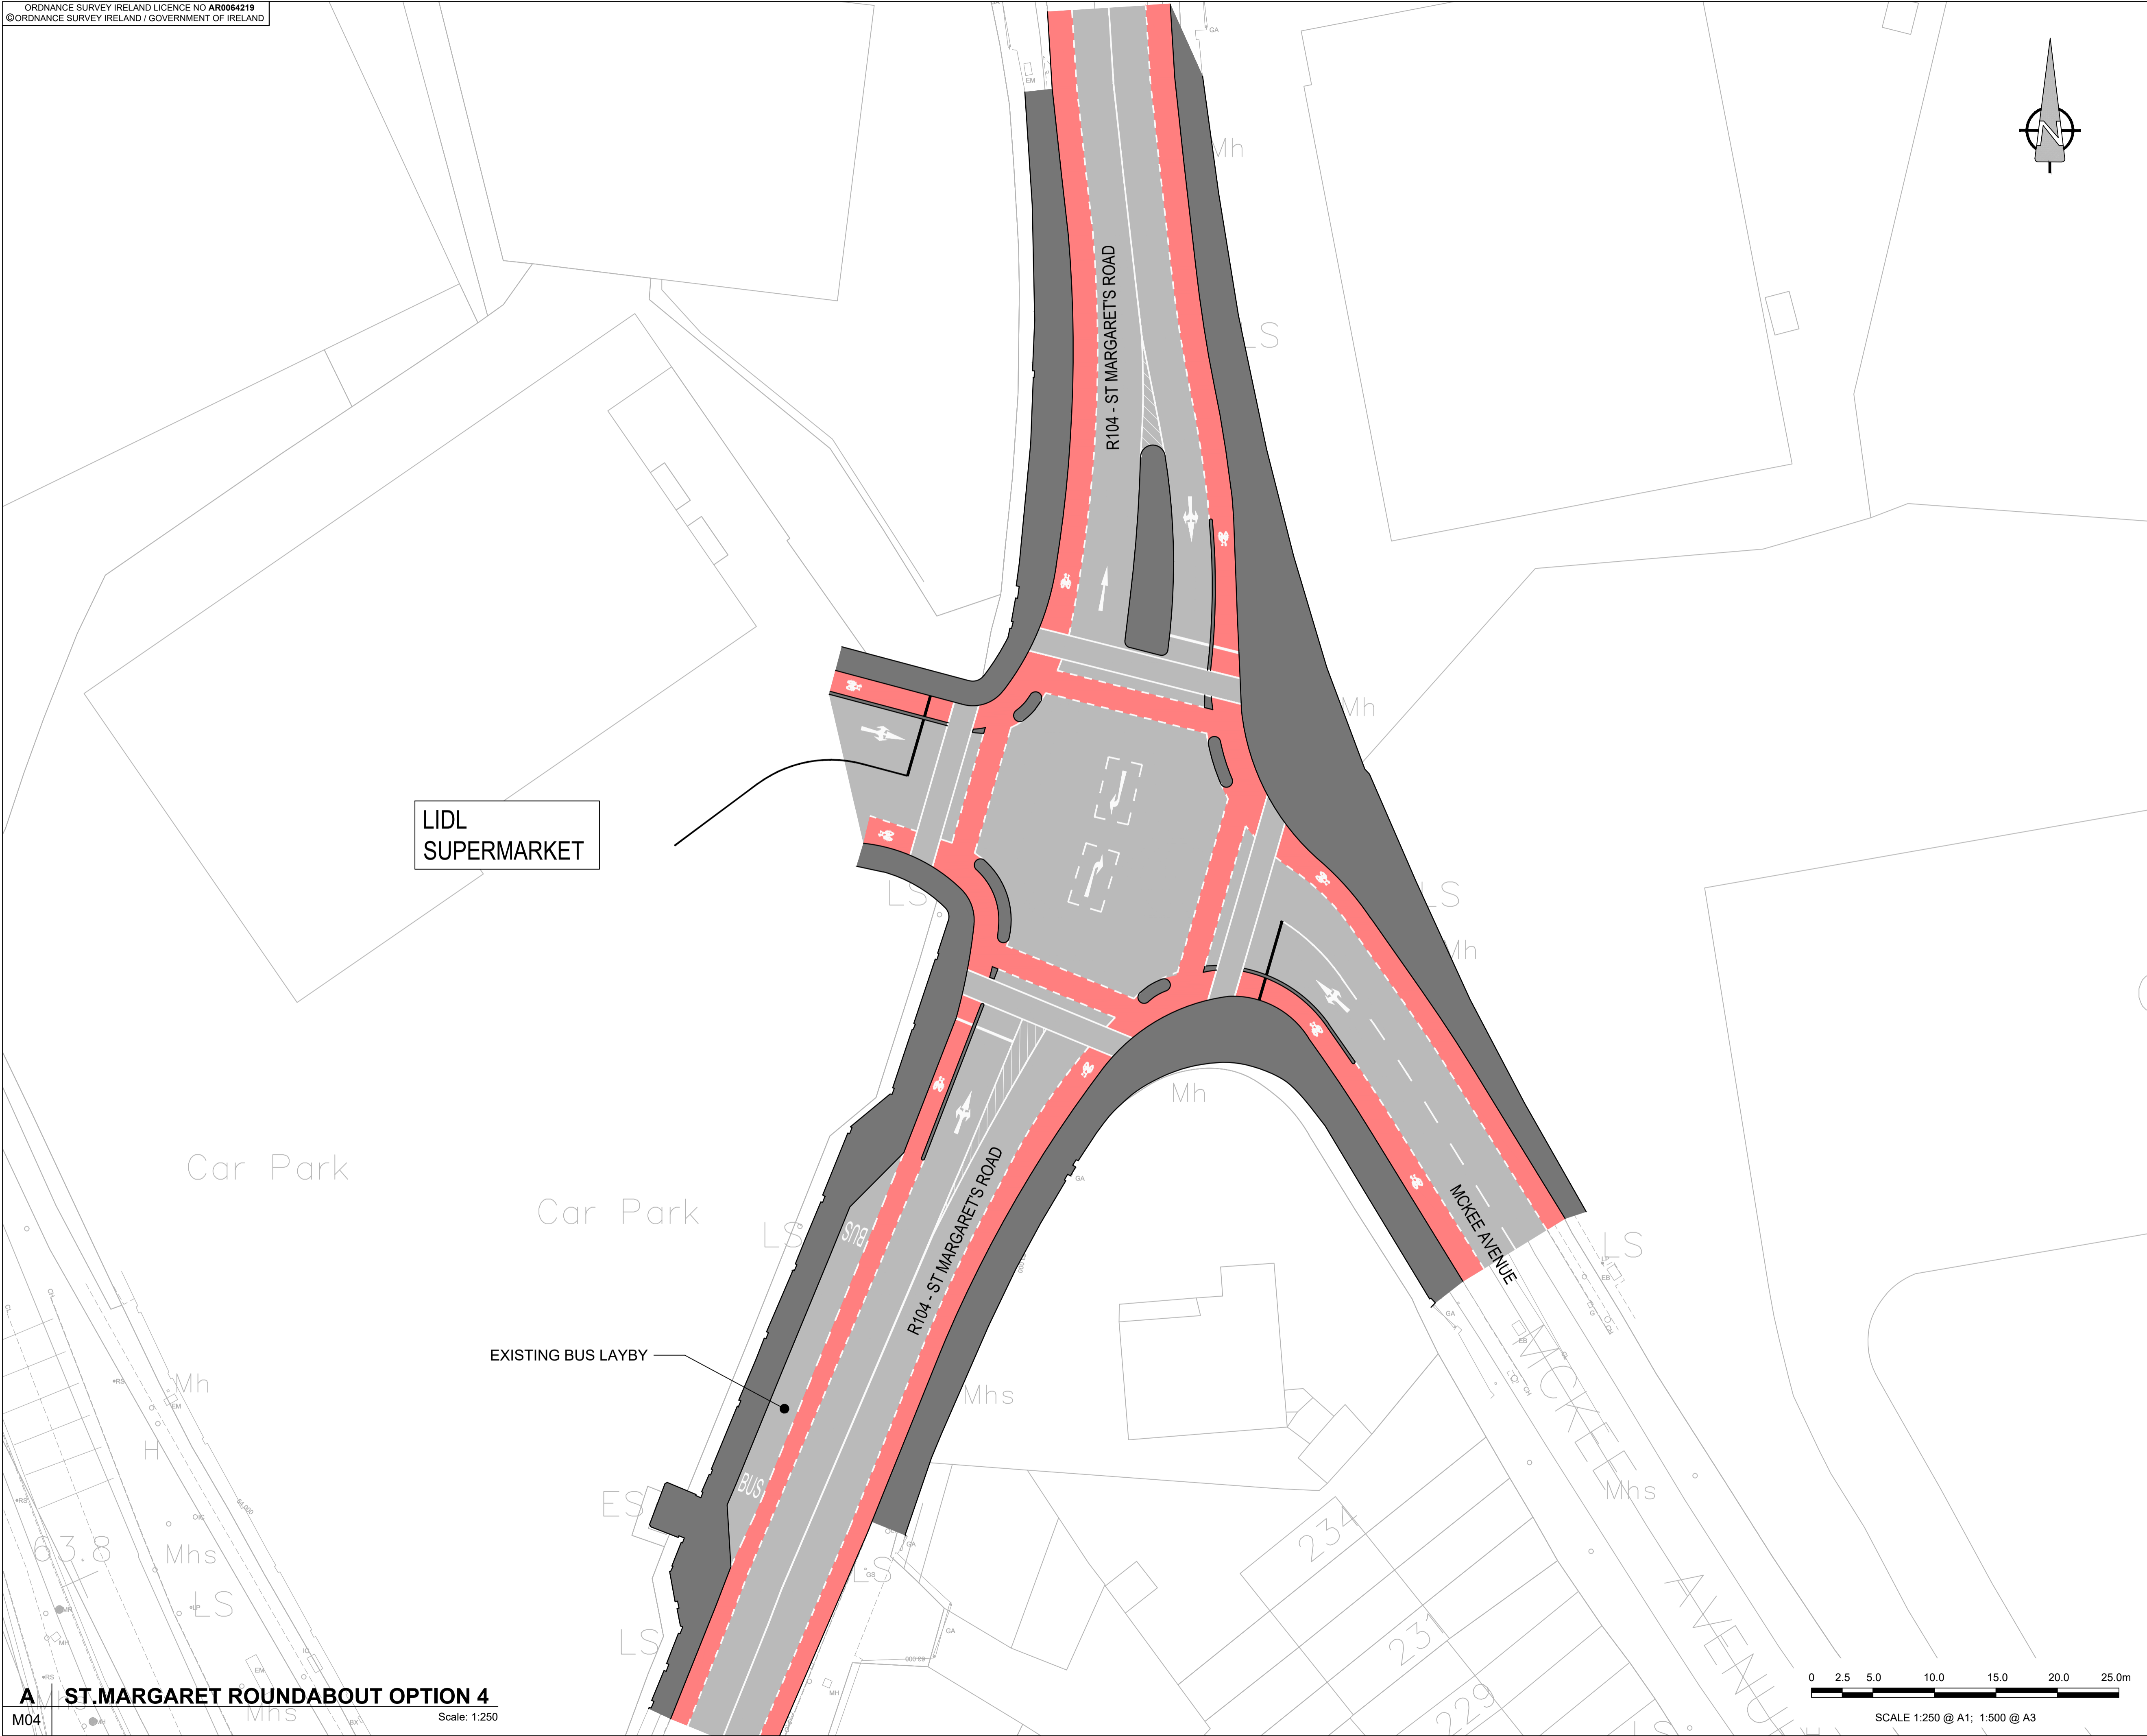

LIDL
SUPERMARKET

Car Park

Car Park

EXISTING BUS LAYBY

R104 - ST MARGARET'S ROAD

MCKEE AVENUE

This drawing has been prepared for the use of AECOM's client. It may not be used, modified, reproduced or relied upon by third parties, except as agreed by AECOM or as required by law. AECOM accepts no responsibility, and denies any liability, whatsoever, to any party that uses or relies on this drawing without AECOM's express written consent. Do not scale this document. All measurements must be obtained from the stated dimensions.