
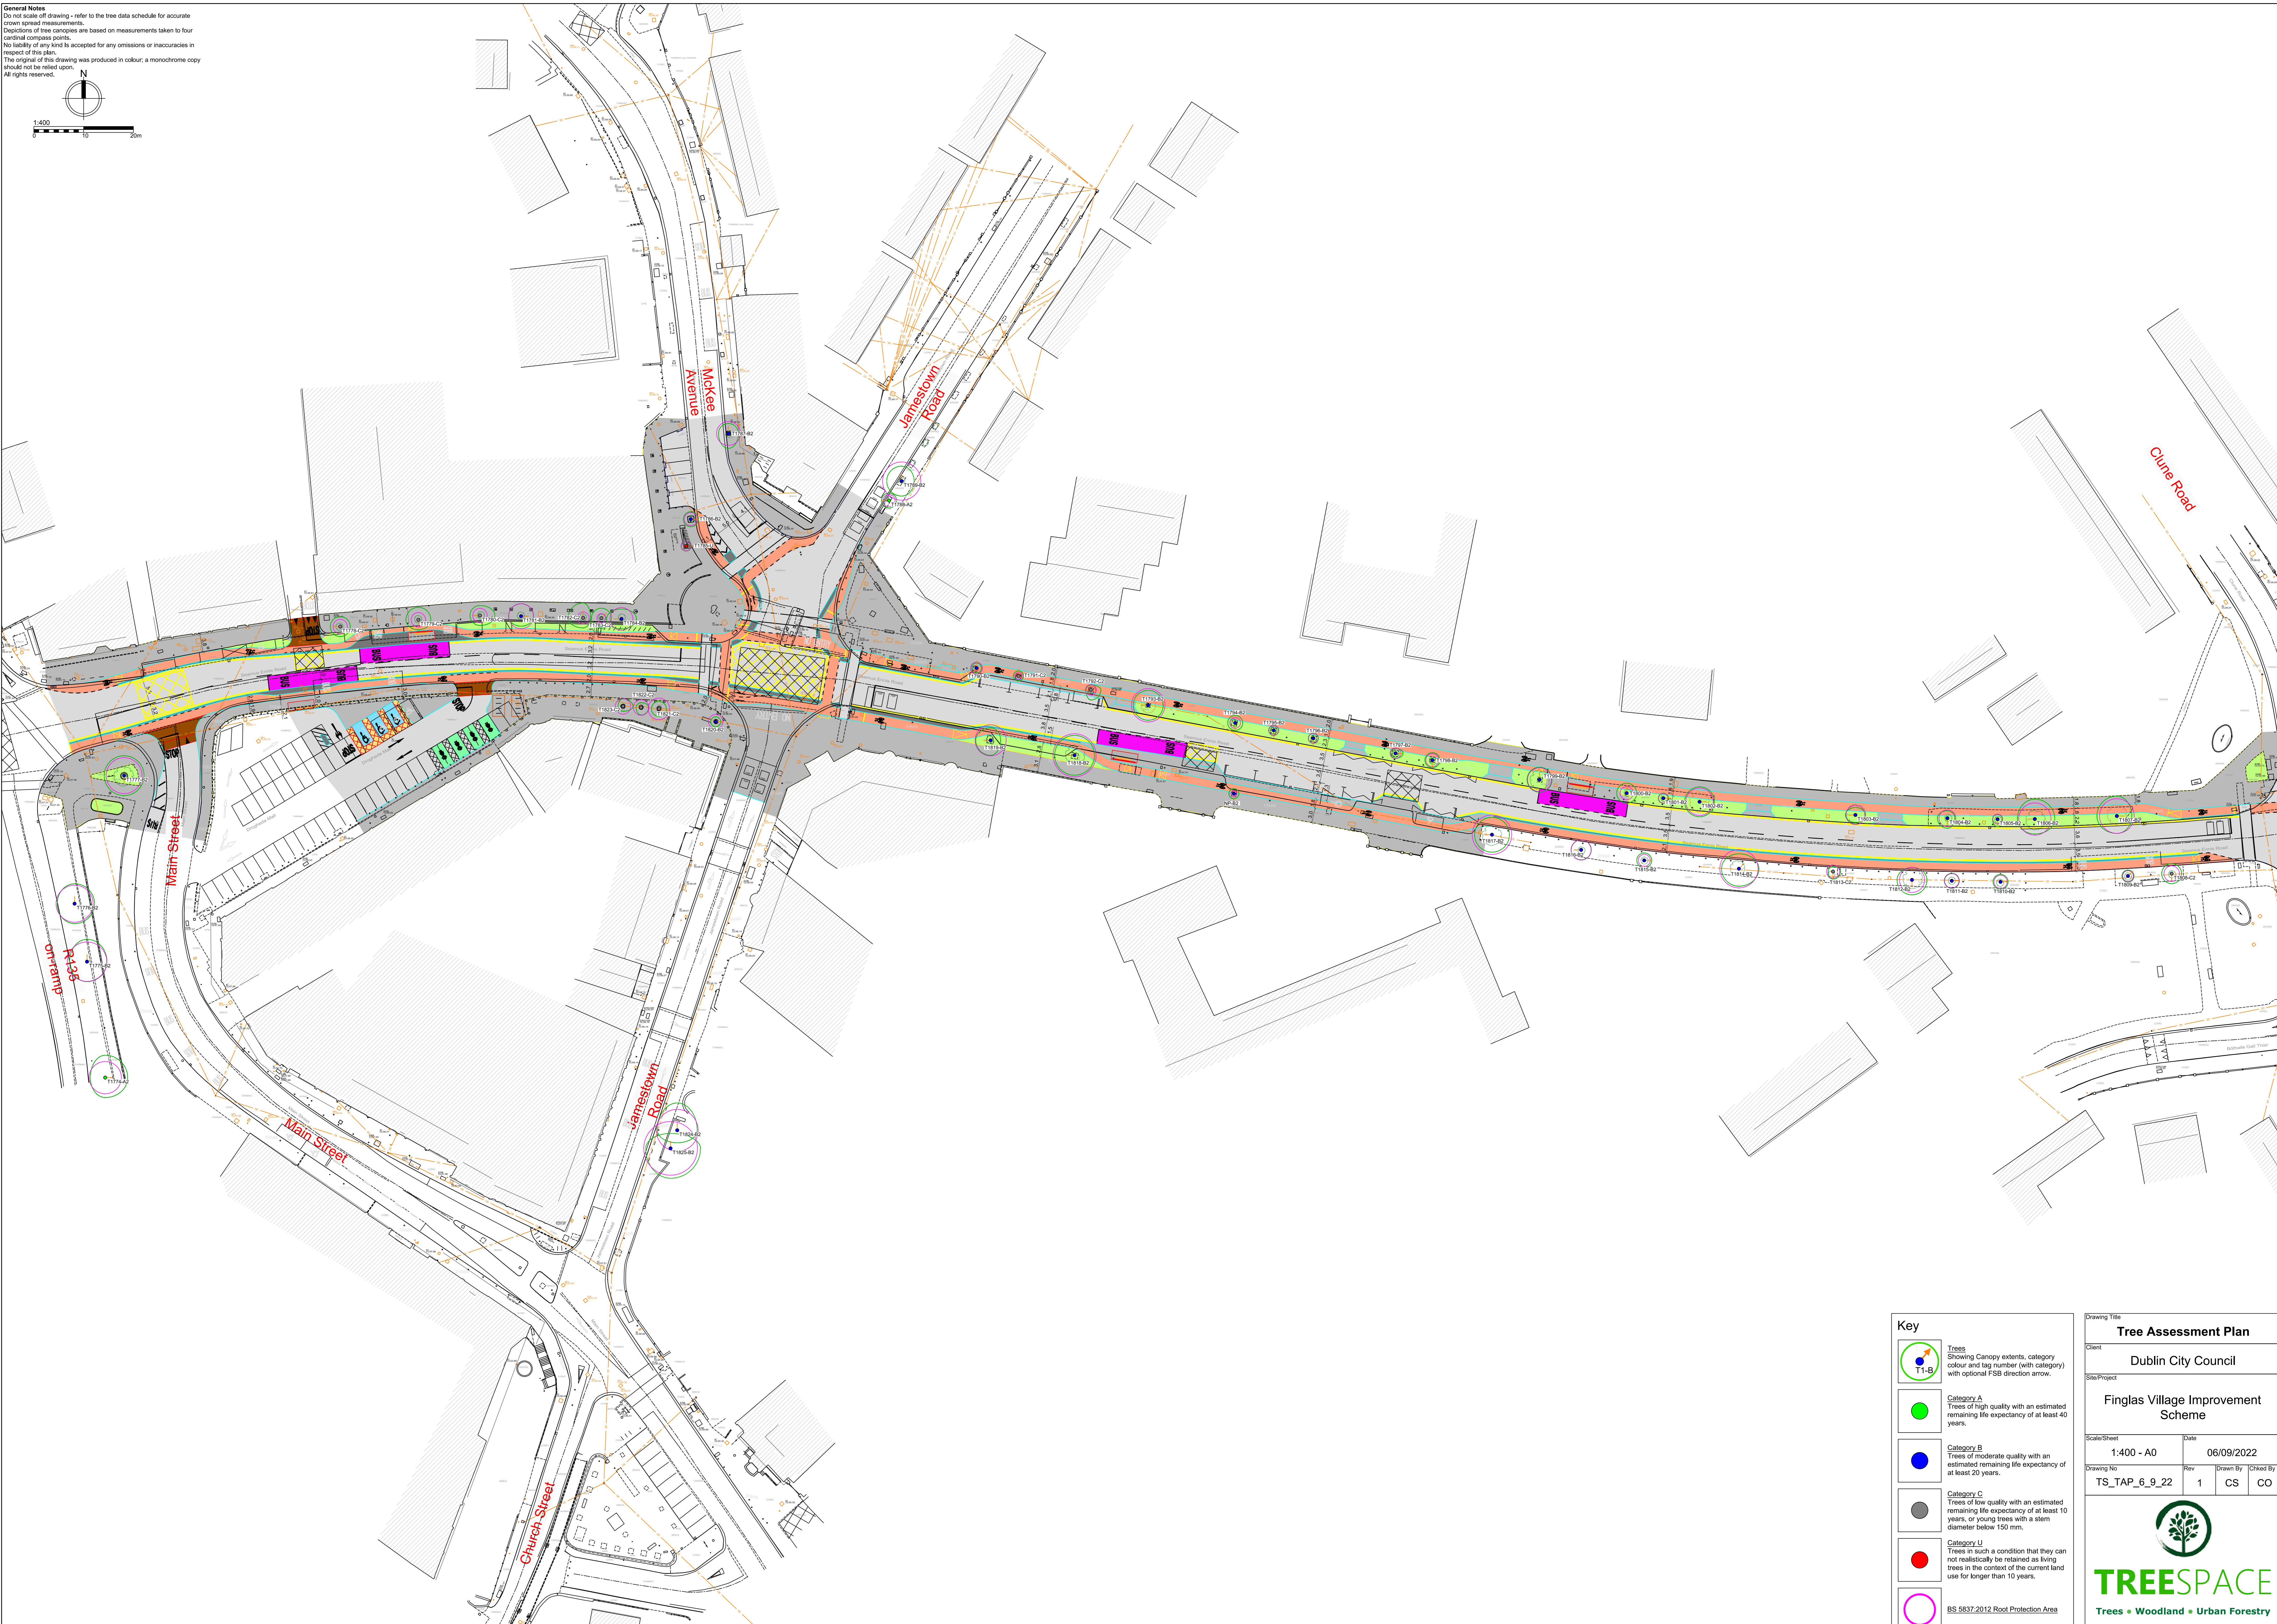


General Notes
 Do not scale drawing - refer to the tree data schedule for accurate crown spread measurements.
 Directions of tree canopies are based on measurements taken to four cardinal compass points.
 No liability of any kind is accepted for any omissions or inaccuracies in respect of this plan.
 The original of this drawing was produced in colour; a monochrome copy should not be relied upon.
 All rights reserved.

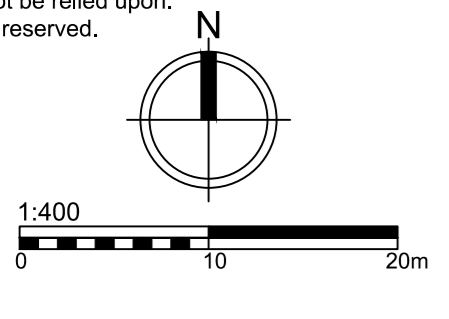

Key	
	Trees showing canopy extent, category colour and tag number (with category) with optional FSB direction arrow.
	Category A Trees of high quality with an estimated remaining life expectancy of at least 40 years.
	Category B Trees of moderate quality with an estimated remaining life expectancy of at least 20 years.
	Category C Trees of low quality with an estimated remaining life expectancy of at least 10 years, or young trees with a stem diameter below 150 mm.
	Category U Trees in such a condition that they can not realistically be retained as living trees in the context of the current land use for longer than 10 years.
	BS 5837:2012 Root Protection Area

Drawing Title			
Tree Assessment Plan			
Client Dublin City Council			
Site/Project Finglas Village Improvement Scheme			
Scale/Sheet 1:400 - A0	Date 06/09/2022		
Drawing No TS_TAP_6_9_22	Rev 1	Drawn By CS	Checked By CO
 TREESPACE Trees • Woodland • Urban Forestry Email: info@treespace.ie Tel: 087 6759427			