



Luan - Aoine
 1 Hour Max Parking
 MON - FRI
 07.30 - 19.00

SECTION DETAIL: b - b

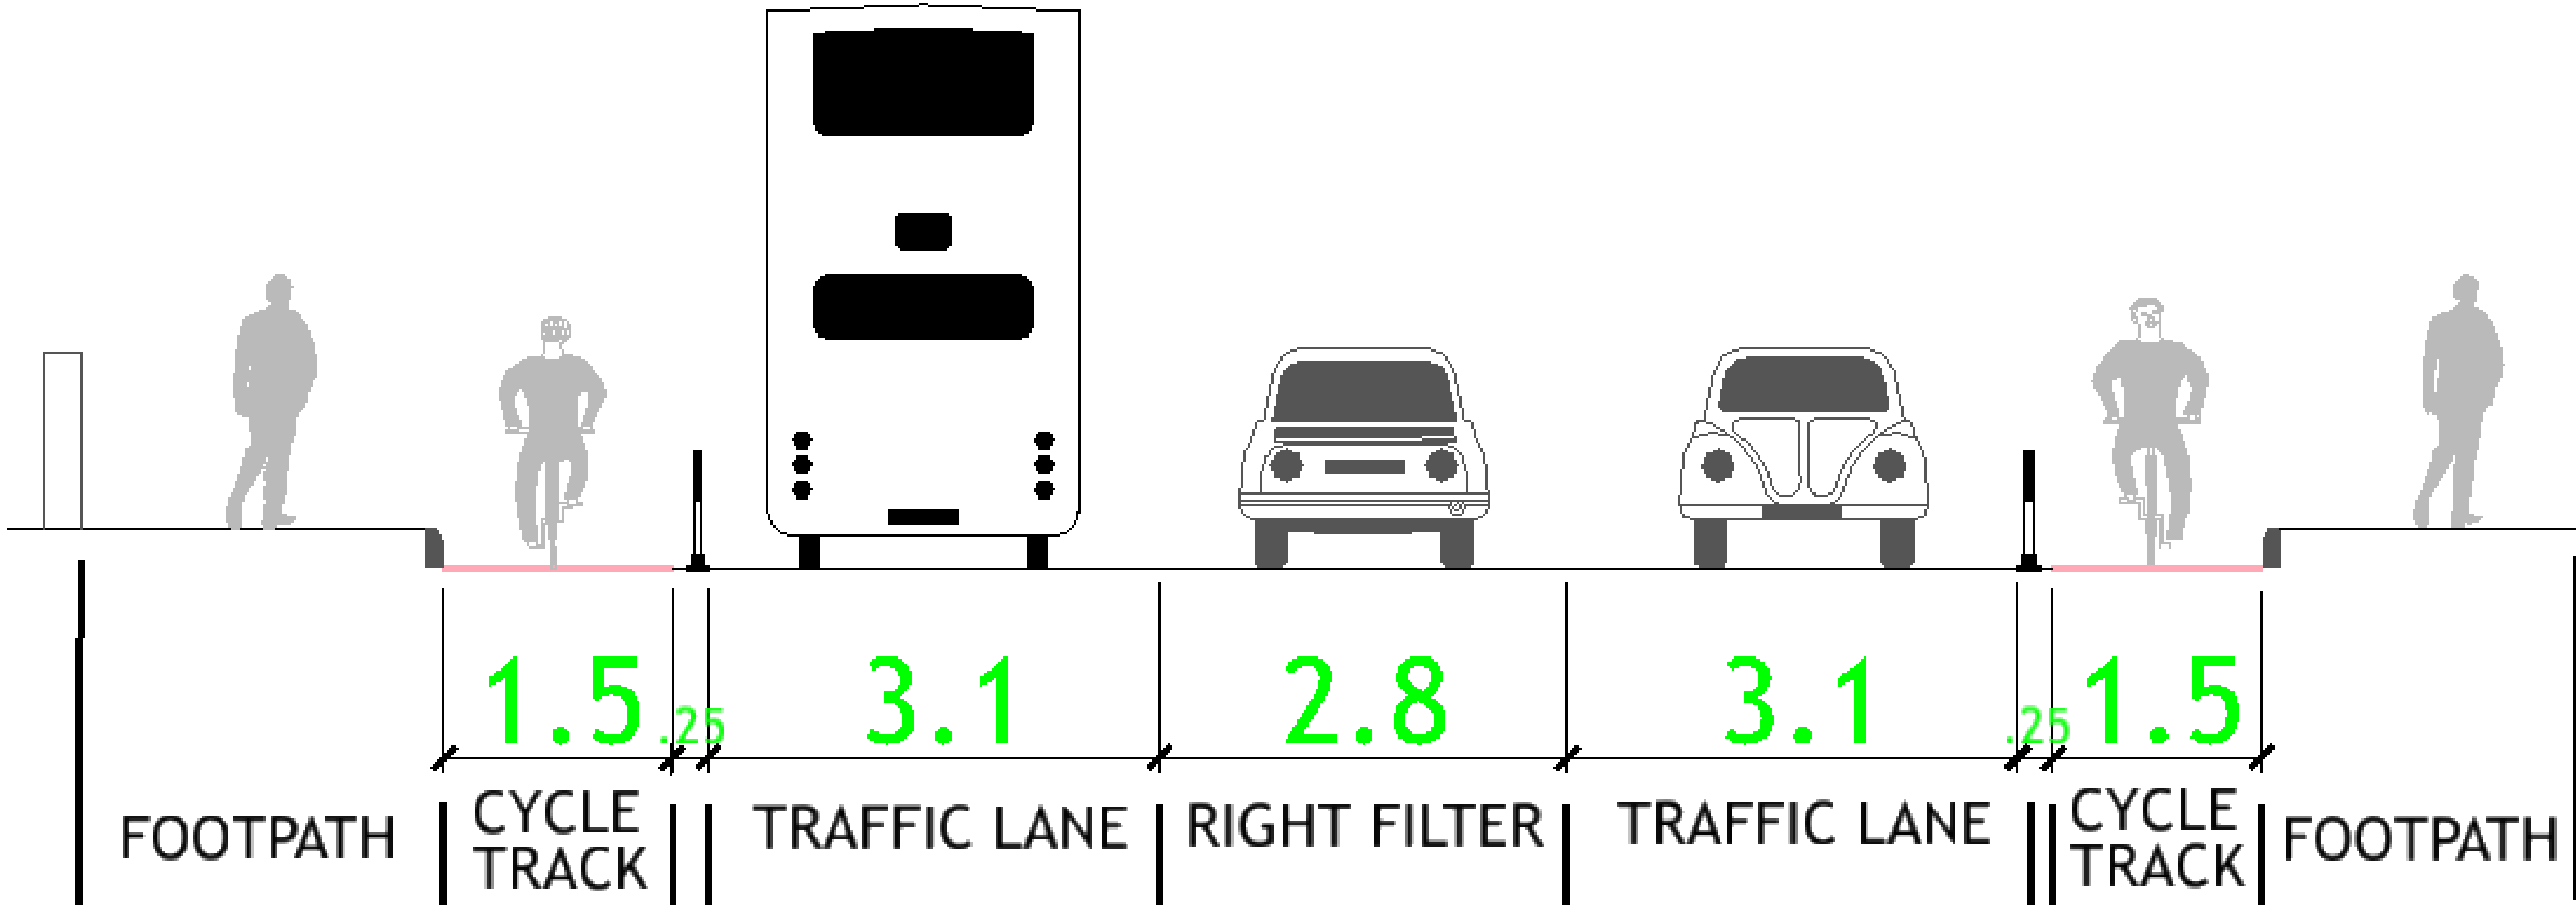

Drawing showing the proposed layout for new cycle lanes on Griffith Avenue. Between Walnut Rise and Drumcondra Rd Upper it shows there is two way traffic and cycle lanes on both sides of the carriageway. The cycle lane narrows from 2.0m to 1.5m, circa 40m east of Sherkin Gardens on approach to the Junction at Drumcondra Road Uppr.

15m of 1 hour max parking is provided adjacent to the Post Office Delivery (Mon - Fri 07.30 - 19.00).

A physical buffer of vertical wands is provided between the cycle lane and the traffic ane. Footpaths remain as they are currently.

UPPR