


TYPICAL SECTION DETAIL

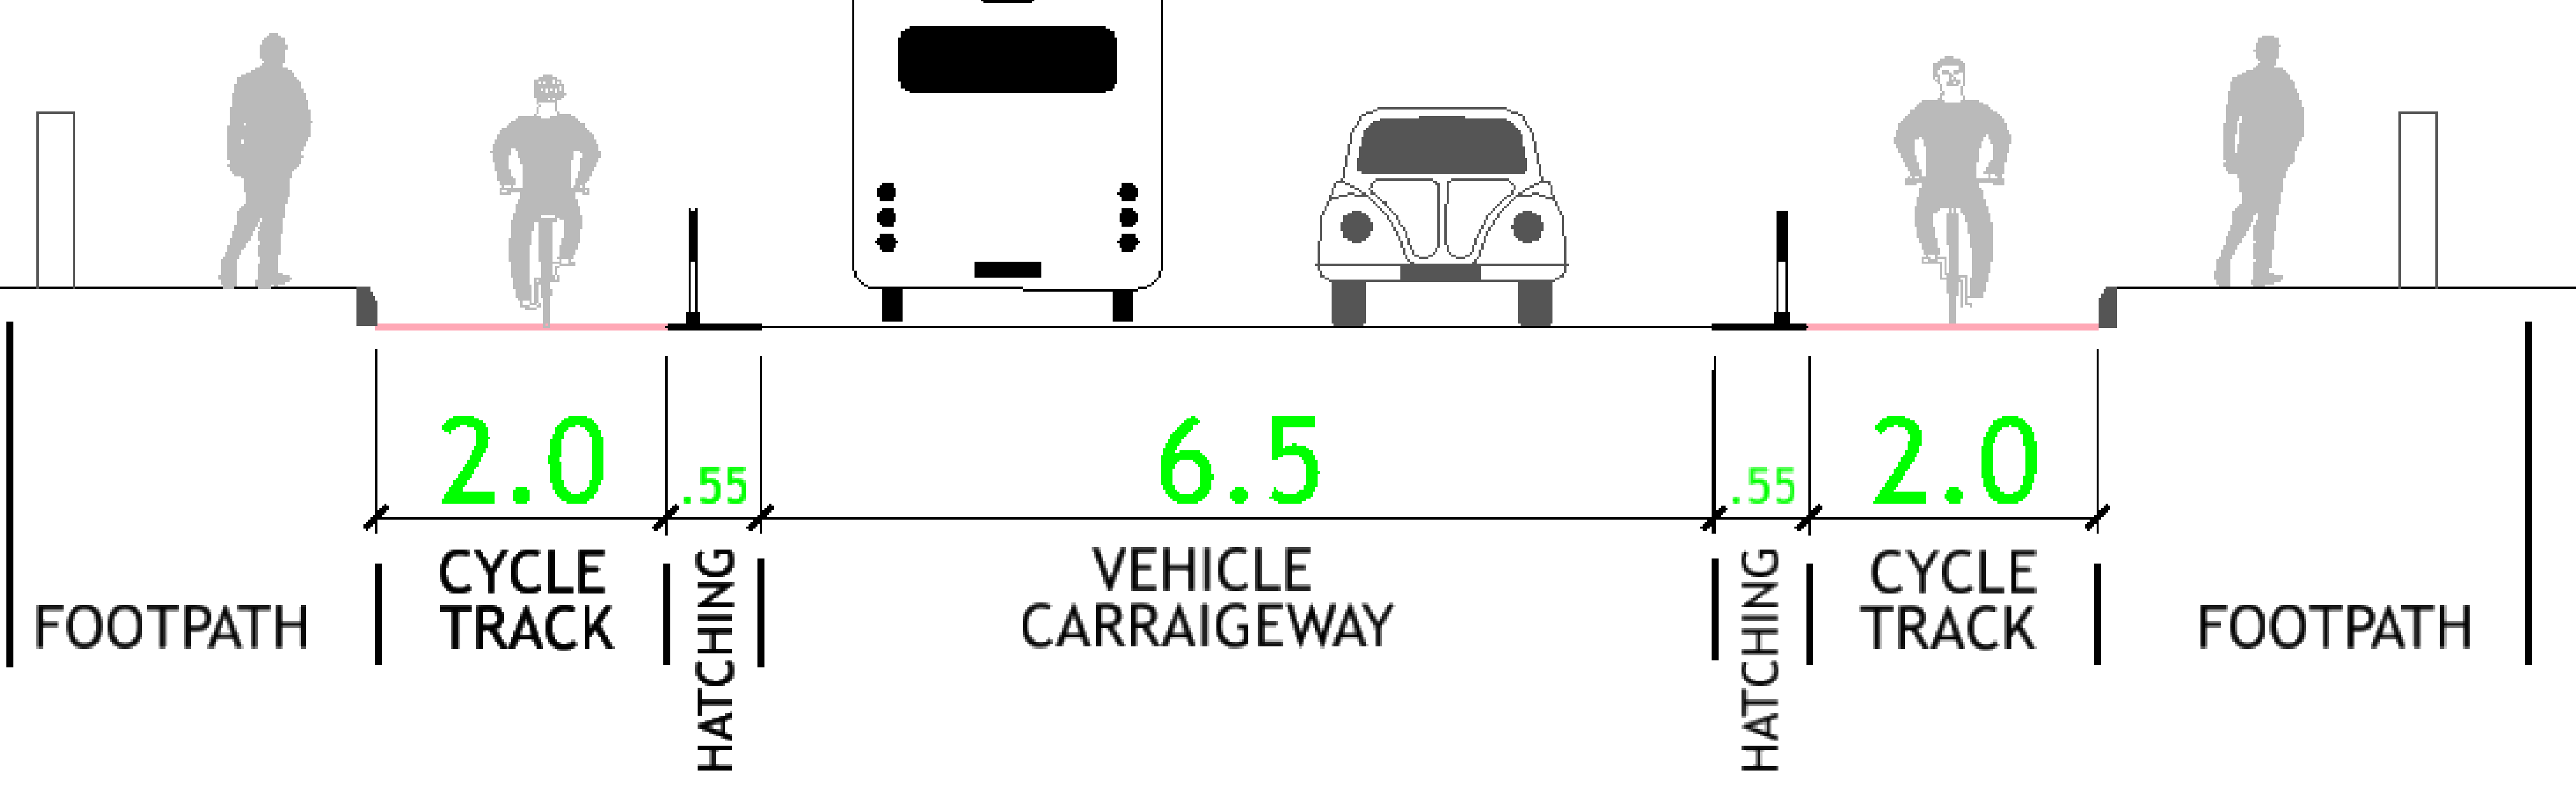

Drawing showing the proposed layout for new cycle lanes on Griffith Avenue. Between Drumcondra Rd Upper and Grace Park Road it shows there is two way traffic and cycle lanes on both sides of the carriageway. The cycle lane widens from 1.5m wide to 2.0m, east of the hatching. The right filter lane at Drumcondra Rd Upper is retained.

A physical buffer consisting of vertical wands is provided between the cycle lane and traffic lane. Footpaths remain as they are currently.