


TYPICAL SECTION DETAIL

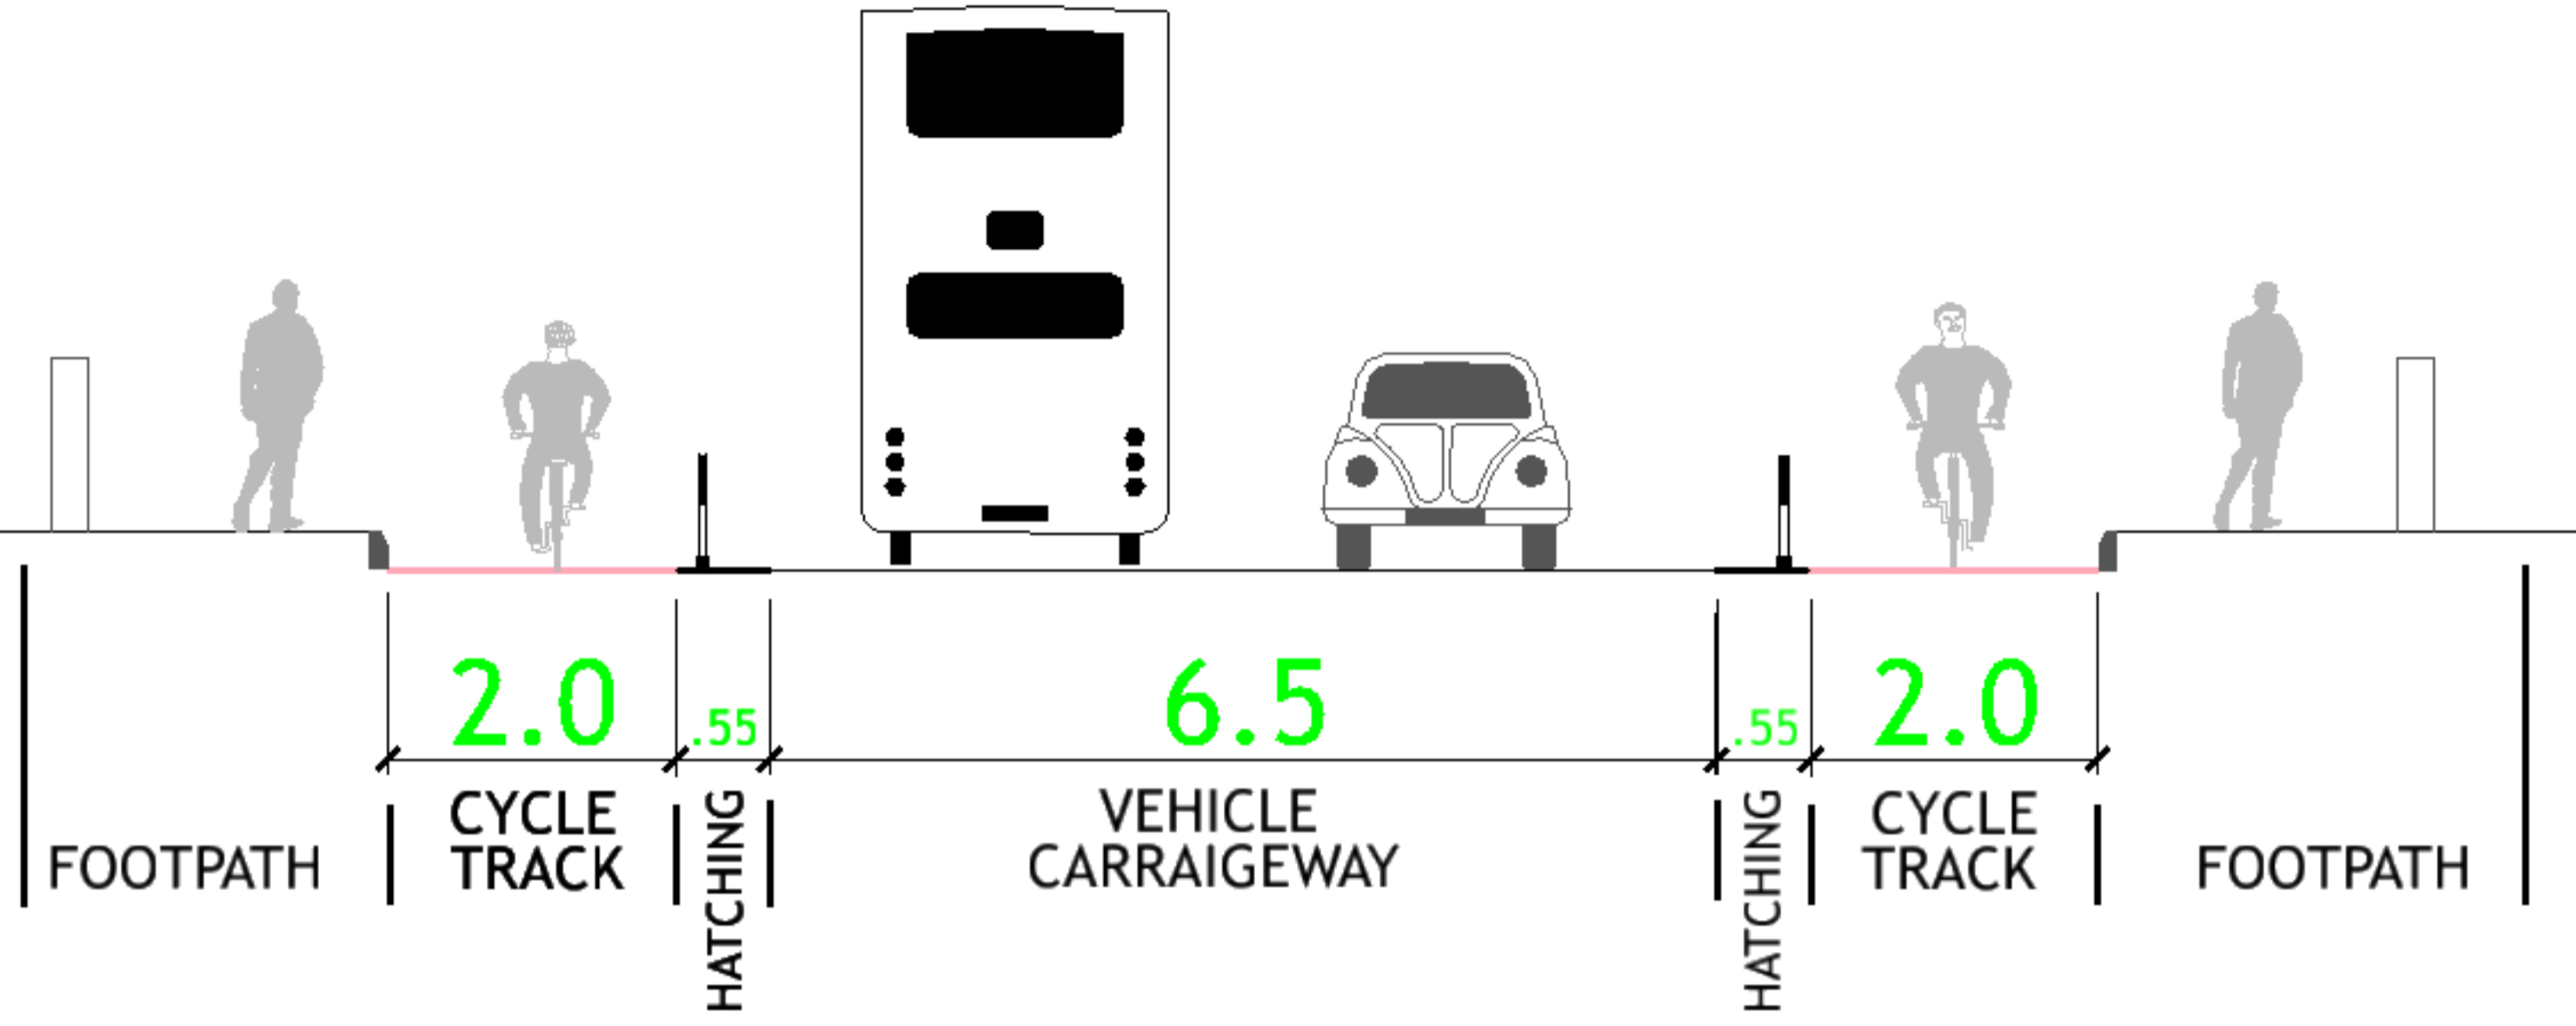

Drawing showing the proposed layout for new cycle lanes on Griffith Avenue. Between Drumcondra Rd Upper and Grace Park Road it shows there is two way traffic and cycle lanes on both sides of the carriageway.

The cycle lane widens from 1.5m to 2.0m east of the junction with Beresford Avenue. The cycle lane is reduced on approach to Grace Park Road to 1.5m to accomodate the right turn filter lane.

A physical buffer consisting of vertical wands is provided between the cycle lane and traffic lane. Footpaths remain as they are currently.

BERESFORD AVE

GRACE PARK ROAD

5

7

50

STB  
BUS SHELTER

BUS

42.0

3.0

2.0

3.0