


GRACE PARK ROAD

CALDERWOOD

PARKING SECTION DETAIL

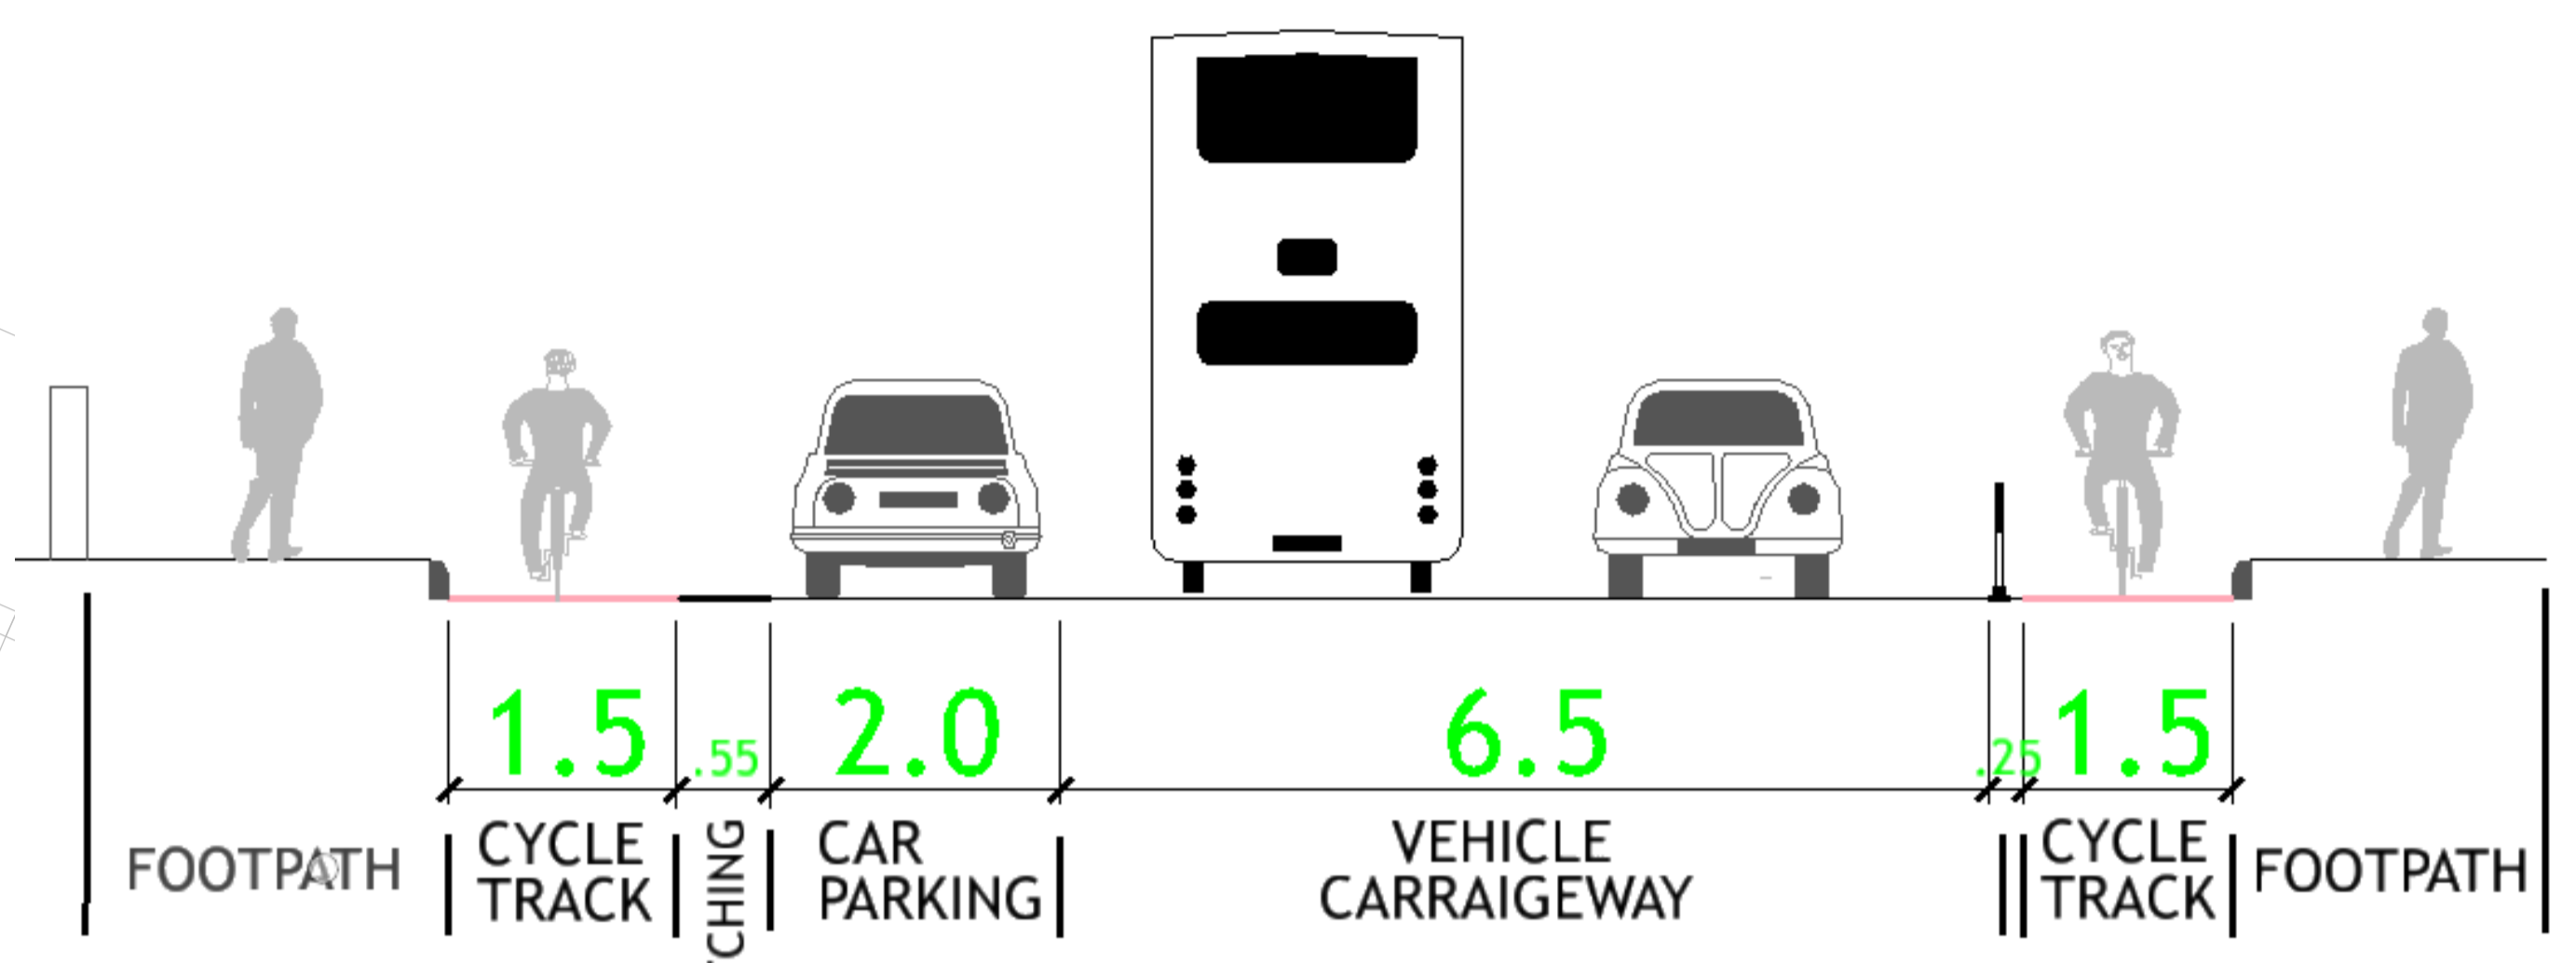

Drawing showing the proposed layout for new cycle lanes on Griffith Avenue. Between Grace Park Road and Turlogh Parade it shows there is two way traffic and cycle lanes on both sides of the carriage way. A 1.5m cycle lane is shown on both sides of the carriage way.

Parking is provided along the north side of Griffith Avenue between house no. 147 to no.125.

A physical buffer consisting of vertical wands is provided between the cycle lane and traffic lane. Footpaths remain as they are currently.

