


TYPICAL SECTION DETAIL

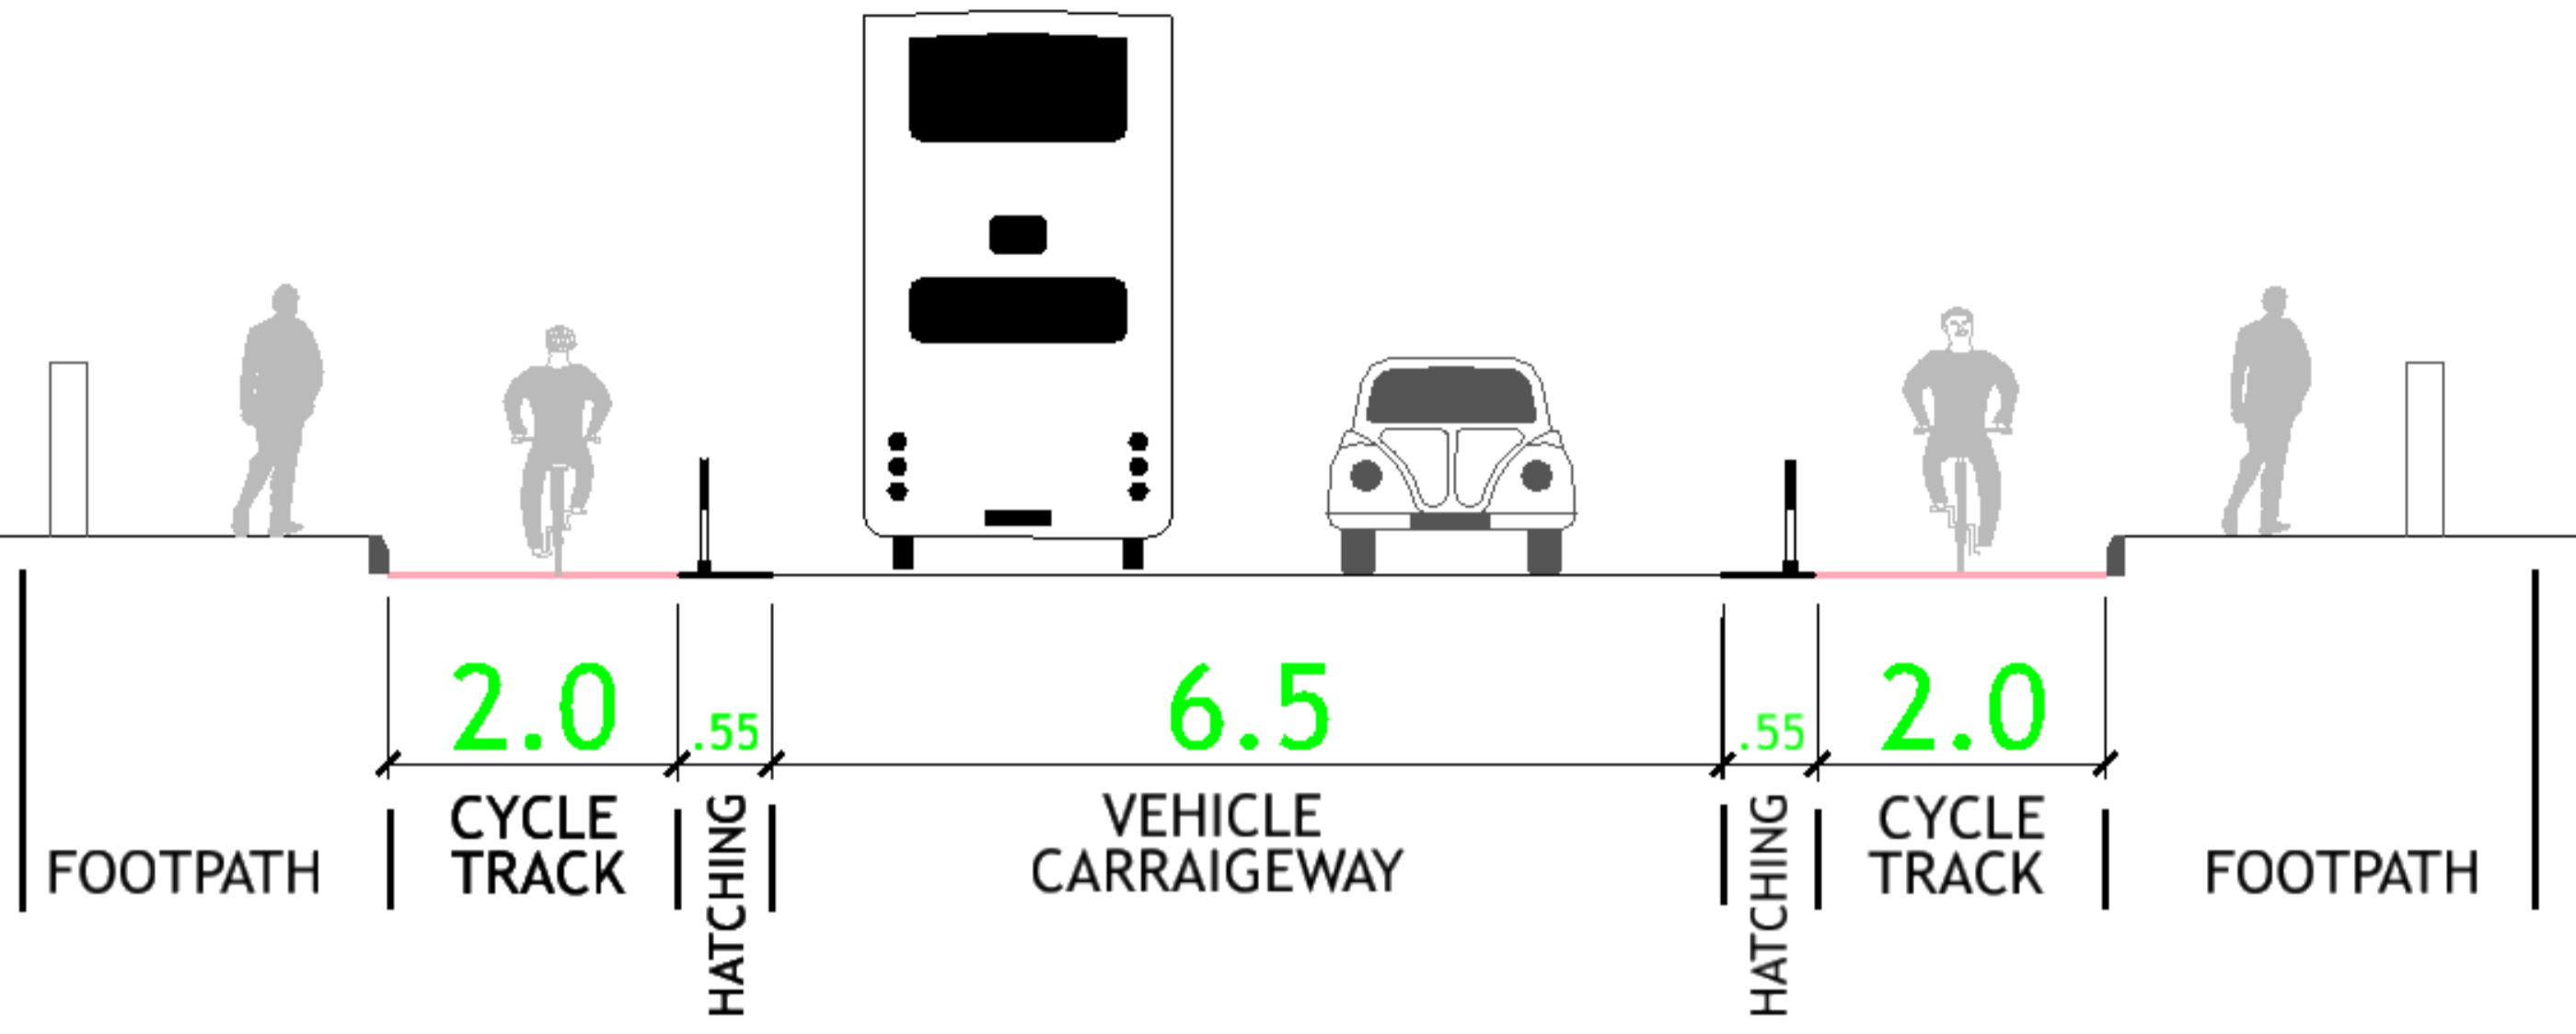

Drawing showing the proposed layout for new cycle lanes on Griffith Avenue. Between St Mobhi Rd Road and The Rise it shows there is two way traffic and a 2m wide cycle track on both sides of the carraigeway. A physical buffer consisting of mini orcas is provided between the cycle lane and traffic lane.

The westbound left turning lane from Griffith Avenue to Mobhi Rd has been removed. Footpaths remain as they are currently.

MOBHI ROAD

THE RISE

RATHLIN ROAD

465 463 461

449

431

420

412

410

400 398