
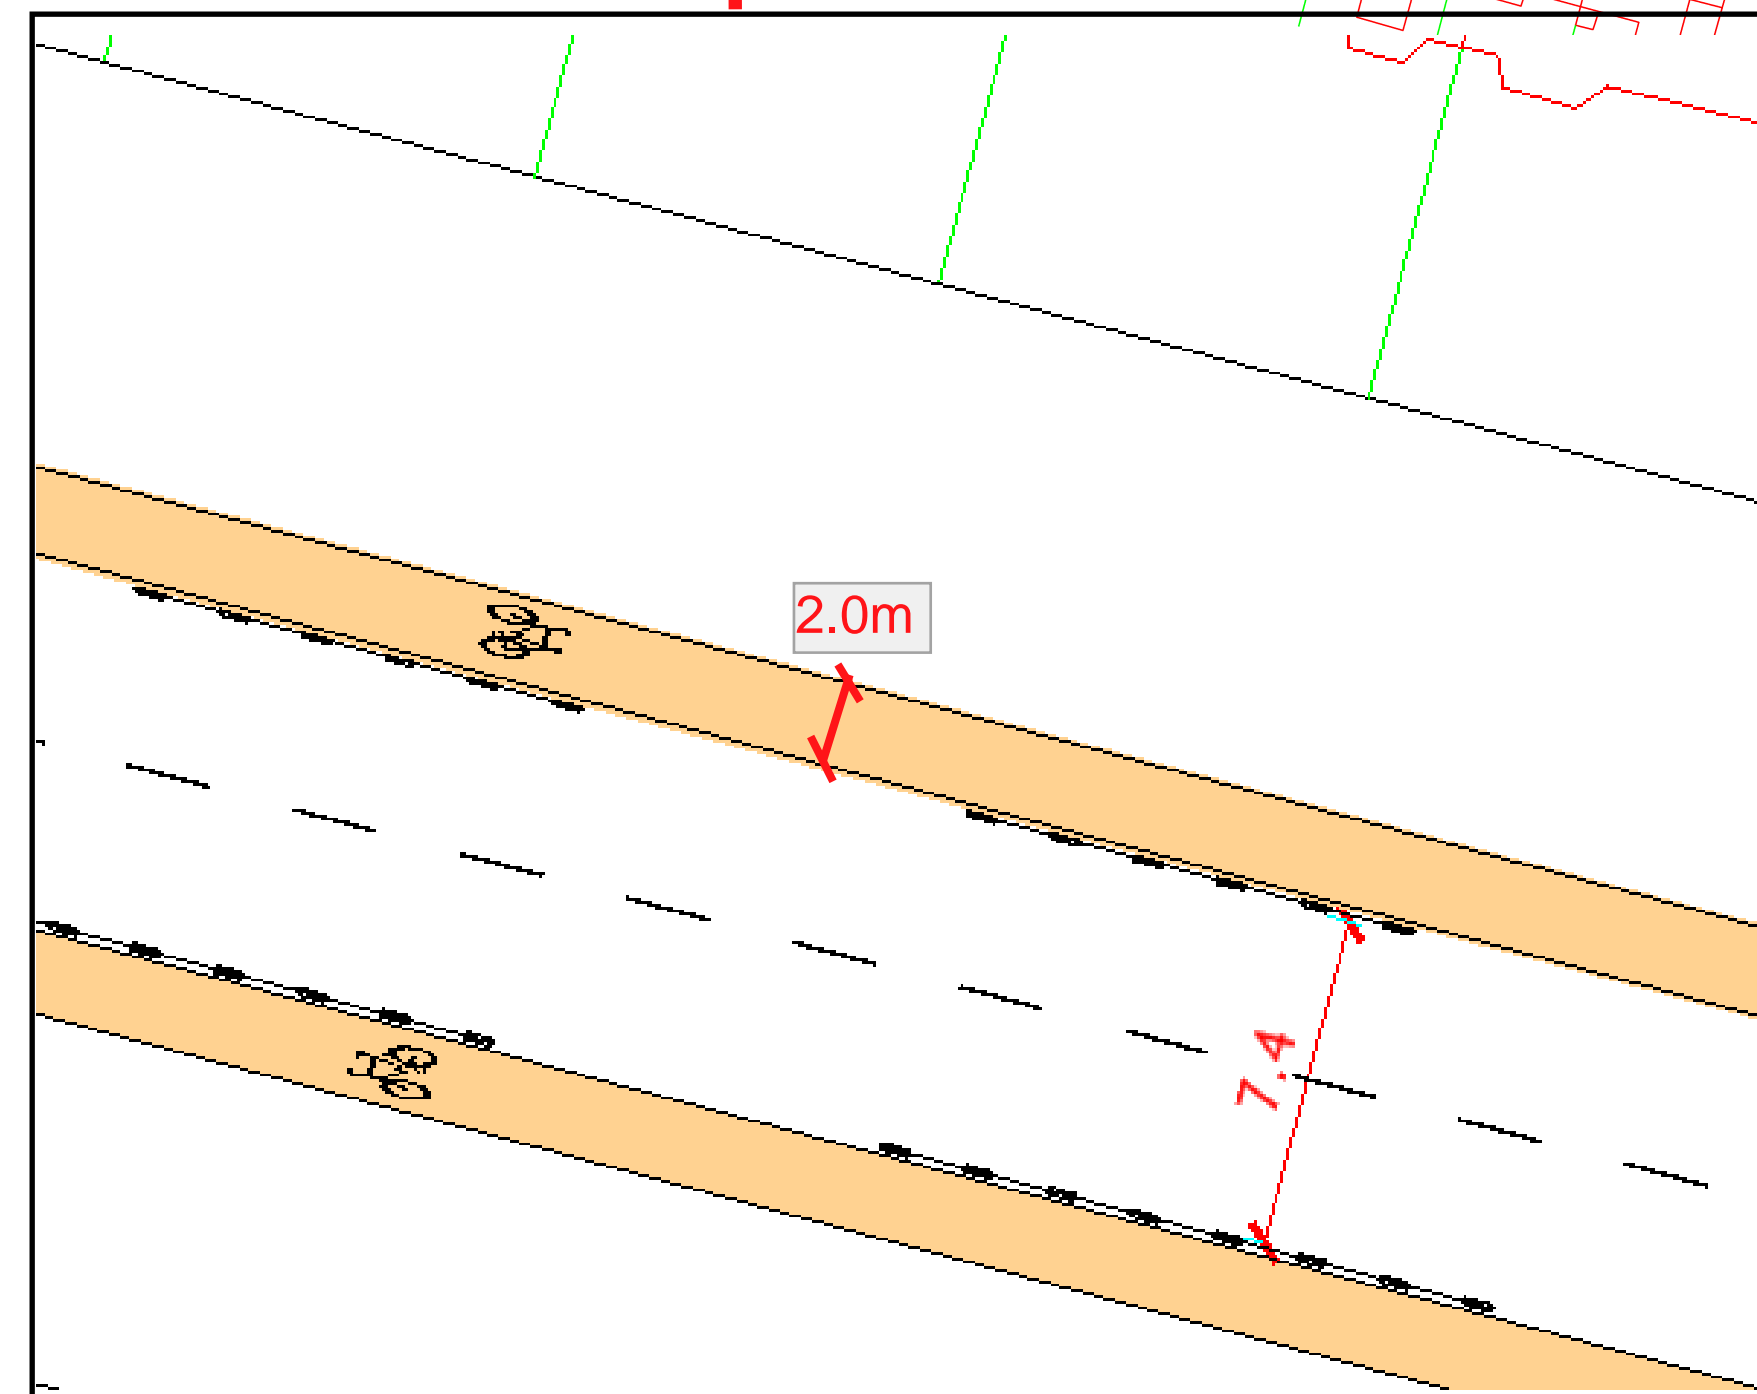
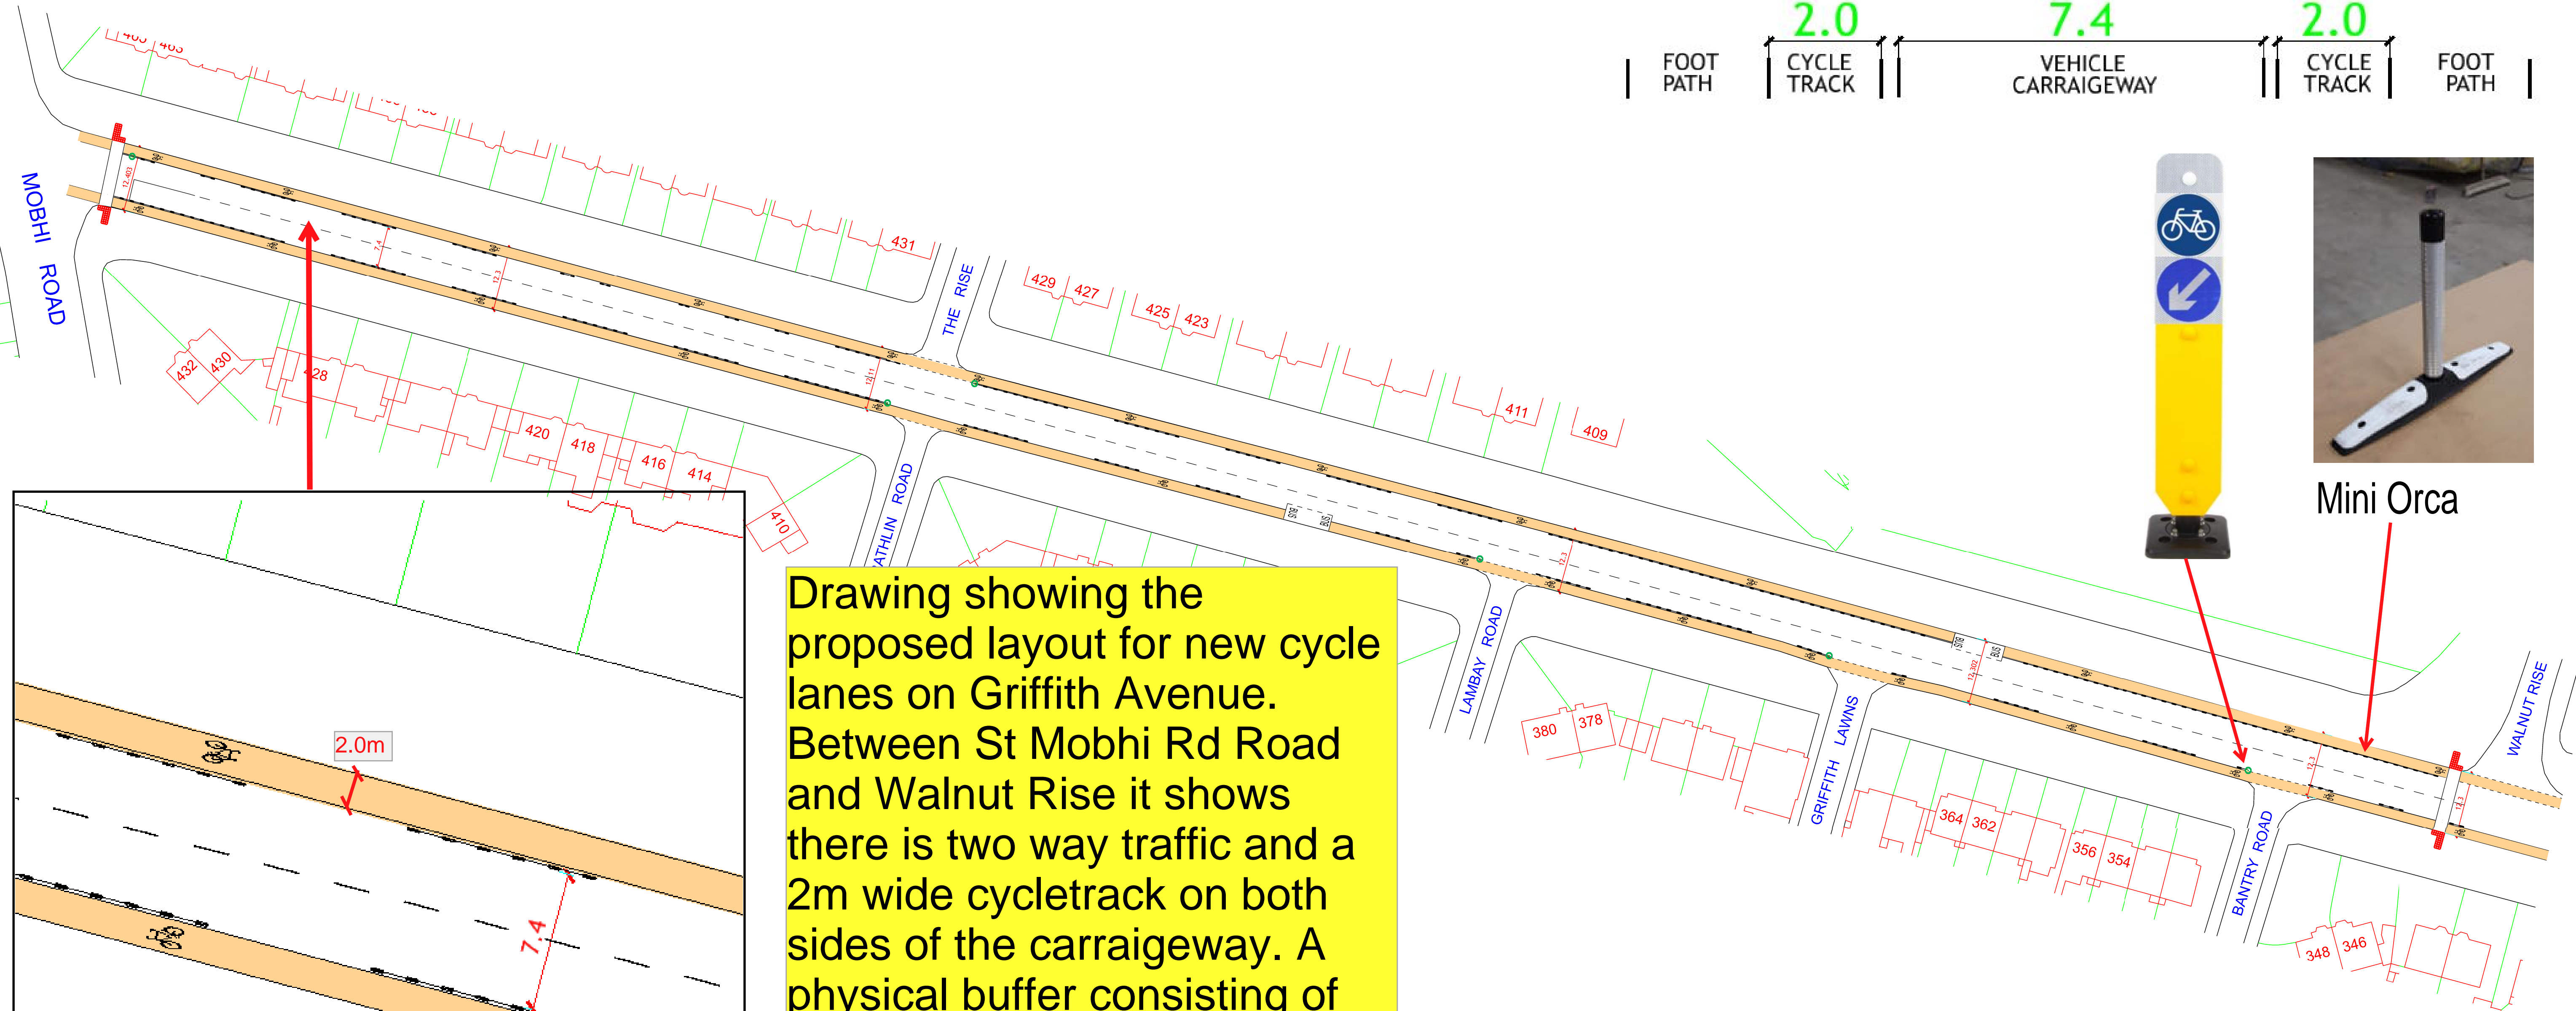


# St Mobhi Rd - Walnut Rise

*circa 500m*

TYPICAL SECTION DETAIL

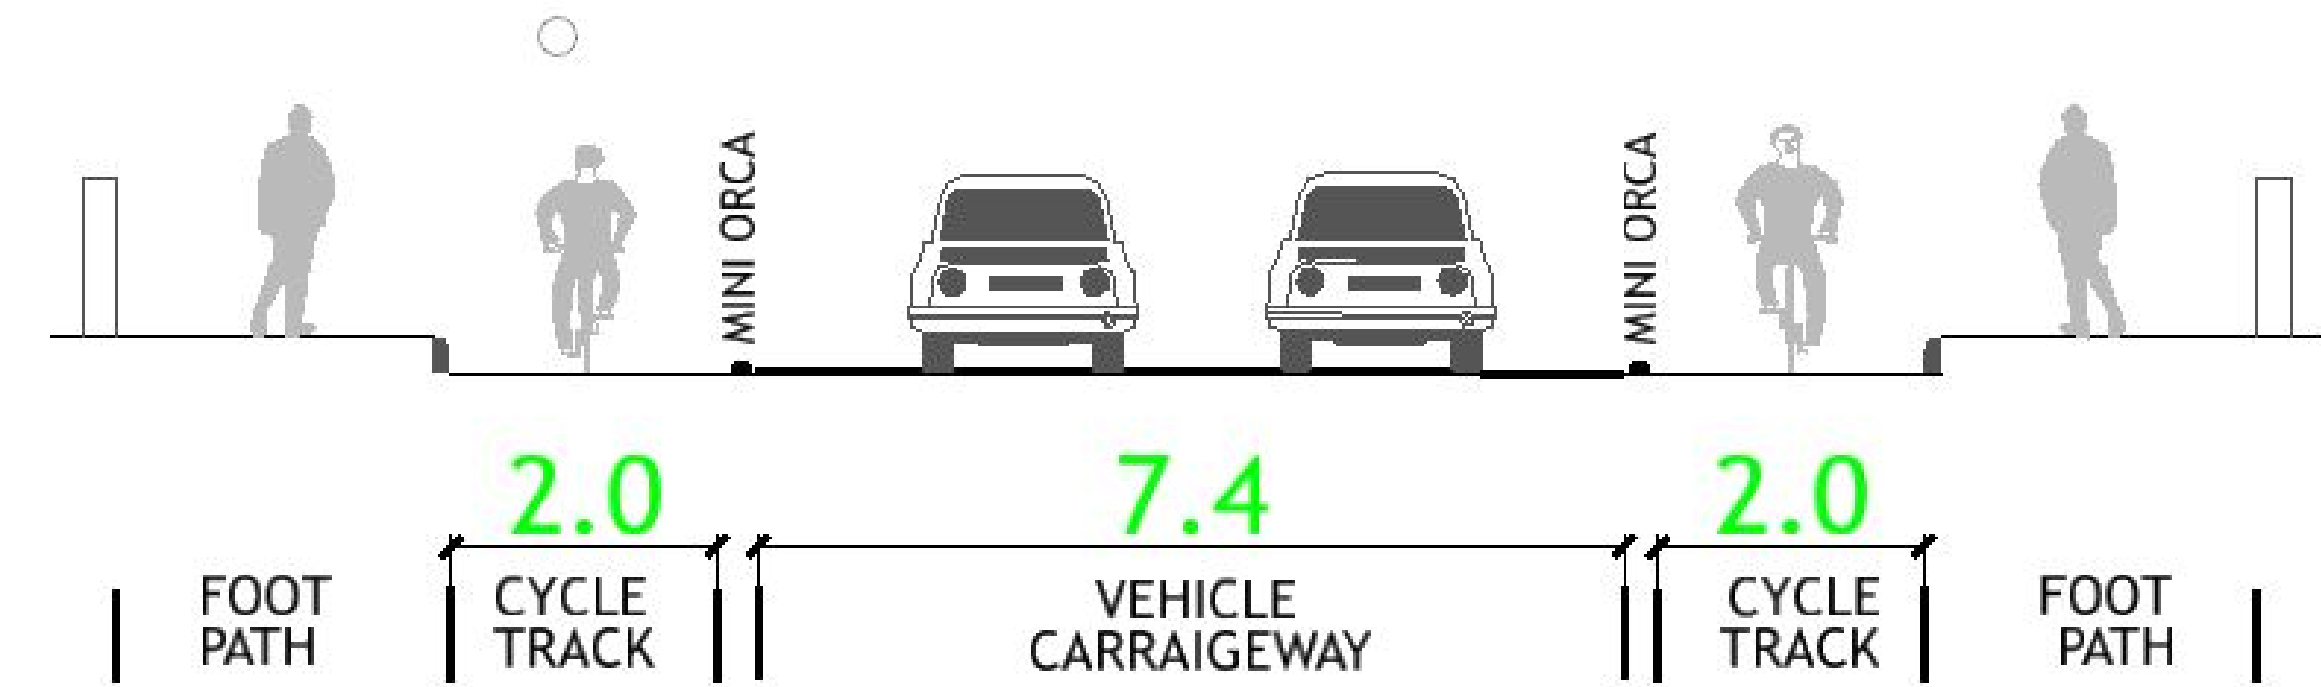

Drawing showing the proposed layout for new cycle lanes on Griffith Avenue. Between St Mobhi Rd Road and Walnut Rise it shows there is two way traffic and a 2m wide cycletrack on both sides of the carriageway. A physical buffer consisting of mini orcas is provided between the cycle lane and traffic lane. The westbound left turning lane from Griffith Avenue to Mobhi Rd has been removed. Footpaths remain as they are currently.



- Mini Orcas
- Cycle Bollard