
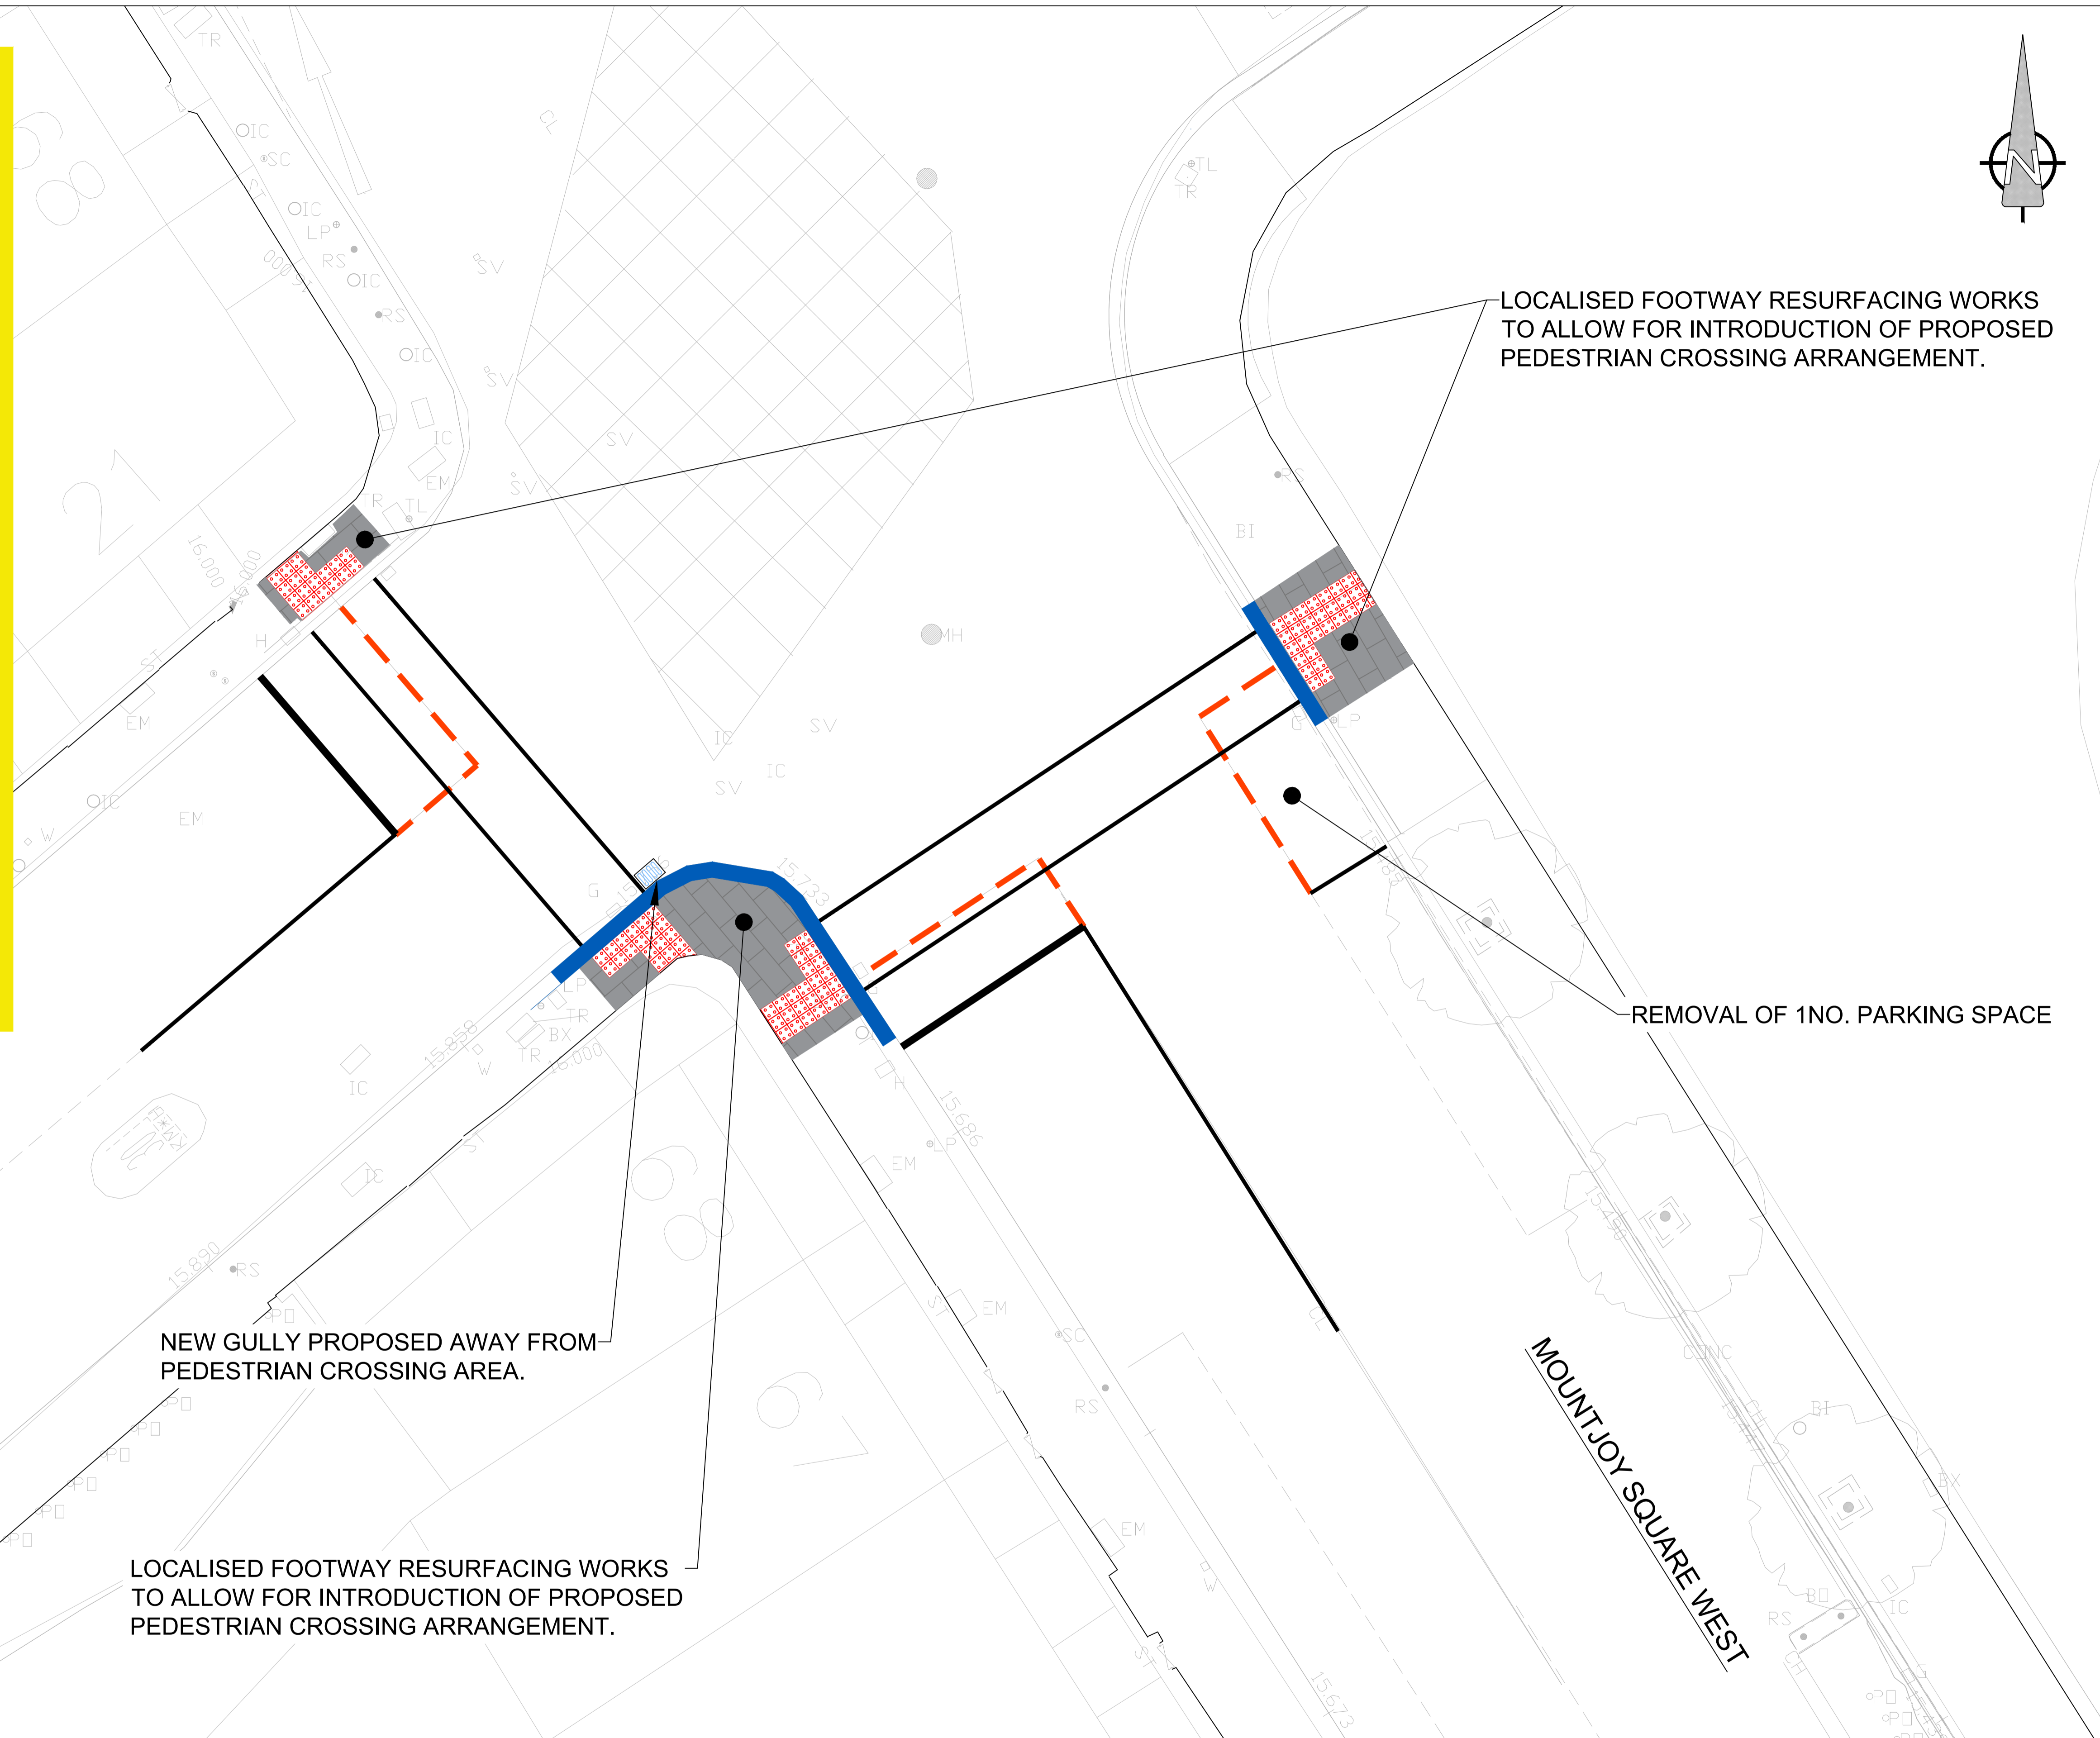


Drawing shows the provision of 2no. pedestrian crossings on Gardiner Place and Mountjoy Square West. The proposed width for these crossings is 2.4m and they will be fitted with appropriate red coloured blister tactile pavement and dished kerbs. Footpaths to remain as currently are.

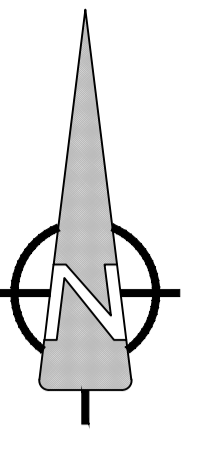

LOCALISED FOOTWAY RESURFACING WORKS TO ALLOW FOR INTRODUCTION OF PROPOSED PEDESTRIAN CROSSING ARRANGEMENT.

REMOVAL OF 1NO. PARKING SPACE

NEW GULLY PROPOSED AWAY FROM PEDESTRIAN CROSSING AREA.

LOCALISED FOOTWAY RESURFACING WORKS TO ALLOW FOR INTRODUCTION OF PROPOSED PEDESTRIAN CROSSING ARRANGEMENT.

GARDINER PLACE

MOUNTJOY SQUARE WEST

	PROPOSED RED COLOURED BLISTER TACTILE PAVEMENT & DISHED KERB FOR PEDESTRIAN CROSSING
	PROPOSED FOOTWAY RESURFACING TO MATCH EXISTING
	ROAD MARKING REMOVAL



DUBLIN CITY COUNCIL
 Comhairle Chathair Bhaile Átha Cliath
 Environment & Transportation Dept.
 Civic Offices
 Wood Quay, Dublin 8

Brendan O'Brien
 Acting Executive Manager (Traffic)

**S
H
A
D
E

I
N
D
E
X**

- NOTES**
1. DO NOT SCALE, ALL MEASUREMENTS & CO-ORDINATES TO BE CHECKED ON SITE.
 2. ALL DRAWINGS TO BE CHECKED BY THE CONTRACTOR ON SITE.
 3. ALL FEATURES SHOWN IN GREY ARE TO BE RETAINED, UNLESS OTHERWISE STATED.
 4. ROAD MARKINGS SHOWN IN GREY ARE TO BE RETAINED, ALL OTHER ROAD MARKINGS ARE TO BE BURNT OFF.
 5. THE LOCATION & DEPTH OF SERVICES TO BE CHECKED ON SITE PRIOR TO COMMENCEMENT OF WORKS
 6. ALL BOUNDARIES AND ADJOINING ROADS TO BE CHECKED ON SITE PRIOR TO CONSTRUCTION.
 7. ENGINEER TO BE INFORMED BY THE CONTRACTOR OF ANY DISCREPANCIES BEFORE ANY WORK COMMENCES.

No.	Revision	Date	By	Chk'd	App'd
0	DRAFT - ISSUED FOR CONSULTATION	18/09/2020	RH	MB	
	Stage	Date			App'd
	PRELIMINARY				
	APPROVAL				
	TENDER				
	CONSTRUCTION				

Project Title DCC COVID-19 INTERIM MOBILITY INTERVENTIONS MOUNTJOY SQUARE PEDESTRIAN CROSSINGS - PHASE 1			
Drawing Title GENERAL ARRANGEMENT			
Designed: RH	CAD File: 60615775-ACM-MJS-SK-0001.dwg	Sheet	
Drawn: RH	Job No: 60615775-MJS	1 OF 1	
Checked: MB	Scale: 1:100 @ A1	Drawing No:	Rev:
Approved:	Date: 18/09/2020	60615775-ACM-MJS-SK-0001	0