



LEGEND:

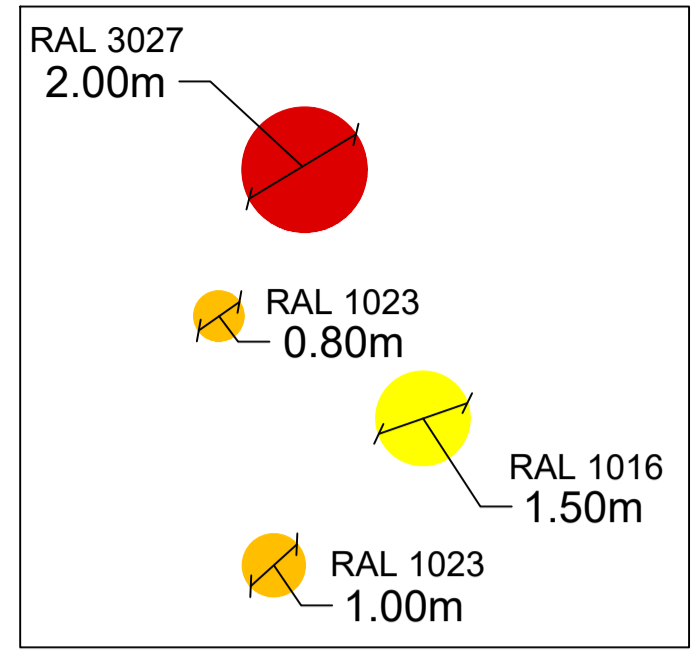

PATTERN 1*

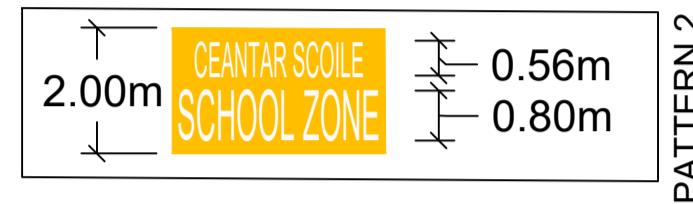

PATTERN 2



SLOW 1.60m

- PROPOSED FLEXI PENCIL-SHAPED BOLLARD - GREEN
- PROPOSED FLEXI PENCIL-SHAPED BOLLARD - BLUE
- PROPOSED FLEXI PENCIL-SHAPED BOLLARD - RAL 1023
- PROPOSED 1M SINGLE BOLT BOLLARD

PROPOSED FLEXI PENCIL-SHAPED BOLLARD - GREEN	8
PROPOSED FLEXI PENCIL-SHAPED BOLLARD - BLUE	8
PROPOSED RIGID PENCIL-SHAPED BOLLARD - RAL 1023	6
PROPOSED 1M SINGLE BOLT BOLLARD	13

* PATTERN 1: CIRCLES OF ALTERNATING COLOURS AND DIAMETERS. DISTANCE BETWEEN CIRCLES TO BE 2.0m OR GREATER.

BOLLARDS TO BE POSITIONED ON THE FOOTWAY 0.45m FROM KERB EDGE WITH 1.5m MINIMUM FOOTWAY WIDTH REMAINING. BOLLARDS TO BE SPACED 2m APART.

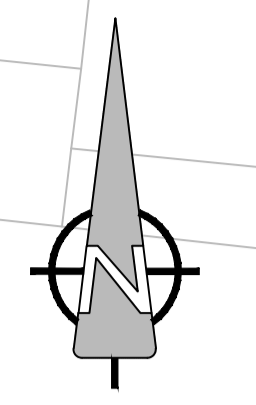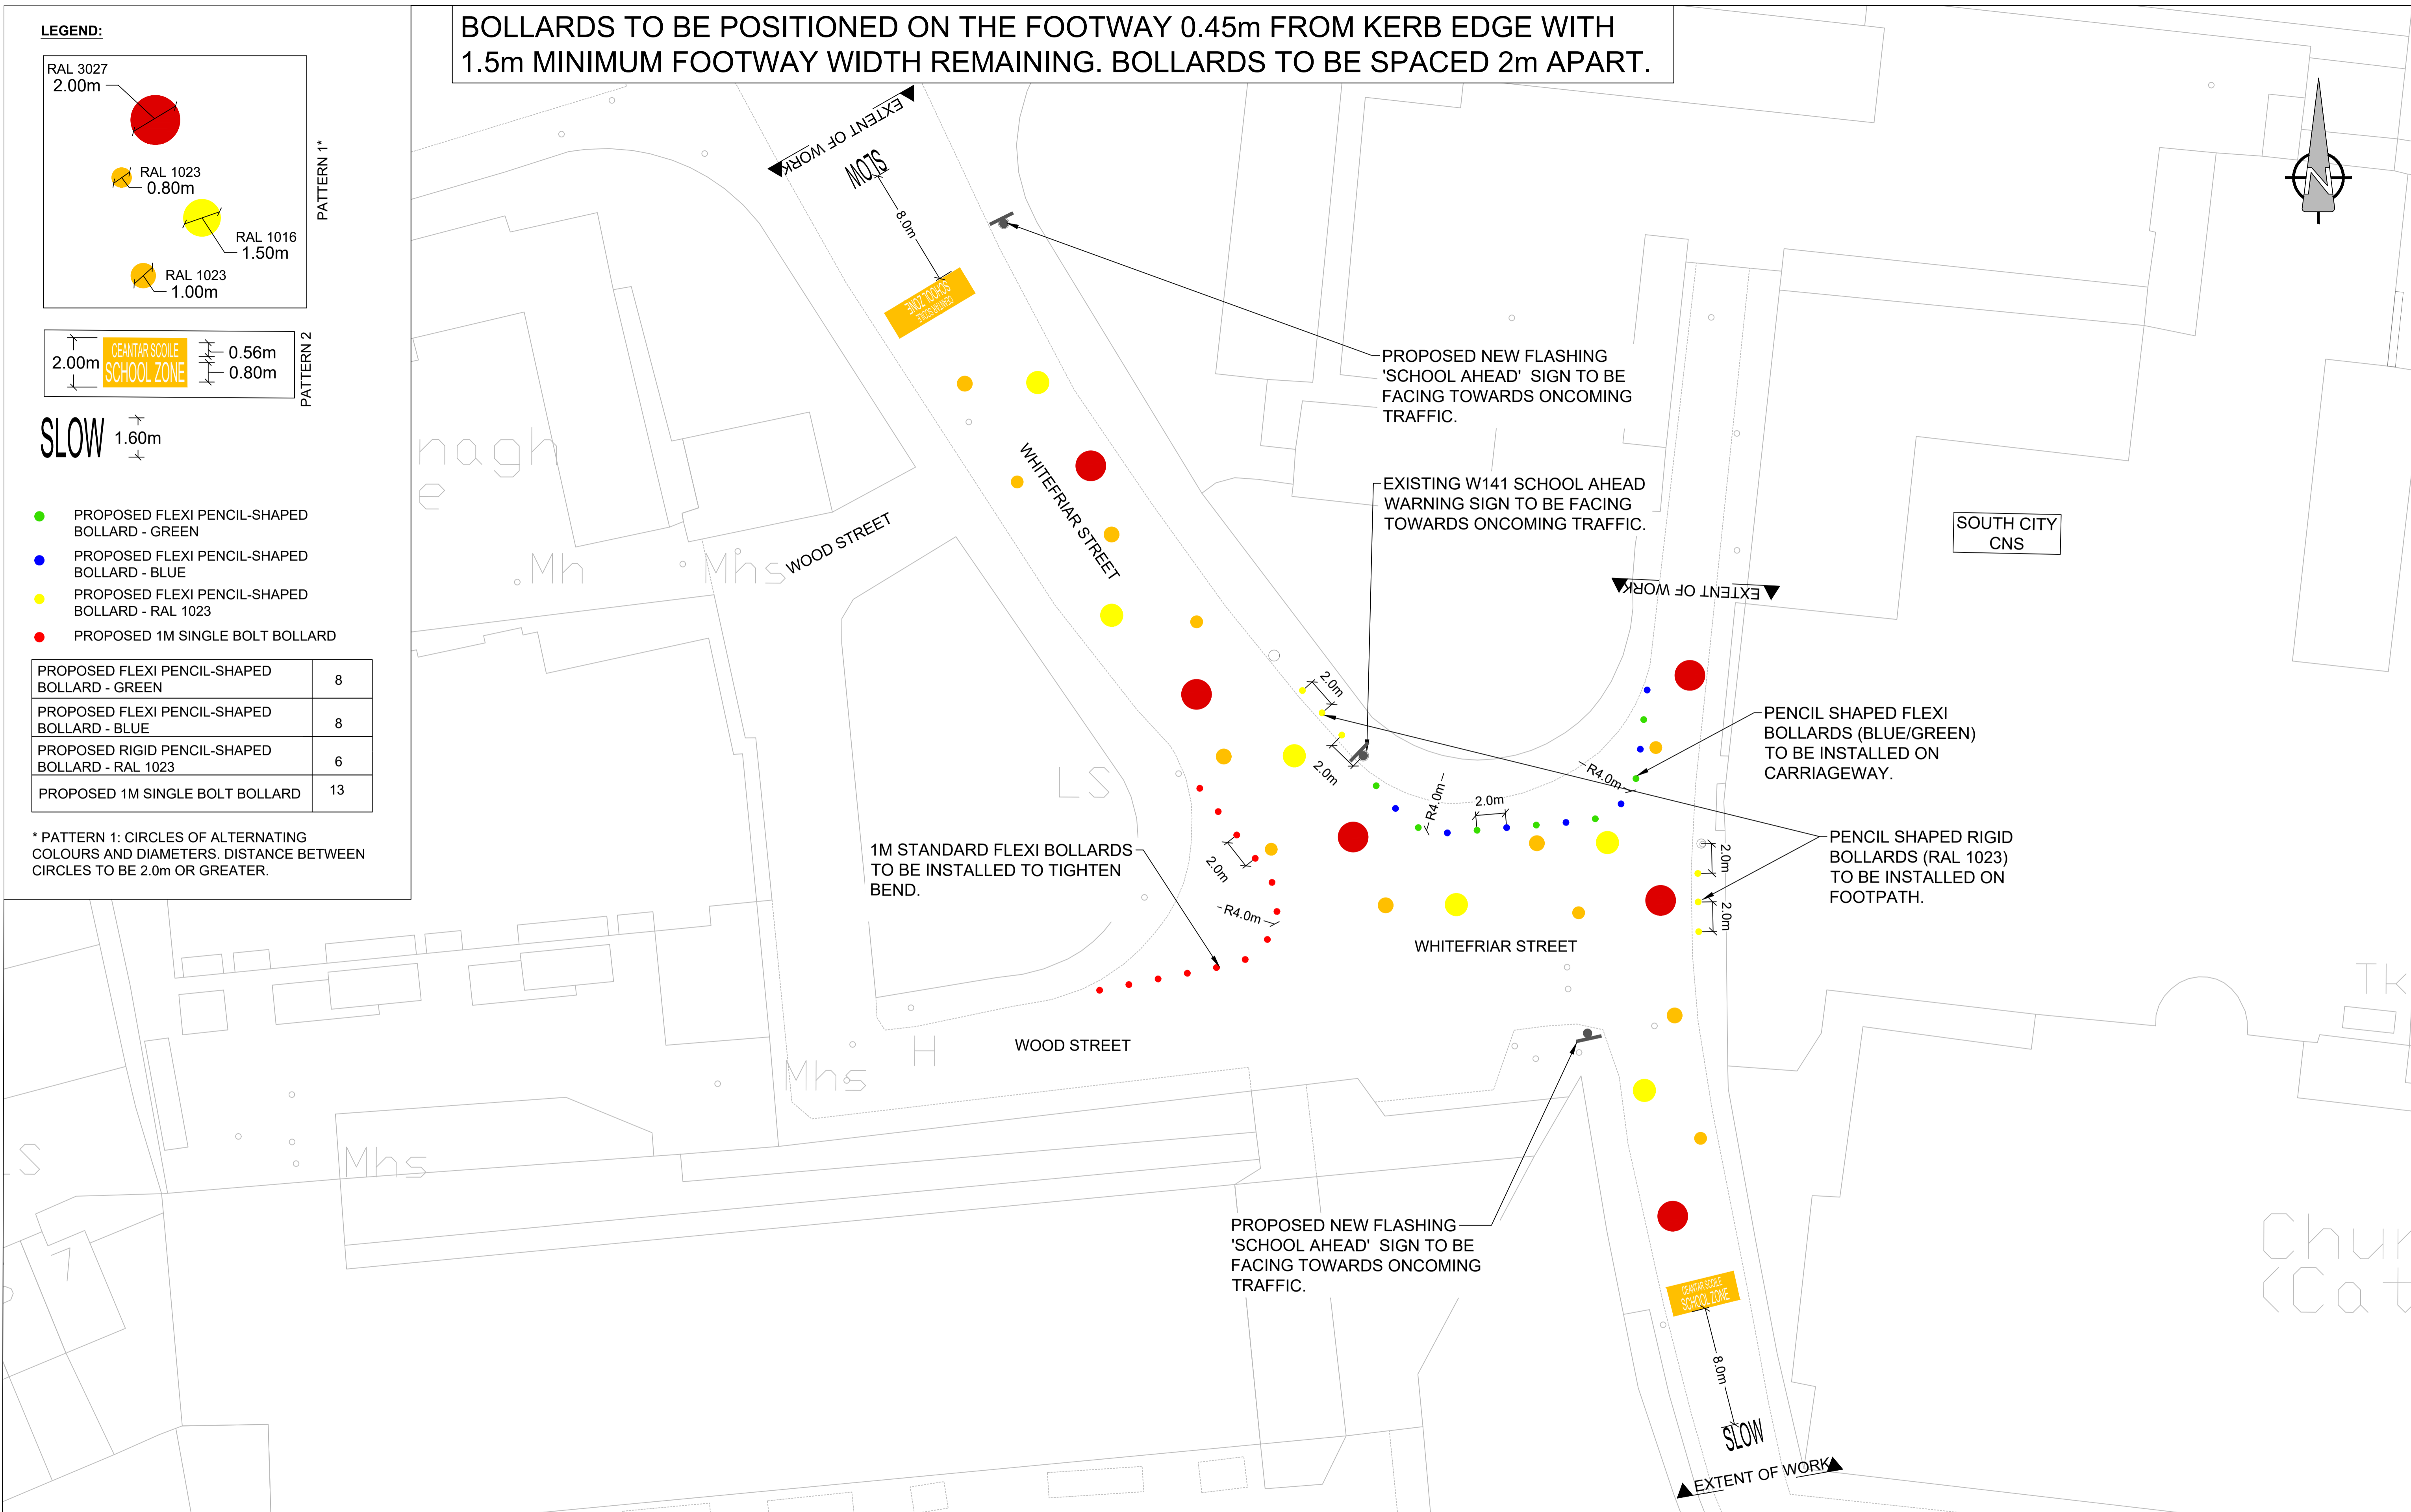

<p>DUBLIN CITY COUNCIL</p> <p>Comhairle Chathair Bhaile Átha Cliath Environment & Transportation Dept. Civic Offices Wood Quay, Dublin 8</p> <p>Brendan O'Brien Acting Executive Manager (Traffic)</p>	<p>NOTES:</p> <ol style="list-style-type: none"> ALL EXISTING ROAD MARKINGS AND FEATURES SHOWN IN GREY ARE TO BE RETAINED, UNLESS OTHERWISE STATED. DESIGN IS BASED ON AVAILABLE ORDINANCE SURVEY MAPPING. EXISTING FEATURES, SUCH AS BUILDOUTS, TRAFFIC ISLANDS, ROAD MARKINGS ETC., WERE ESTIMATED BY THE DESIGNERS BY USE OF AERIAL PHOTOGRAPHY DATA. ALL ACCESSES TO BE KEPT UNOBSTRUCTED. REVIEW OF EXISTING SERVICES LOCATION & DEPTH HAS NOT BEEN UNDERTAKEN. CONTRACTOR TO REFER TO 'CONSTRUCTION STANDARDS FOR ROADS AND STREETS - DUBLIN CITY COUNCIL 2016' 	<table border="1" style="width: 100%; border-collapse: collapse;"> <tr> <td colspan="2">Project Title</td> <td colspan="2">DCC SCHOOL ZONES</td> </tr> <tr> <td colspan="2">SOUTH CITY CNS, PRIMARY SCHOOL, WHITEFRIAR STREET, DUBLIN 8</td> <td colspan="2">ORDNANCE SURVEY IRELAND LICENCE No. AR 0064224</td> </tr> <tr> <td colspan="2">Drawing Title</td> <td colspan="2">GENERAL ARRANGEMENT</td> </tr> <tr> <td>0</td> <td>CONCEPT DESIGN</td> <td>17/06/2024</td> <td>CF CF PR</td> </tr> <tr> <td>No.</td> <td>Revision</td> <td>Date</td> <td>By Chk'd App'd</td> </tr> <tr> <td colspan="2">Stage</td> <td>Date</td> <td>App'd</td> </tr> <tr> <td>PRELIMINARY</td> <td></td> <td></td> <td></td> </tr> <tr> <td>APPROVAL</td> <td></td> <td></td> <td></td> </tr> <tr> <td>TENDER</td> <td></td> <td></td> <td></td> </tr> <tr> <td>CONSTRUCTION</td> <td></td> <td></td> <td></td> </tr> </table>	Project Title		DCC SCHOOL ZONES		SOUTH CITY CNS, PRIMARY SCHOOL, WHITEFRIAR STREET, DUBLIN 8		ORDNANCE SURVEY IRELAND LICENCE No. AR 0064224		Drawing Title		GENERAL ARRANGEMENT		0	CONCEPT DESIGN	17/06/2024	CF CF PR	No.	Revision	Date	By Chk'd App'd	Stage		Date	App'd	PRELIMINARY				APPROVAL				TENDER				CONSTRUCTION				<table border="1" style="width: 100%; border-collapse: collapse;"> <tr> <td>Designed: CF</td> <td>CAD File:</td> <td>Sheet</td> </tr> <tr> <td>Drawn: MOS</td> <td>Job No: 210034-SCNS</td> <td>1 OF 1</td> </tr> <tr> <td>Checked: CF</td> <td>Scale: 1:200 @ A1</td> <td>Drawing No:</td> </tr> <tr> <td>Approved: PR</td> <td>Date: 17/06/2024</td> <td>210034-ACM-SCNS-0101</td> </tr> <tr> <td></td> <td></td> <td>Rev: 0</td> </tr> </table>	Designed: CF	CAD File:	Sheet	Drawn: MOS	Job No: 210034-SCNS	1 OF 1	Checked: CF	Scale: 1:200 @ A1	Drawing No:	Approved: PR	Date: 17/06/2024	210034-ACM-SCNS-0101			Rev: 0
		Project Title		DCC SCHOOL ZONES	
SOUTH CITY CNS, PRIMARY SCHOOL, WHITEFRIAR STREET, DUBLIN 8		ORDNANCE SURVEY IRELAND LICENCE No. AR 0064224	
Drawing Title		GENERAL ARRANGEMENT	
0	CONCEPT DESIGN	17/06/2024	CF CF PR	
No.	Revision	Date	By Chk'd App'd	
Stage		Date	App'd	
PRELIMINARY	
APPROVAL	
TENDER	
CONSTRUCTION	
Designed: CF	CAD File:	Sheet	
Drawn: MOS	Job No: 210034-SCNS	1 OF 1	
Checked: CF	Scale: 1:200 @ A1	Drawing No:	
Approved: PR	Date: 17/06/2024	210034-ACM-SCNS-0101	
		Rev: 0	