



LEGEND:

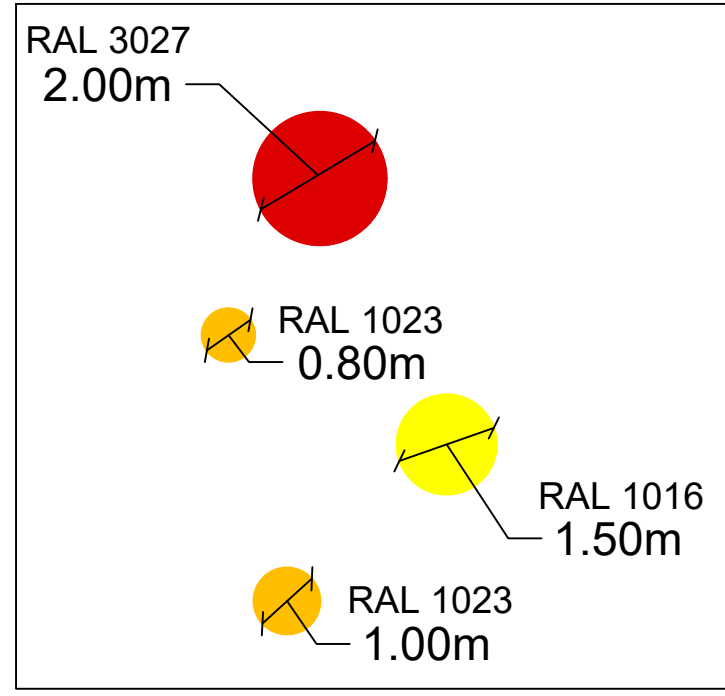

PATTERN 1*

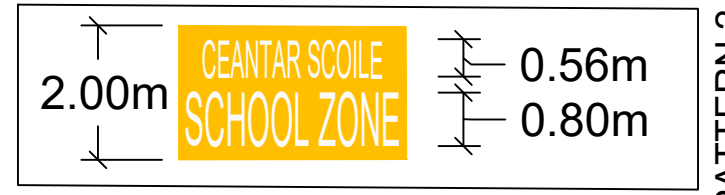



PATTERN 2

SLOW 1.60m

- PROPOSED FLEXI PENCIL-SHAPED BOLLARD - GREEN
- PROPOSED FLEXI PENCIL-SHAPED BOLLARD - BLUE
- PROPOSED FLEXI PENCIL-SHAPED BOLLARD - RAL 1023
- PROPOSED 1M SINGLE BOLT BOLLARD

PROPOSED FLEXI PENCIL-SHAPED BOLLARD - GREEN	8
PROPOSED FLEXI PENCIL-SHAPED BOLLARD - BLUE	8
PROPOSED RIGID PENCIL-SHAPED BOLLARD - RAL 1023	6
PROPOSED 1M SINGLE BOLT BOLLARD	13

* PATTERN 1: CIRCLES OF ALTERNATING COLOURS AND DIAMETERS. DISTANCE BETWEEN CIRCLES TO BE 2.0m OR GREATER.

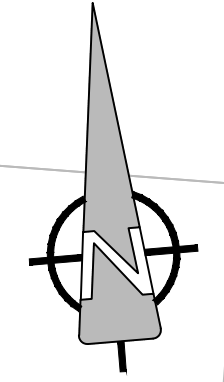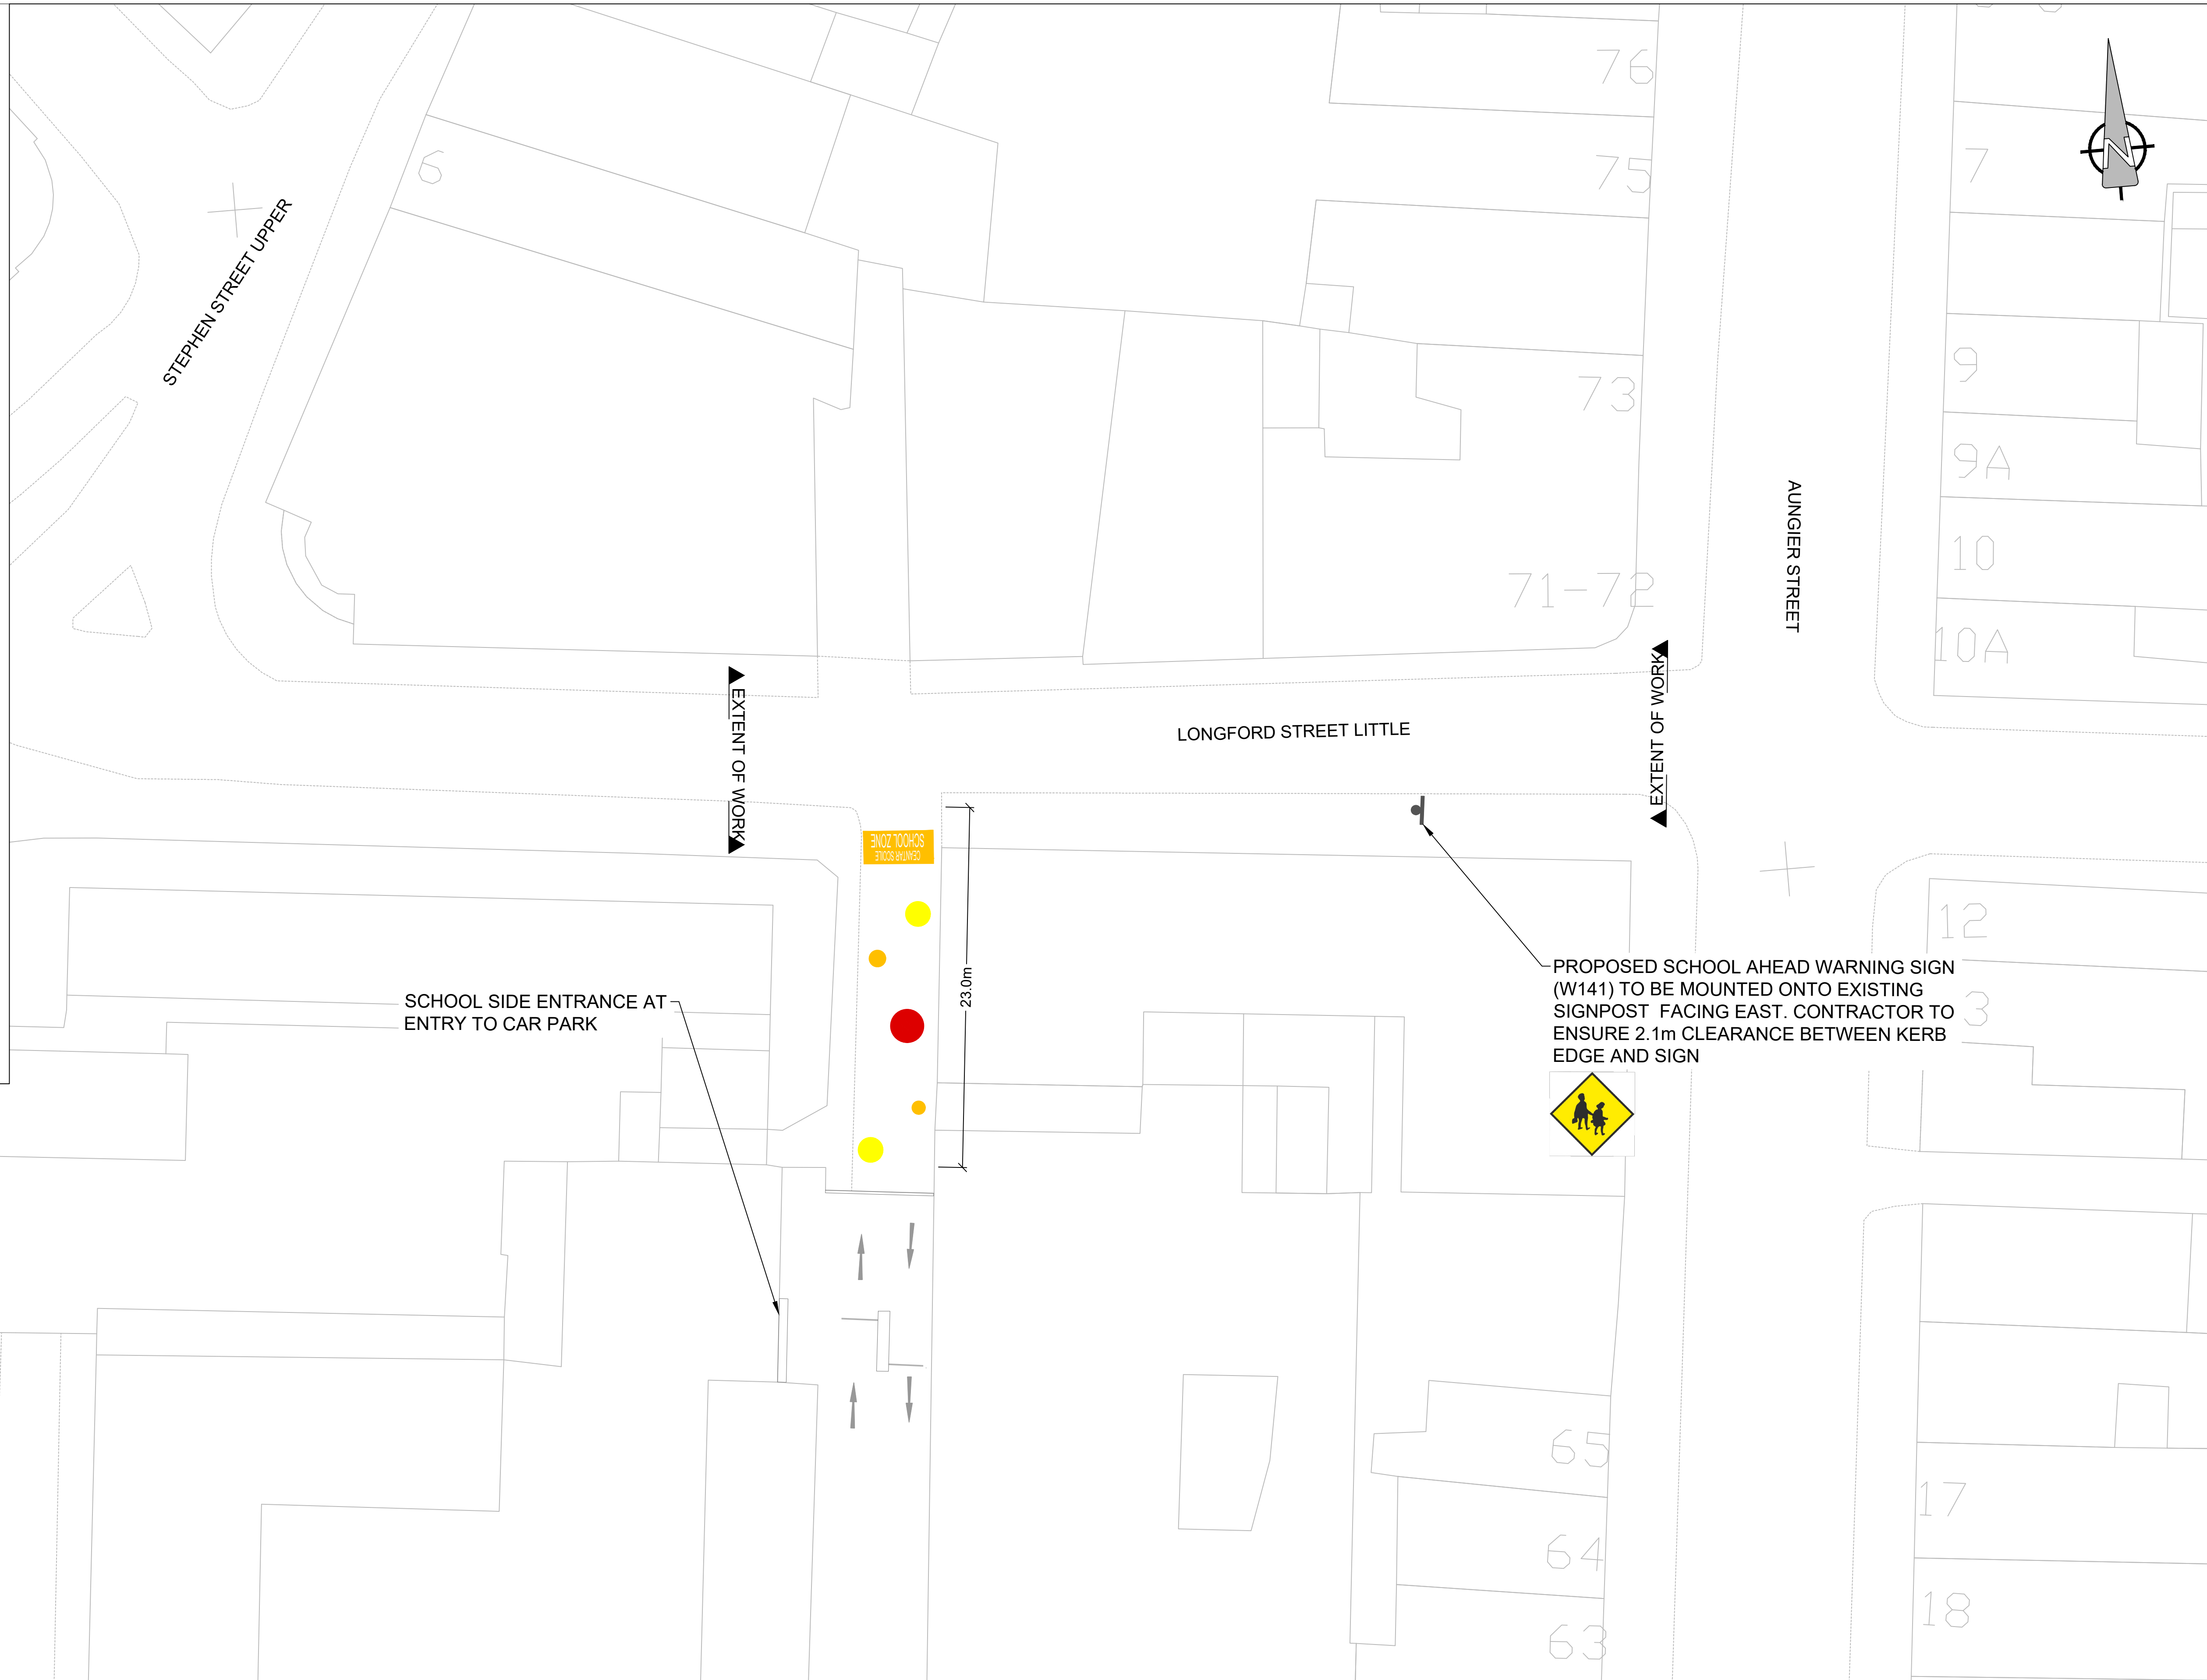

▲ EXTENT OF WORK ▲


▲ EXTENT OF WORK ▲

SCHOOL SIDE ENTRANCE AT ENTRY TO CAR PARK

PROPOSED SCHOOL AHEAD WARNING SIGN (W141) TO BE MOUNTED ONTO EXISTING SIGNPOST FACING EAST. CONTRACTOR TO ENSURE 2.1m CLEARANCE BETWEEN KERB EDGE AND SIGN



23.0m

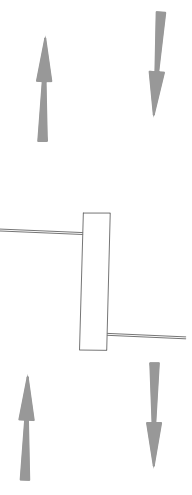

NOTES:

1. ALL EXISTING ROAD MARKINGS AND FEATURES SHOWN IN GREY ARE TO BE RETAINED, UNLESS OTHERWISE STATED.
2. DESIGN IS BASED ON AVAILABLE ORDINANCE SURVEY MAPPING. EXISTING FEATURES, SUCH AS BUILDOUTS, TRAFFIC ISLANDS, ROAD MARKINGS ETC., WERE ESTIMATED BY THE DESIGNERS BY USE OF AERIAL PHOTOGRAPHY DATA.
3. ALL ACCESSES TO BE KEPT UNOBSTRUCTED.
4. REVIEW OF EXISTING SERVICES LOCATION & DEPTH HAS NOT BEEN UNDERTAKEN.
5. CONTRACTOR TO REFER TO 'CONSTRUCTION STANDARDS FOR ROADS AND STREETS - DUBLIN CITY COUNCIL 2016'



DUBLIN CITY COUNCIL

Comhairle Chathair Bhaile Átha Cliath
Environment & Transportation Dept.
Civic Offices
Wood Quay, Dublin 8



Brendan O'Brien
Acting Executive Manager (Traffic)

Project Title
DCC SCHOOL ZONE
SOUTH CITY CNS, PRIMARY SCHOOL, WHITEFRIAR STREET, DUBLIN 8

ORDNANCE SURVEY IRELAND
LICENCE No. AR 0064224
©ORDNANCE SURVEY IRELAND / GOVERNMENT OF IRELAND

No.	Revision	Date	By	Chk'd	App'd															
0	CONCEPT DESIGN	17/06/2024	CF	CF	PR															
<table border="1"> <tr> <td>Stage</td> <td>Date</td> <td>App'd</td> </tr> <tr> <td>PRELIMINARY</td> <td></td> <td></td> </tr> <tr> <td>APPROVAL</td> <td></td> <td></td> </tr> <tr> <td>TENDER</td> <td></td> <td></td> </tr> <tr> <td>CONSTRUCTION</td> <td></td> <td></td> </tr> </table>						Stage	Date	App'd	PRELIMINARY			APPROVAL			TENDER			CONSTRUCTION		
Stage	Date	App'd																		
PRELIMINARY																				
APPROVAL																				
TENDER																				
CONSTRUCTION																				
Designed: CF		CAD File:		Sheet																
Drawn: MOS		Job No: 210034-SCNS		2 OF 2																
Checked: CF		Scale: 1:200 @ A1		Drawing No:																
Approved: PR		Date: 04/06/2021		210034-ACM-SCNS-0101																
				Rev: 0																