


LEGEND

AREA PROVIDED BY THE EMPLOYER	PROPOSED TRAFFIC SIGNALS	
PROPOSED CARRIAGEWAY	PROPOSED PENCIL BOLLARDS	
PROPOSED SPEED CUSHIONS	PROPOSED NEW RETAINING WALL	
PROPOSED OFF ROAD CYCLE TRACK		
PROPOSED RUBBING STRIP		
PROPOSED NEW KERBS		
PROPOSED TACTILE PAVING		

			<table border="1"> <thead> <tr> <th>No.</th> <th>Revision</th> <th>Date</th> <th>By</th> <th>Chkd</th> <th>App'd</th> </tr> </thead> <tbody> <tr> <td> </td> <td> </td> <td> </td> <td> </td> <td> </td> <td> </td> </tr> </tbody> </table>	No.	Revision	Date	By	Chkd	App'd							<p>ROUGHAN & O'DONOVAN CONSULTING ENGINEERS ARENA HOUSE, ARENA ROAD, SANDYFORD, DUBLIN 18 D18 V8P6, IRELAND</p>	<p>Project Title Royal Canal Premium Cycle Route - Phase 4 Phase 4A - Broombridge Road</p>		
				No.	Revision	Date	By	Chkd	App'd										
<p>Drawing Title GENERAL ARRANGEMENT SHEET 01</p>																			
<p>Drawn: GBR Designed: GBR Checked: DN Approved: EOC Sta: 60 - Work In Progress</p>			<table border="1"> <thead> <tr> <th>Project</th> <th>Originator</th> <th>Volume</th> <th>Location</th> <th>Type</th> <th>Role</th> <th>Number</th> </tr> </thead> <tbody> <tr> <td>RCP4</td> <td>RODA</td> <td>HGN</td> <td>4A_AE</td> <td>DR</td> <td>CH</td> <td>500001</td> </tr> </tbody> </table>			Project	Originator	Volume	Location	Type	Role	Number	RCP4	RODA	HGN	4A_AE	DR	CH	500001
Project	Originator	Volume	Location	Type	Role	Number													
RCP4	RODA	HGN	4A_AE	DR	CH	500001													

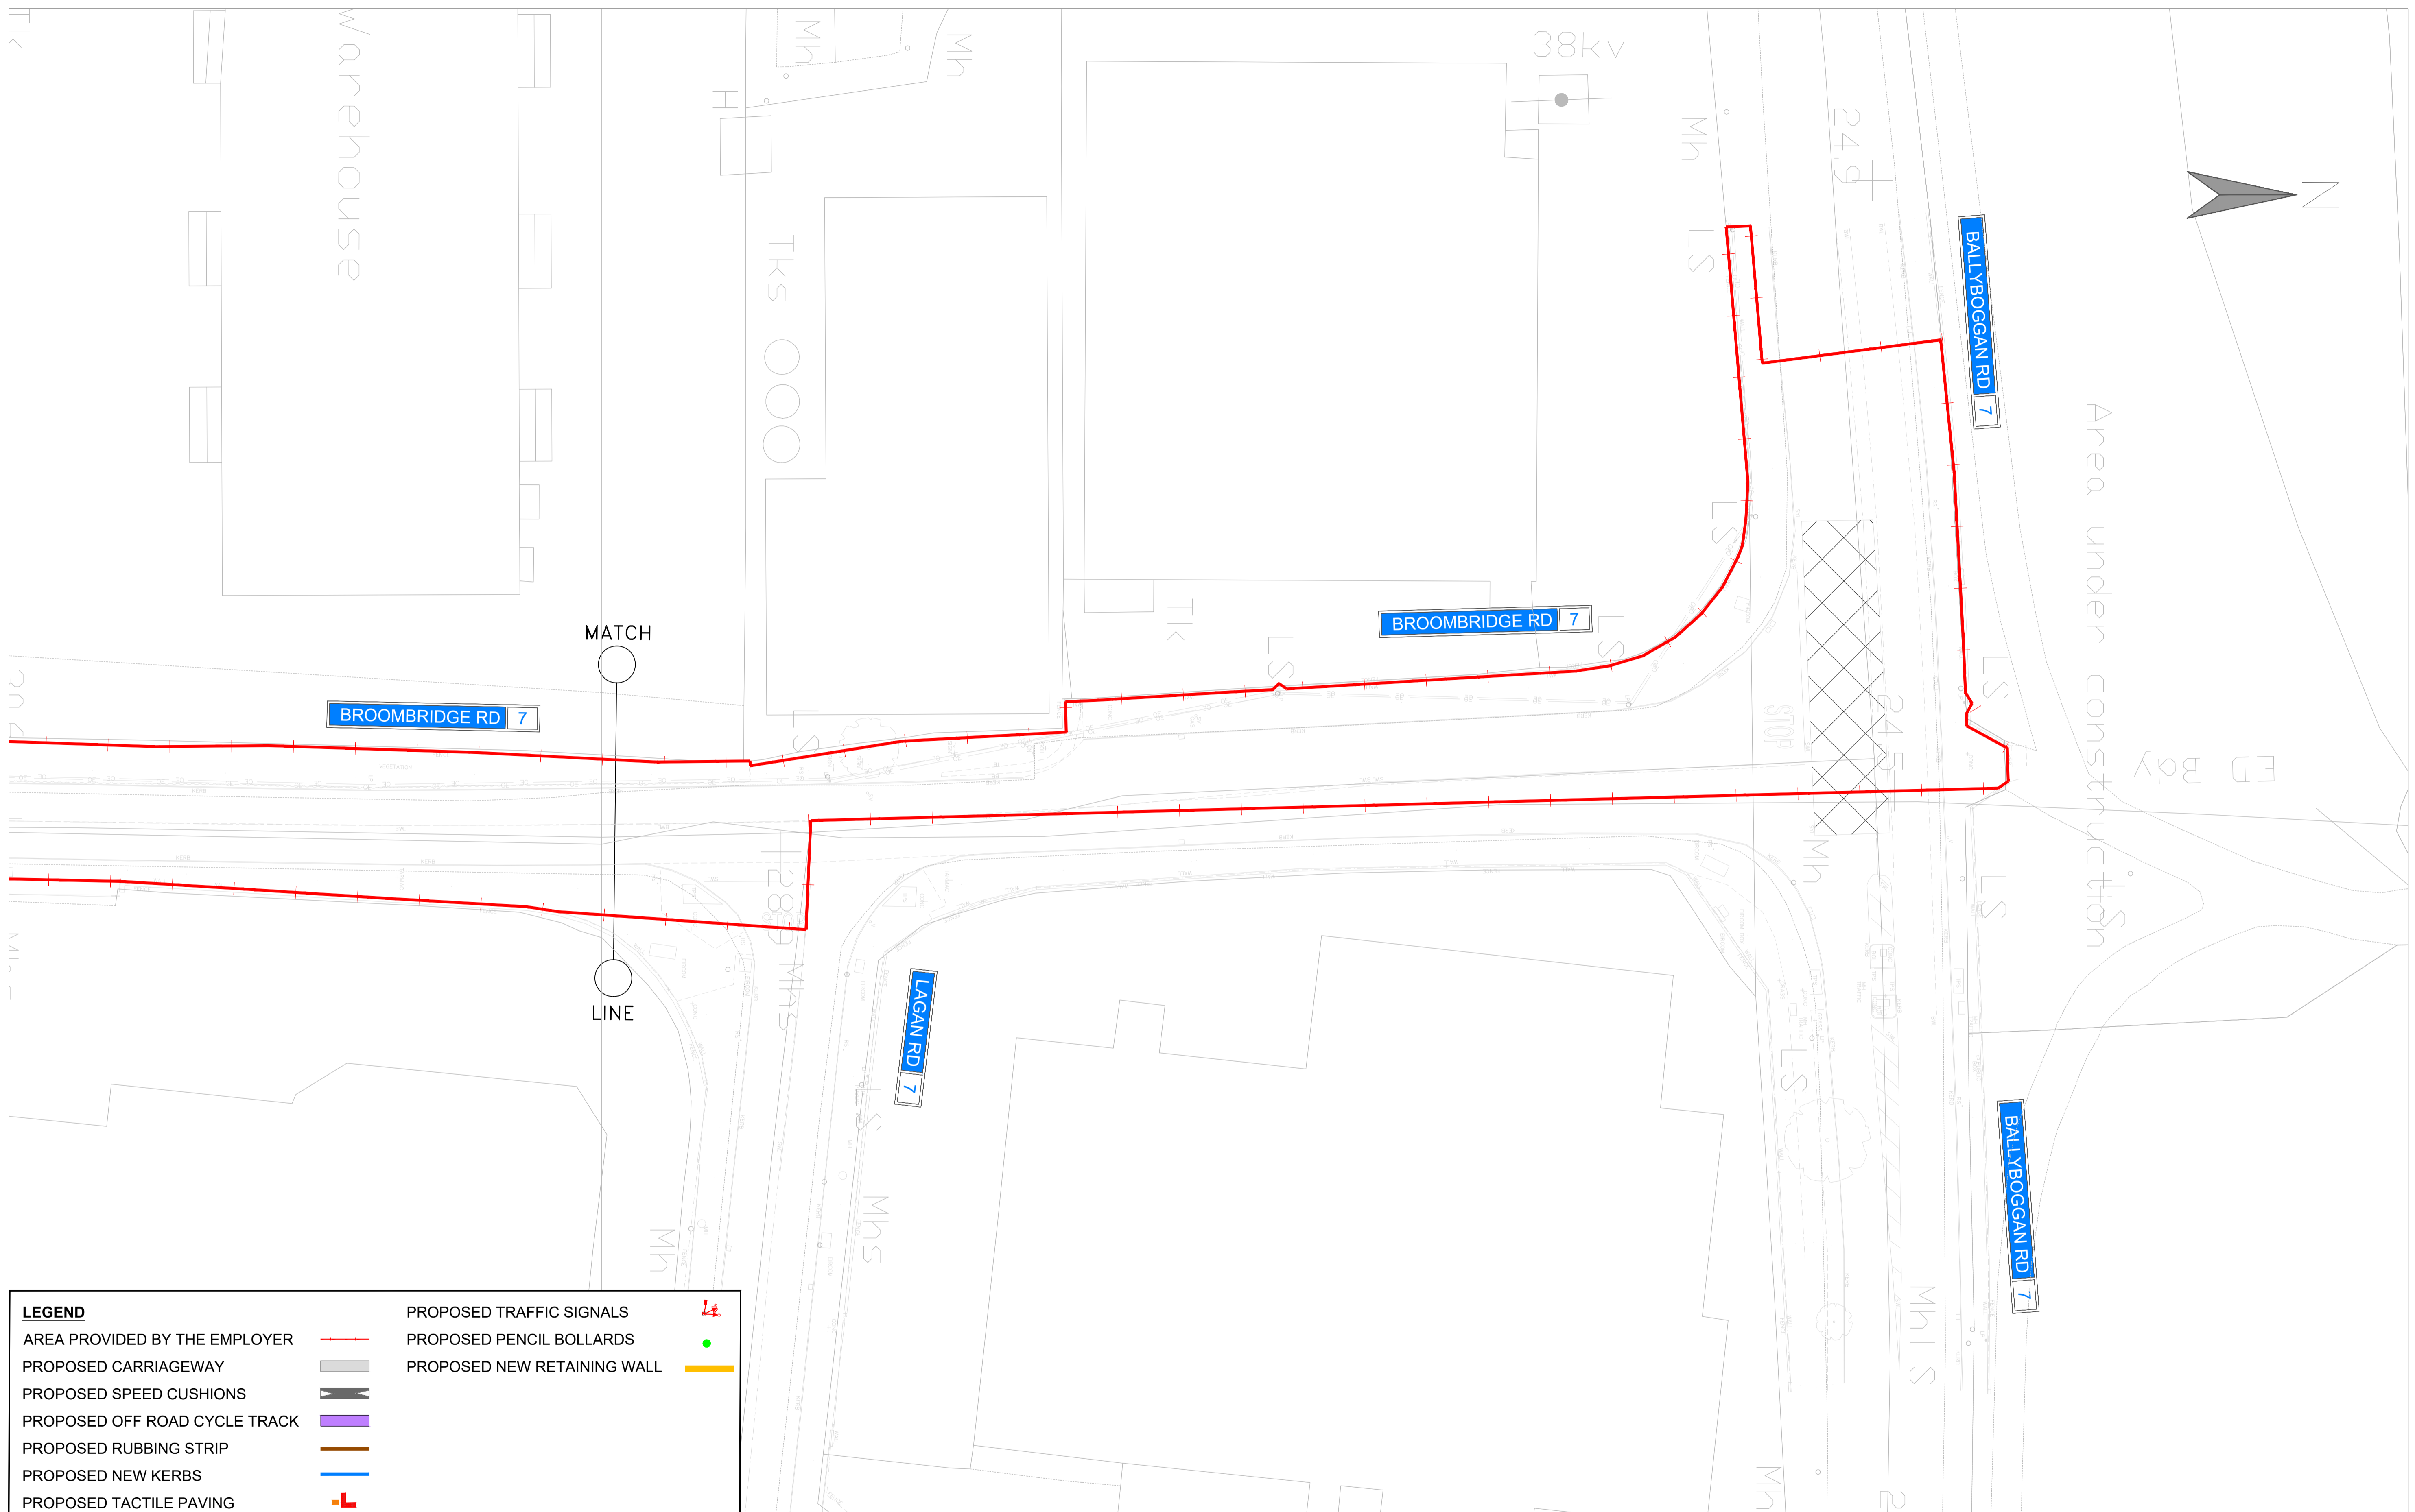

LEGEND	
AREA PROVIDED BY THE EMPLOYER	—
PROPOSED CARRIAGEWAY	▬
PROPOSED SPEED CUSHIONS	▬
PROPOSED OFF ROAD CYCLE TRACK	▬
PROPOSED RUBBING STRIP	▬
PROPOSED NEW KERBS	▬
PROPOSED TACTILE PAVING	▬
PROPOSED TRAFFIC SIGNALS	⊙
PROPOSED PENCIL BOLLARDS	●
PROPOSED NEW RETAINING WALL	▬

					AECOM - Roughan & O'Donovan Alliance ROUGHAN & O'DONOVAN CONSULTING ENGINEERS ARENA HOUSE, ARENA ROAD, SANDYFORD, DUBLIN 18 D18 V8P6, IRELAND	Project Title Royal Canal Premium Cycle Route - Phase 4 Phase 4A - Broombridge Road Drawing Title GENERAL ARRANGEMENT SHEET 02	
			<table border="1" style="width: 100%; border-collapse: collapse;"> <thead> <tr> <th>No.</th> <th>Revision</th> <th>Date</th> <th>By</th> <th>Chkd</th> <th>App'd</th> </tr> </thead> <tbody> <tr><td> </td><td> </td><td> </td><td> </td><td> </td><td> </td></tr> <tr><td> </td><td> </td><td> </td><td> </td><td> </td><td> </td></tr> <tr><td> </td><td> </td><td> </td><td> </td><td> </td><td> </td></tr> <tr><td> </td><td> </td><td> </td><td> </td><td> </td><td> </td></tr> <tr><td> </td><td> </td><td> </td><td> </td><td> </td><td> </td></tr> </tbody> </table>		No.	Revision	Date	By	Chkd	App'd																															<table border="1" style="width: 100%; border-collapse: collapse;"> <thead> <tr> <th>Project</th> <th>Originator</th> <th>Volume</th> <th>Location</th> <th>Type</th> <th>Role</th> <th>Number</th> </tr> </thead> <tbody> <tr> <td>RCP4</td> <td>RODA</td> <td>HGN</td> <td>4A_AE</td> <td>DR</td> <td>CH</td> <td>500002</td> </tr> </tbody> </table>	Project	Originator	Volume	Location	Type	Role	Number	RCP4	RODA	HGN	4A_AE	DR	CH	500002
No.	Revision	Date	By	Chkd	App'd	
Project	Originator	Volume	Location	Type	Role	Number	
RCP4	RODA	HGN	4A_AE	DR	CH	500002	
Drawn: GBR Designed: GBR Checked: DN Approved: EOC Sta: 60 - Work In Progress			Scale (A1): 1:250 Date: JUNE 19 Job No: 18.152 Rev: T01	