


01 Handrail Type A Connection 01: Kerb
L704 Isometric

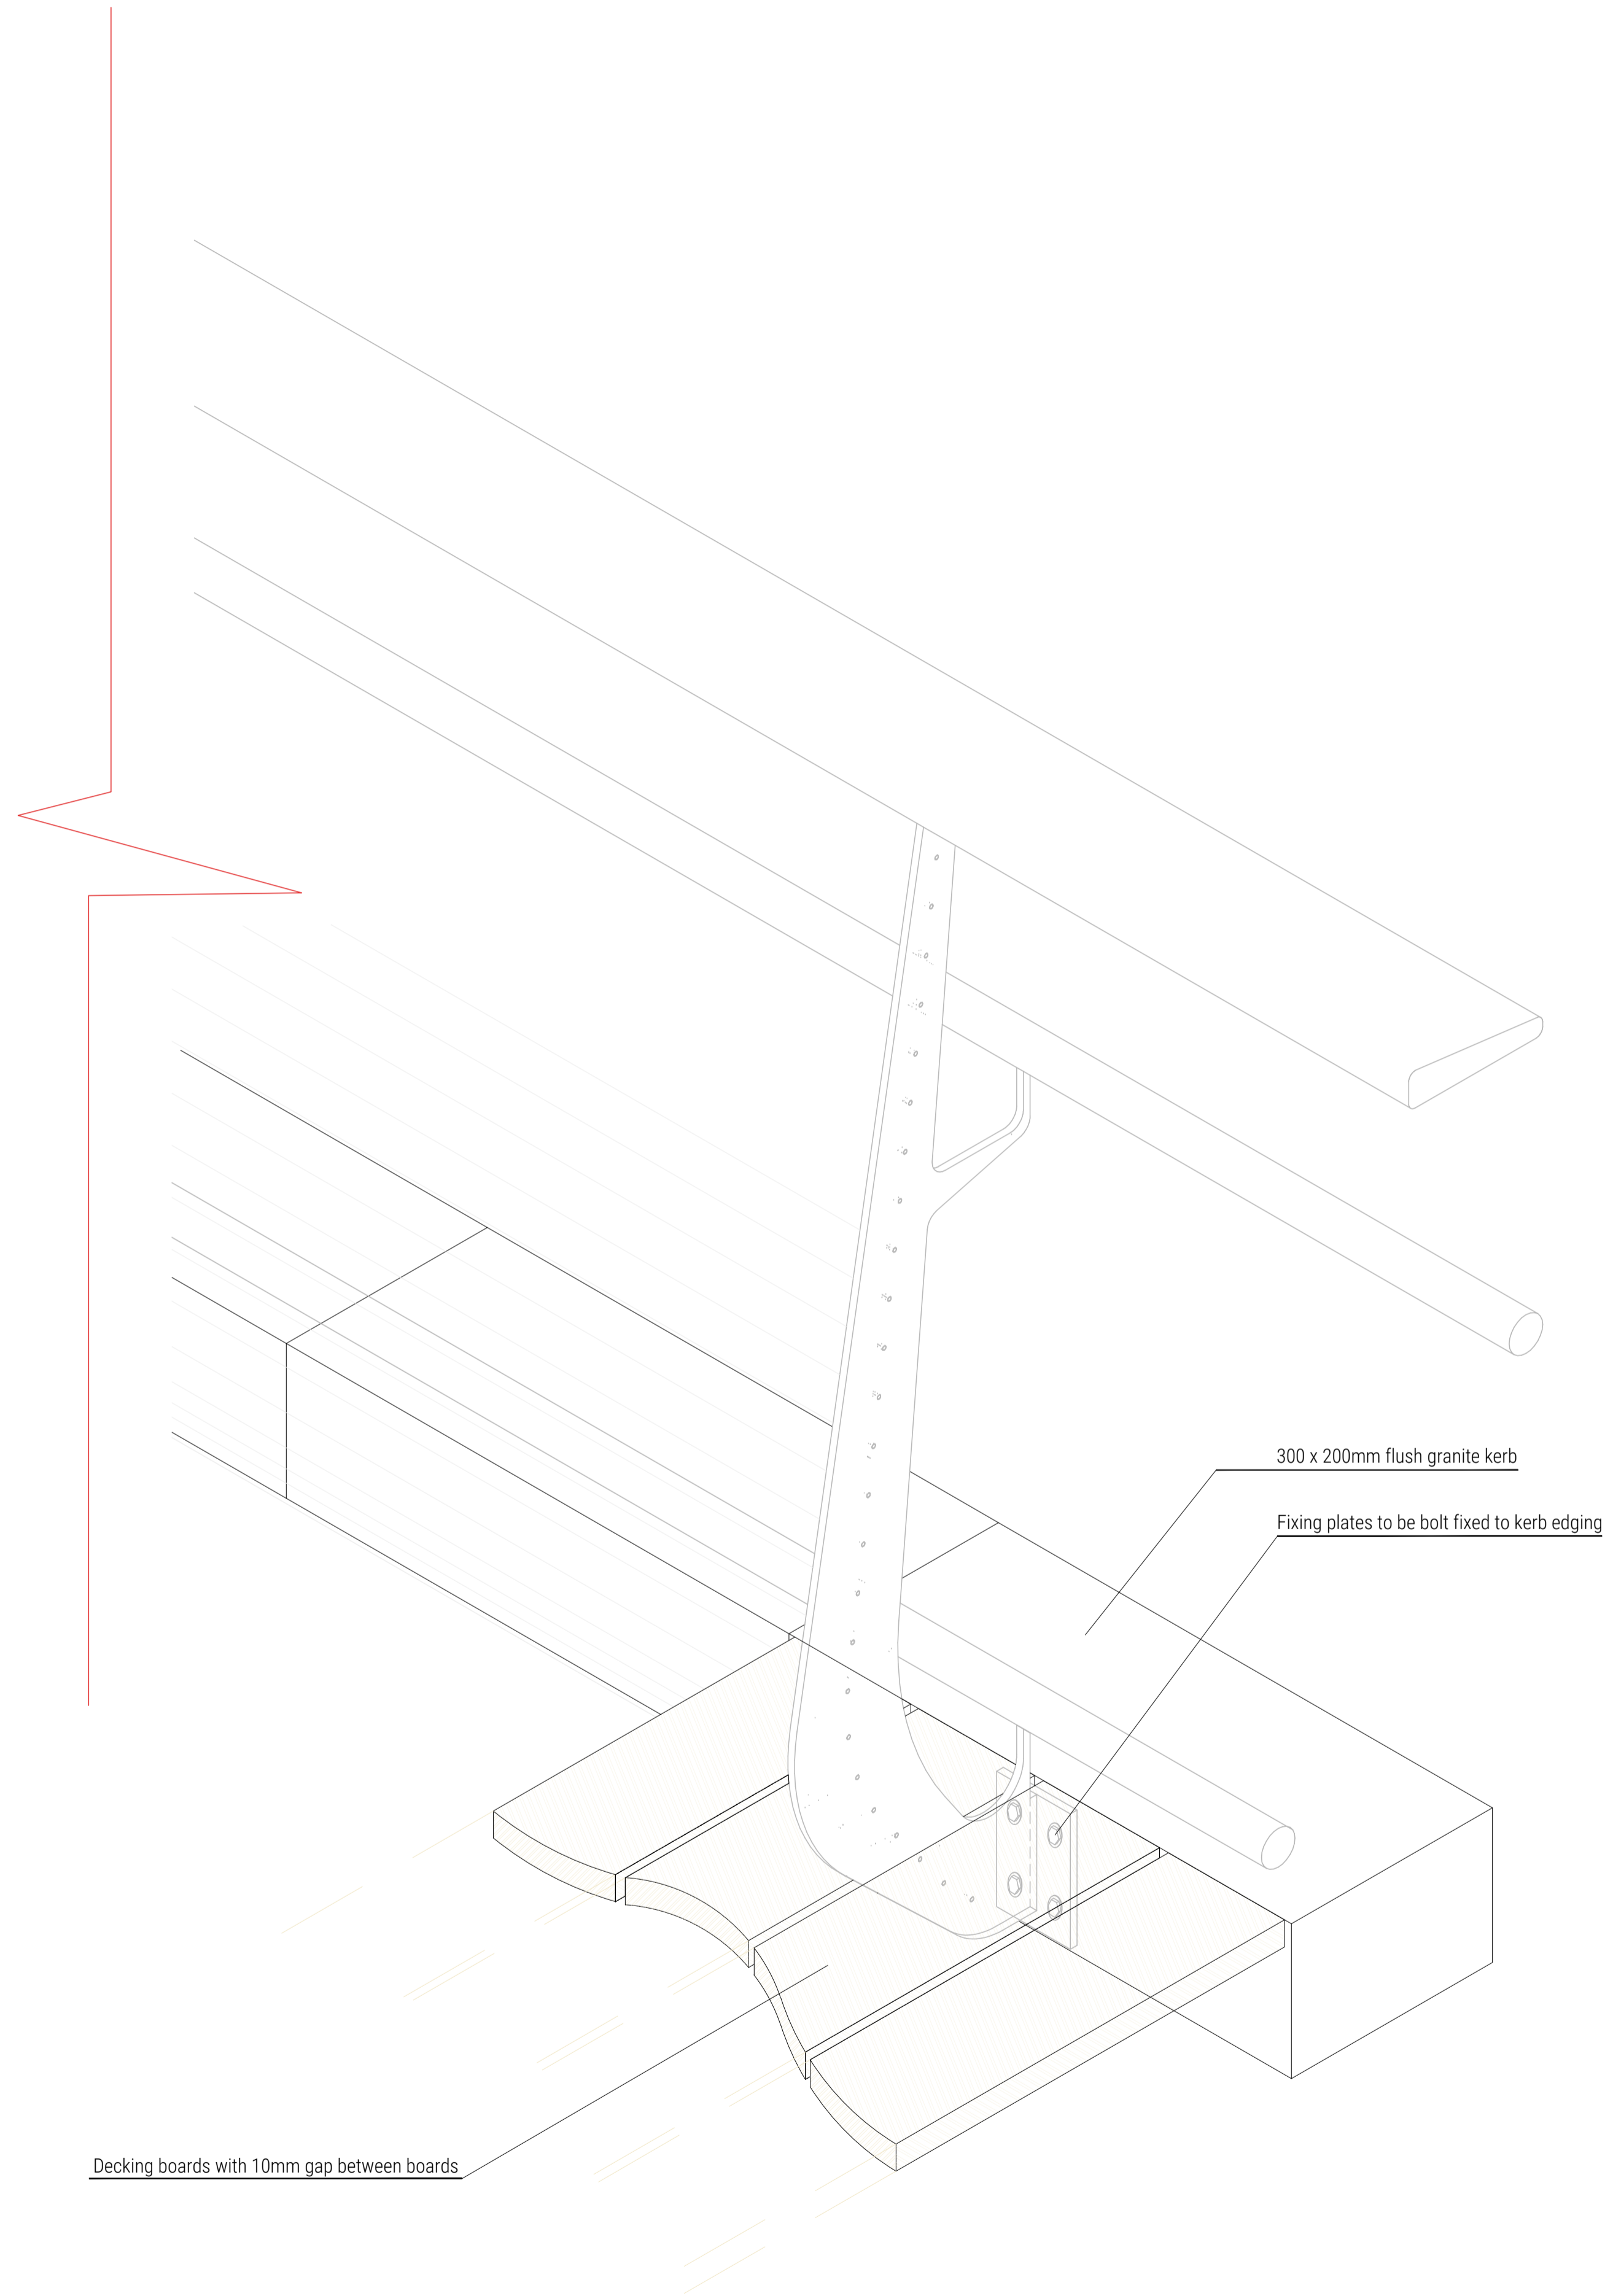

02 Handrail Type A Connection 02: Jetty
L704 Isometric

notes
Do not scale from drawing, use figured dimensions only.
All dimensions are to be checked on site by contractor prior to commencement of all work.
Discrepancies should be reported immediately.
This drawing is to be read in conjunction with all other TPHC drawings and specification.
This drawing is the copyright of the Landscape Architect and must not be reproduced or used without permission.
Ordnance information base information shown is reproduced from Ordnance Survey material © Crown copyright 2018 Licence Number 100034836.

revision	description	date	author
P01	Approval / comment	19-06-23	BD

the paul hogarth company

LANDSCAPE ARCHITECTURE / URBAN DESIGN / PLANNING

e: edinburgh@paulhogarth.com e: belfast@paulhogarth.com e: dublin@paulhogarth.com
t: +44 (0)131 331 4611 t: +44 (0)28 9073 6699 t: +353 (0)1 897 0272

visit us at www.paulhogarth.com / find us on: [facebook](#) / [twitter](#) / [instagram](#) / [linkedin](#)

created	22/02/2023	drawn	BD	checked	BD	scale	@A1	N/A
project code	1454	drawing number	L704	revision	-			

client: DUBLIN CITY COUNCIL

project: BINNS BRIDGE, ROYAL CANAL

drawing: GUARDRAIL FIXTURES

status: PLANNING