


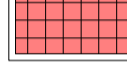




Copyright : All creative artwork, landscape symbology, text, legends, specifications, descriptions and illustrations used in our drawings and reports are the intellectual property of **ait** urbanism + landscape ltd. and are not to be reproduced by others.




KEY

 Red Line Boundary


HARD LANDSCAPE

-  Road Asphalt
-  Path Brushed Concrete
-  Path Resin Bound Gravel
-  Tactile Paving Blister
-  Tactile Paving Ladder/Tramline
-  Cycle Lane Asphalt, Red

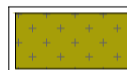
SOFT LANDSCAPE

-  Planting Biodiversity Mix
-  SuDS Detention Basin
-  Proposed Trees

SITE FURNITURE

-  Proposed Benches

Planting Palette

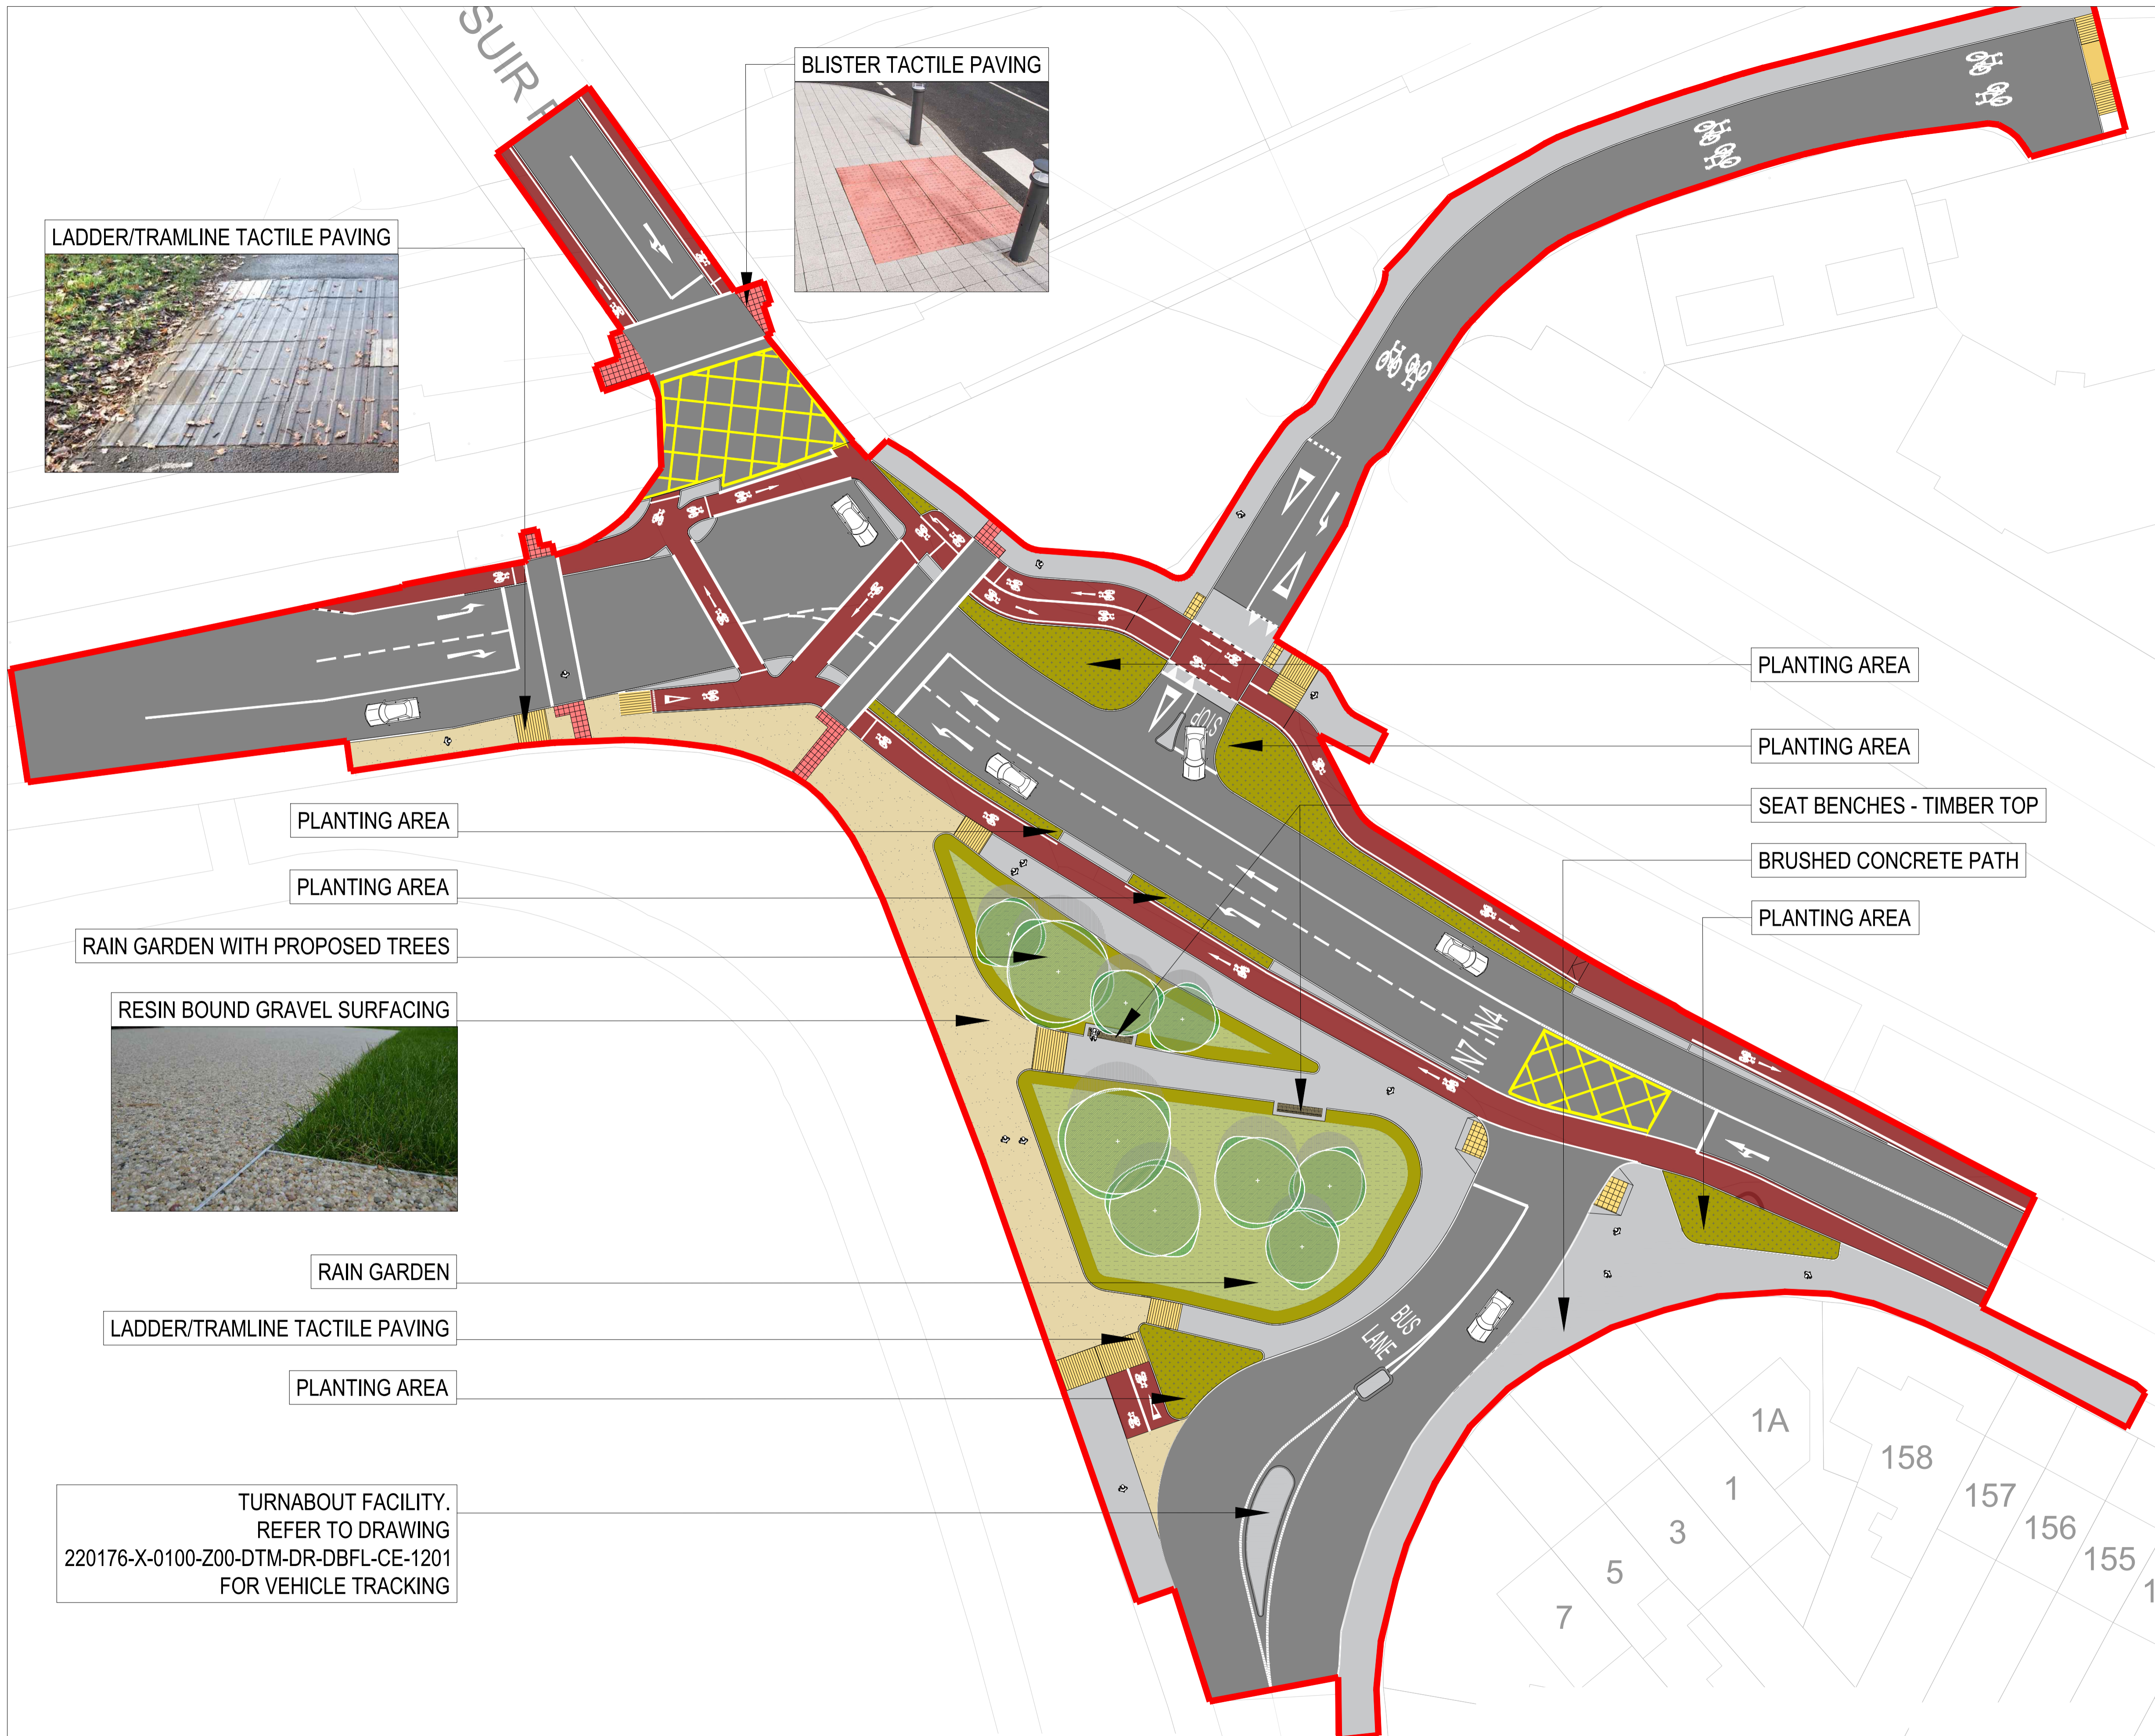

LADDER/TRAMLINE TACTILE PAVING



BLISTER TACTILE PAVING



PLANTING AREA

PLANTING AREA

RAIN GARDEN WITH PROPOSED TREES

RESIN BOUND GRAVEL SURFACING



RAIN GARDEN

LADDER/TRAMLINE TACTILE PAVING

PLANTING AREA

TURNABOUT FACILITY.
REFER TO DRAWING
220176-X-0100-Z00-DTM-DR-DBFL-CE-1201
FOR VEHICLE TRACKING

DATE	REV	DESCRIPTION	DRAWN BY	CHECKED BY
29.04.24	R00	First Issue	ME	GF



ait urbanism + landscape

3rd Floor Newmarket House, Newmarket Square, Dublin 4, Ireland. t: +353 (0) 1 739522 www.aitplans.ie

ISSUE STATUS:
CONSULTATION

DRAWING NO: 22D13-DR-0200
REVISION: R00

CLIENT: DCC
PROJECT: DCC Kilmainham to Thomas Street
DRAWING: Landscape Plan

DRAWN BY: ME
PROJECT NO: 22013
1st ISSUE: 29.04.24
SCALE: 1:250
SHEET SIZE: A1
NORTH
CHECKED BY: GF