


LEGEND:

MLWS: MEAN LOW WATER SPRINGS TIDE  
 MHWS: MEAN HIGH WATER SPRINGS TIDE

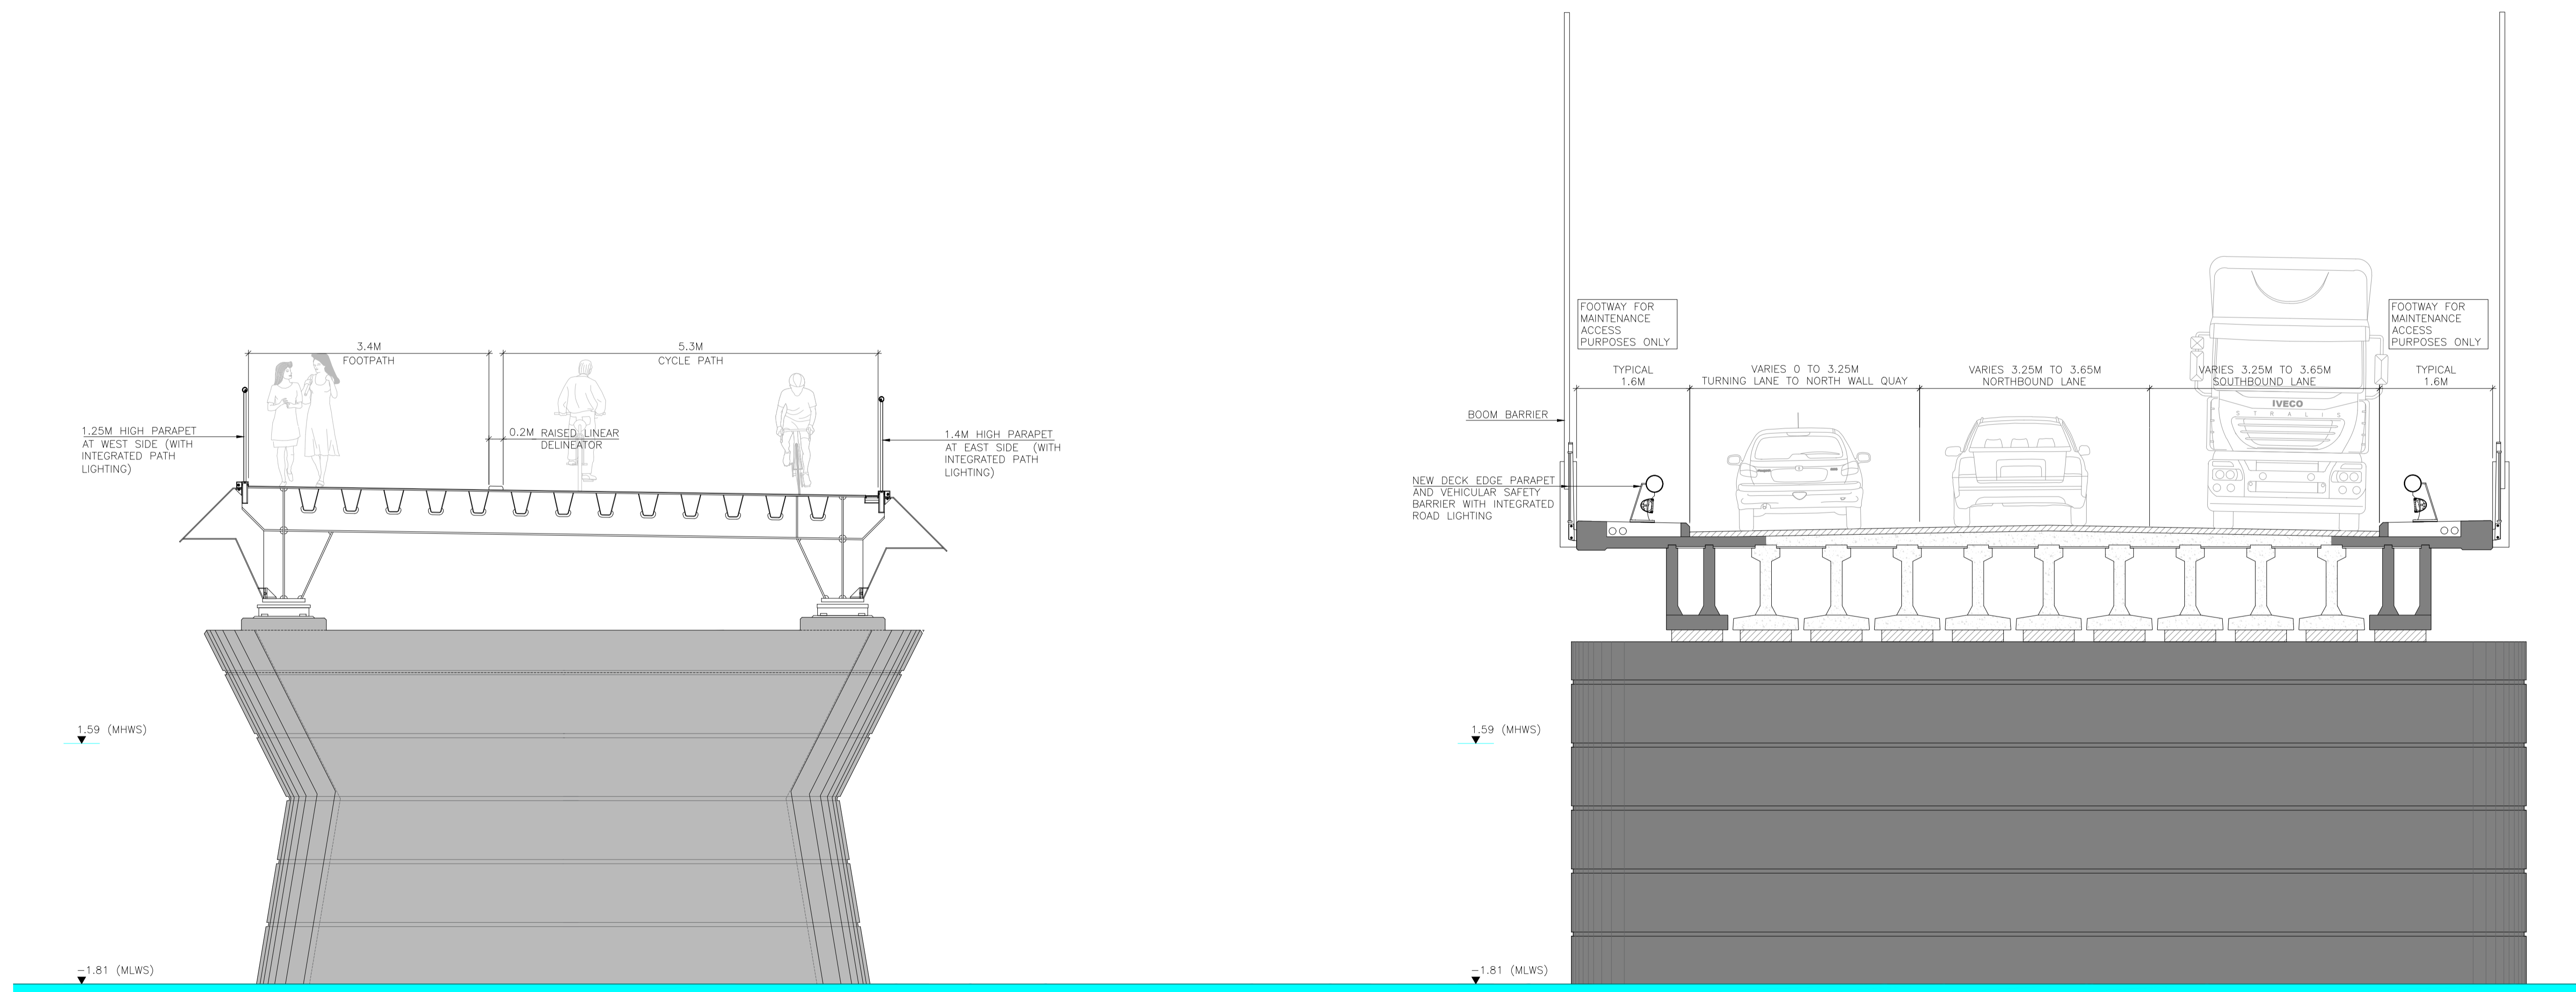

POINT BRIDGE

TYPICAL NORTHERN FIXED DECK CROSS SECTION WITH ELEVATION ON INTERMEDIATE PIERS (LOOKING NORTH) - SECTION D

SCALE 1:50

TOM CLARKE BRIDGE

Client:



No.	Revision	Date	By	Chkd	App'd
P02	ISSUED FOR PUBLIC CONSULTATION	27/05/2024	CS	YB	CS



ARENA HOUSE  
 ARENA ROAD  
 SANDYFORD  
 DUBLIN 18  
 IRELAND  
 t+353 (0) 1 294 0800  
 www.rod.ie

Drawn	Designed	Checked	Approved	Suitability Code - Description
CS/PE	MD/CB	CS/YB	CS	S2 - Information/Planning

STATUTORY PROCESS						
Project Stage	POINT BRIDGE AND TOM CLARKE BRIDGE WIDENING PROJECT					
Project Title	GENERAL ARRANGEMENT LAYOUT CROSS SECTIONS SHEET 4					
Drawing Title	Project	Originator	Volume	Location	Type	Role
Drawing Number	PTCB	ROD	ENV	AE	DR	EN
Scale (A1)	AS SHOWN	Date:	MAY 2024	Job No:	21.124	Rev:
						P02